


(SQ. FT)	STAGE 3
EARTH EXC	15
EMBANKMENT	0
UNSUITABLE EXC	0
AGG. SUBGRADE (IMP. UNDERCUT)	0

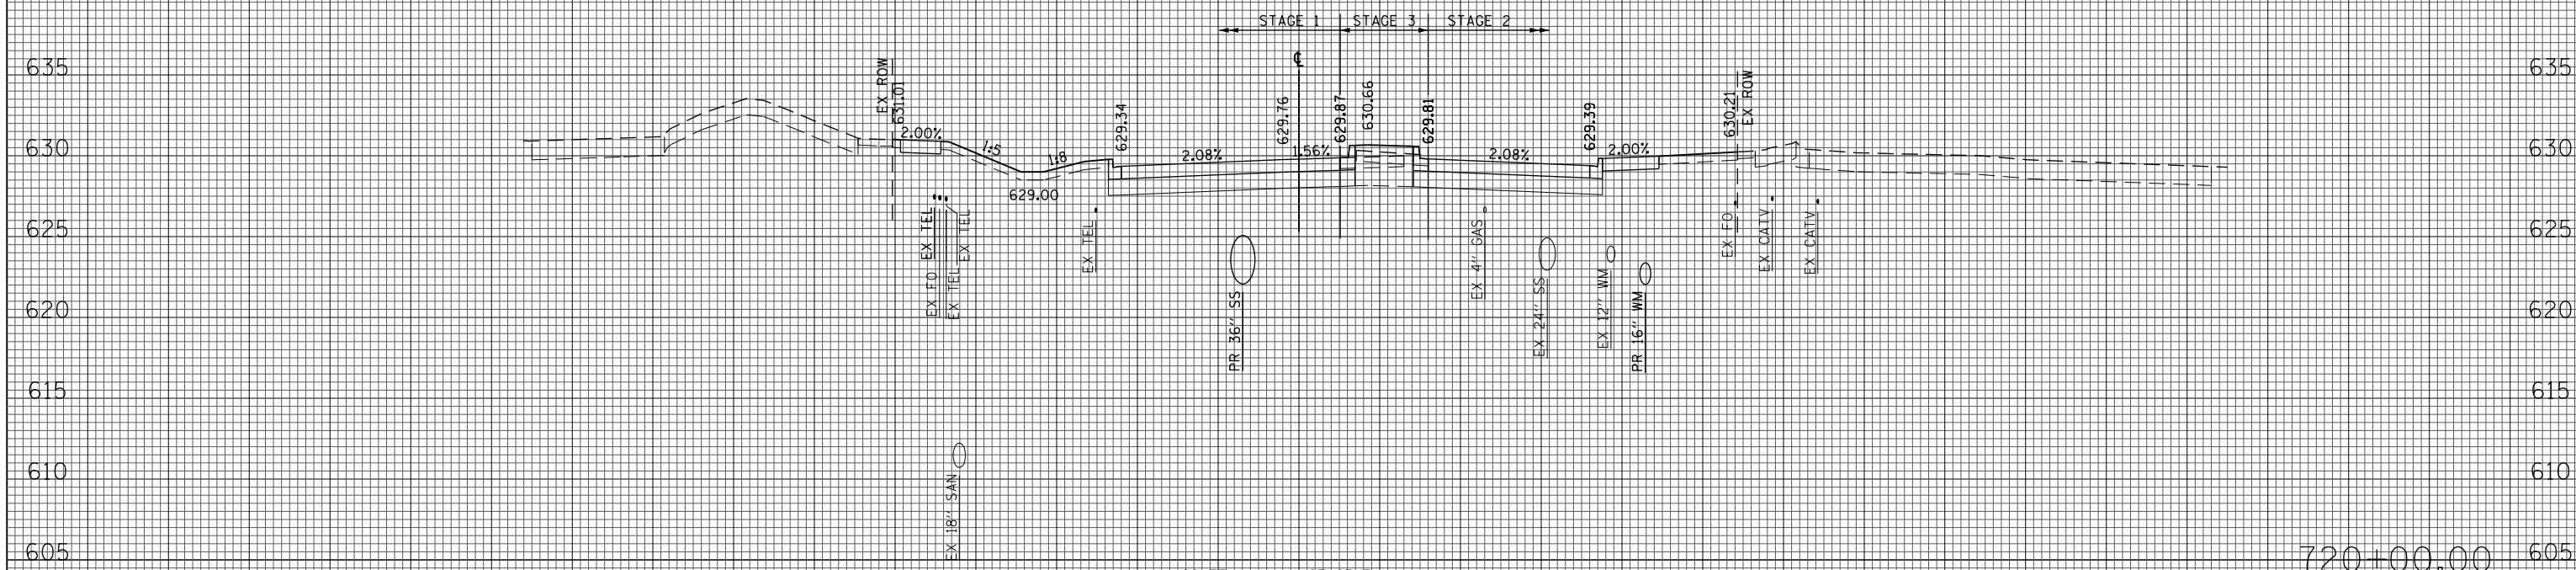

(SQ. FT)	STAGE 3
EARTH EXC	13
EMBANKMENT	0
UNSUITABLE EXC	0
AGG. SUBGRADE (IMP. UNDERCUT)	0