


(SQ. FT)	STAGE 3
EARTH EXC	13
EMBANKMENT	0
UNSUITABLE EXC	0
AGG. SUBGRADE (IMP. UNDERCUT)	0

726+00.00

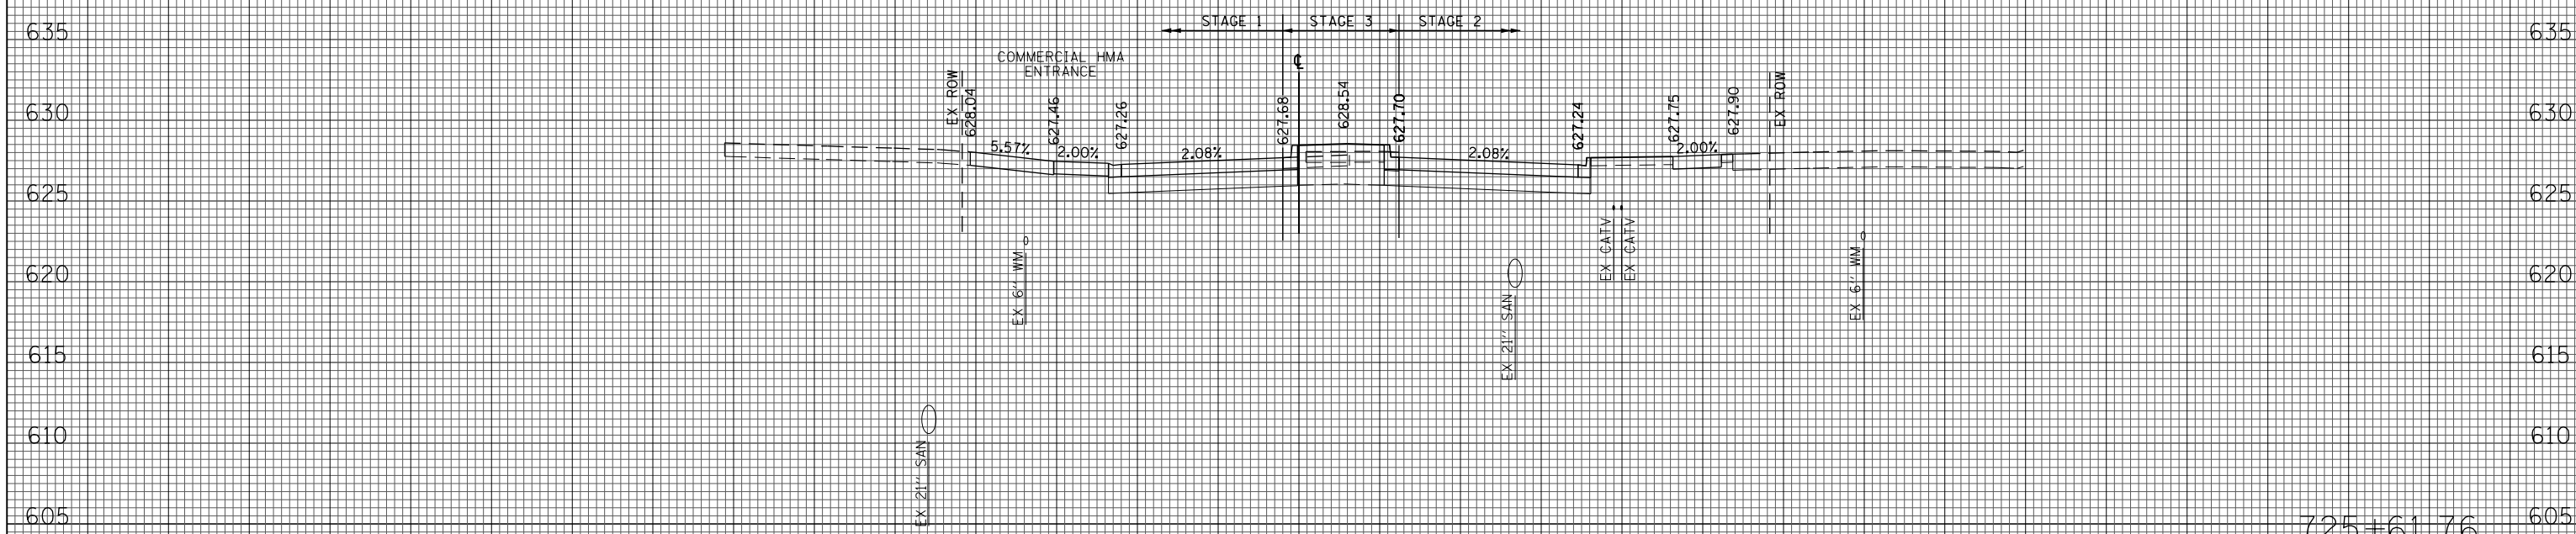

(SQ. FT)	STAGE 3
EARTH EXC	17
EMBANKMENT	0
UNSUITABLE EXC	0
AGG. SUBGRADE (IMP. UNDERCUT)	0

725+61.76