


(SQ FT)	PRESTAGE 1	STAGE 1
EARTH EXC	0	33
EMBANKMENT	0	10
UNSUITABLE EXC	0	33
AGG SUBGRADE	0	0
IMP (UNDERCUT)	0	0

509+00.00

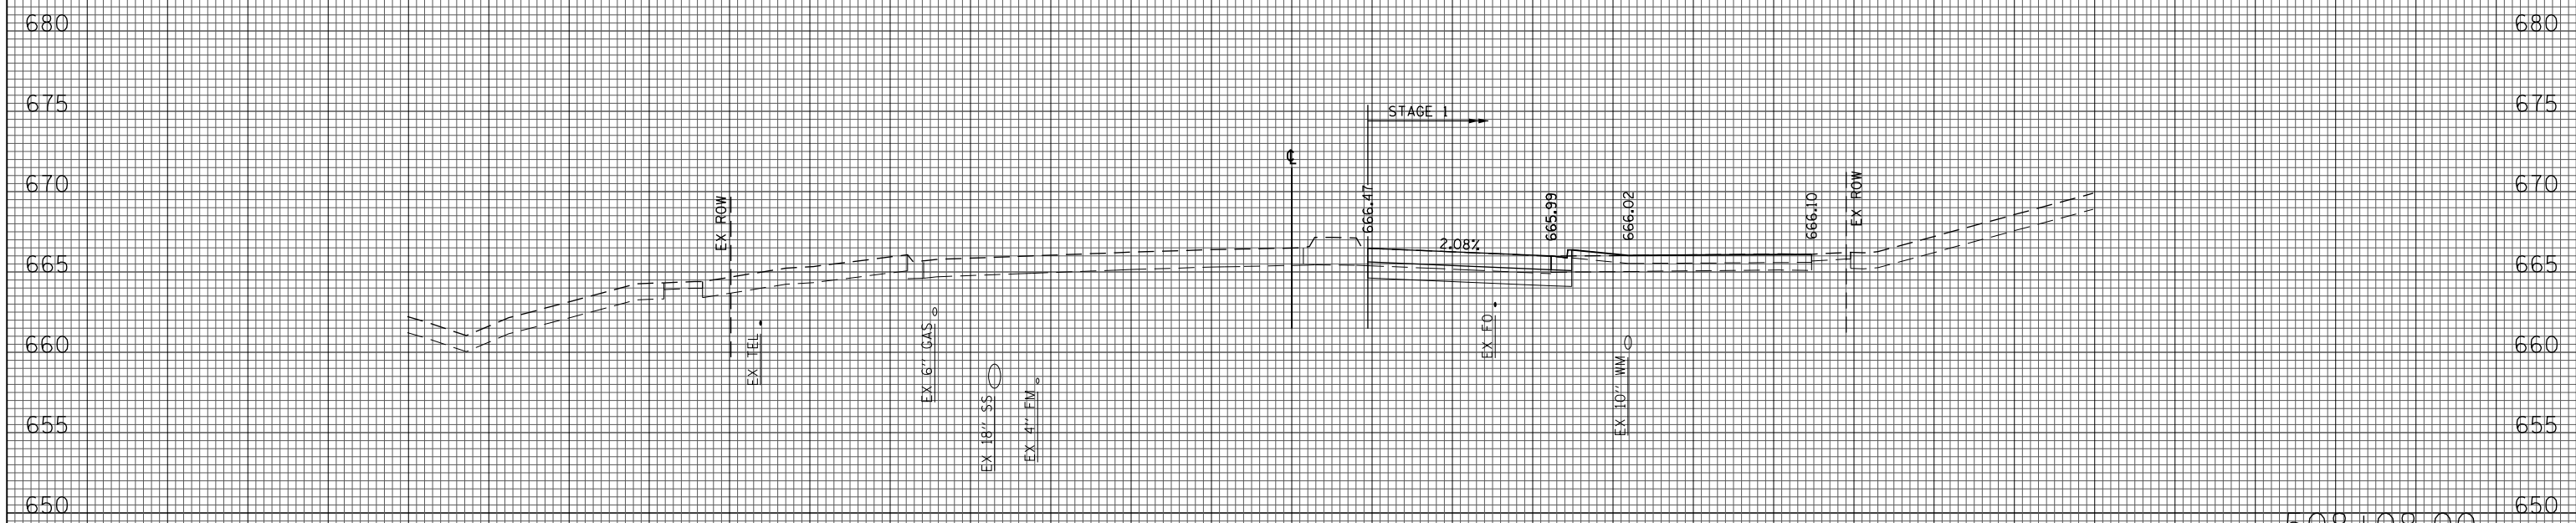

(SQ FT)	PRESTAGE 1	STAGE 1
EARTH EXC	0	20
EMBANKMENT	0	16
UNSUITABLE EXC	0	32
AGG SUBGRADE	0	0
IMP (UNDERCUT)	0	0

508+08.00