


(SQ FT)	PRESTAGE 1	STAGE 1
EARTH EXC	0	14
EMBANKMENT	0	23
UNSUITABLE EXC	0	33
AGG SUBGRADE IMP (UNDERCUT)	0	0

511+00.00

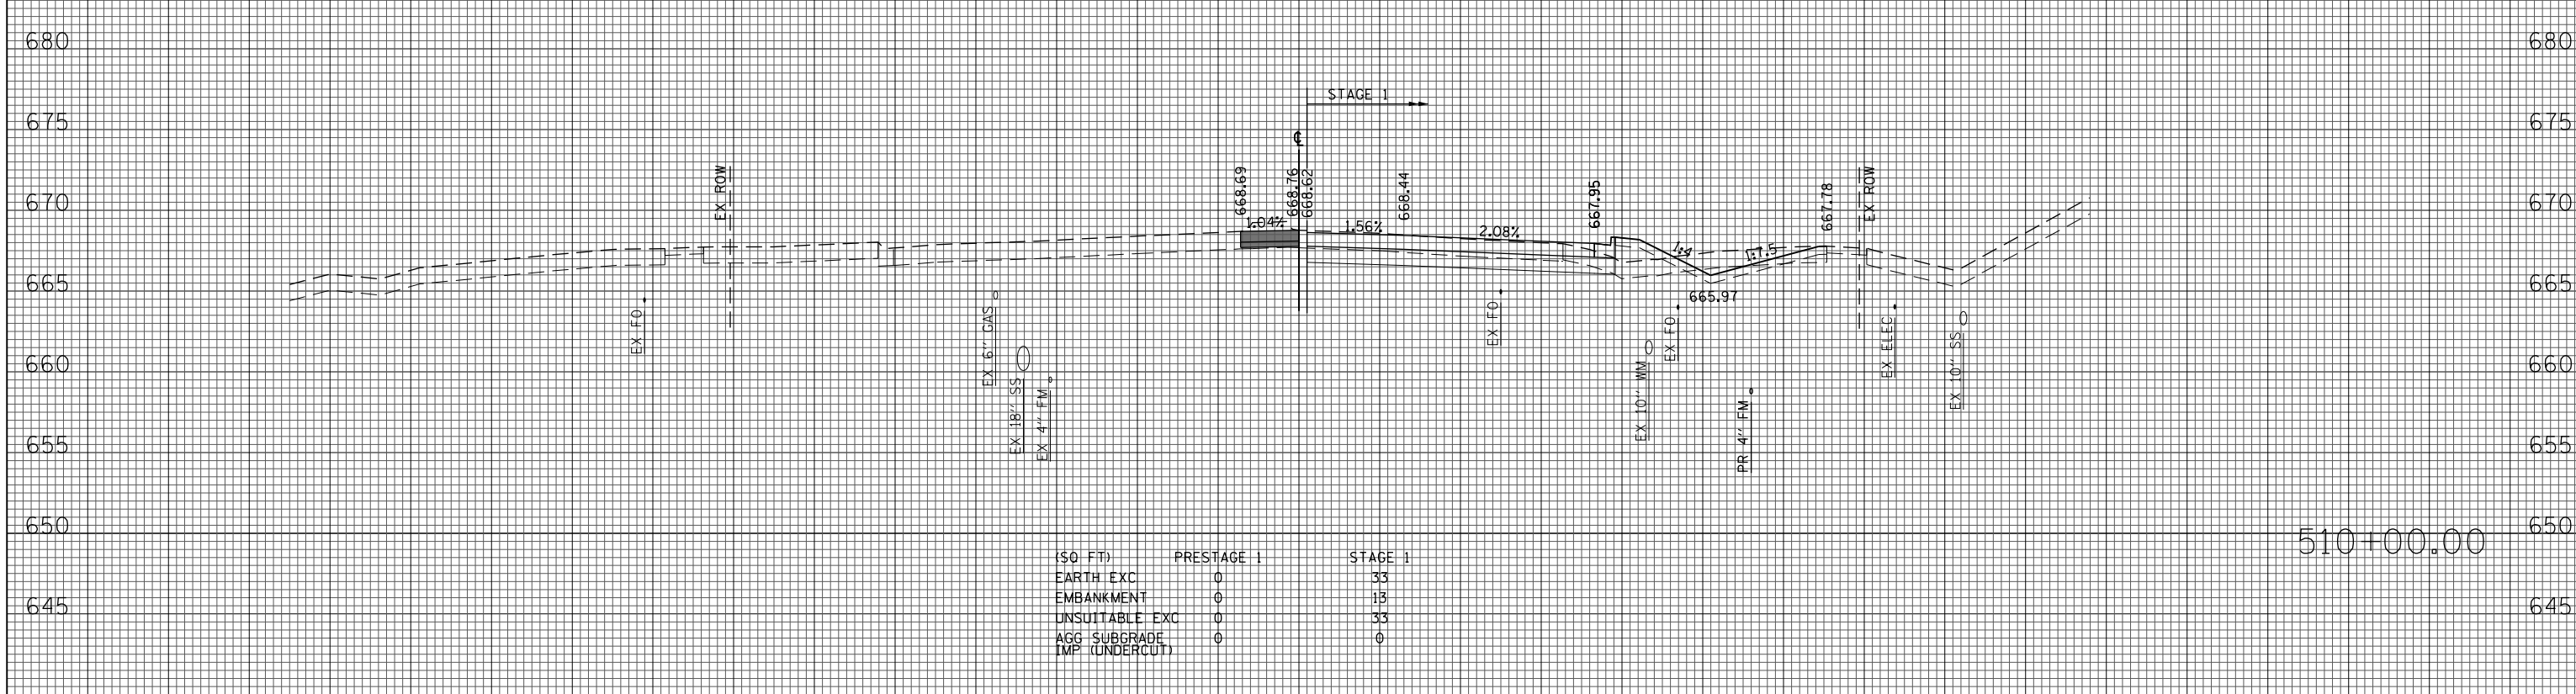

(SQ FT)	PRESTAGE 1	STAGE 1
EARTH EXC	0	33
EMBANKMENT	0	13
UNSUITABLE EXC	0	33
AGG SUBGRADE IMP (UNDERCUT)	0	0

510+00.00