


(SQ FT)	PRESTAGE 2	STAGE 2
EARTH EXC	3	54
EMBANKMENT	0	1
UNSUITABLE EXC	0	10
AGG SUBGRADE	0	126
IMP (UNDERCUT)		

517+00.00

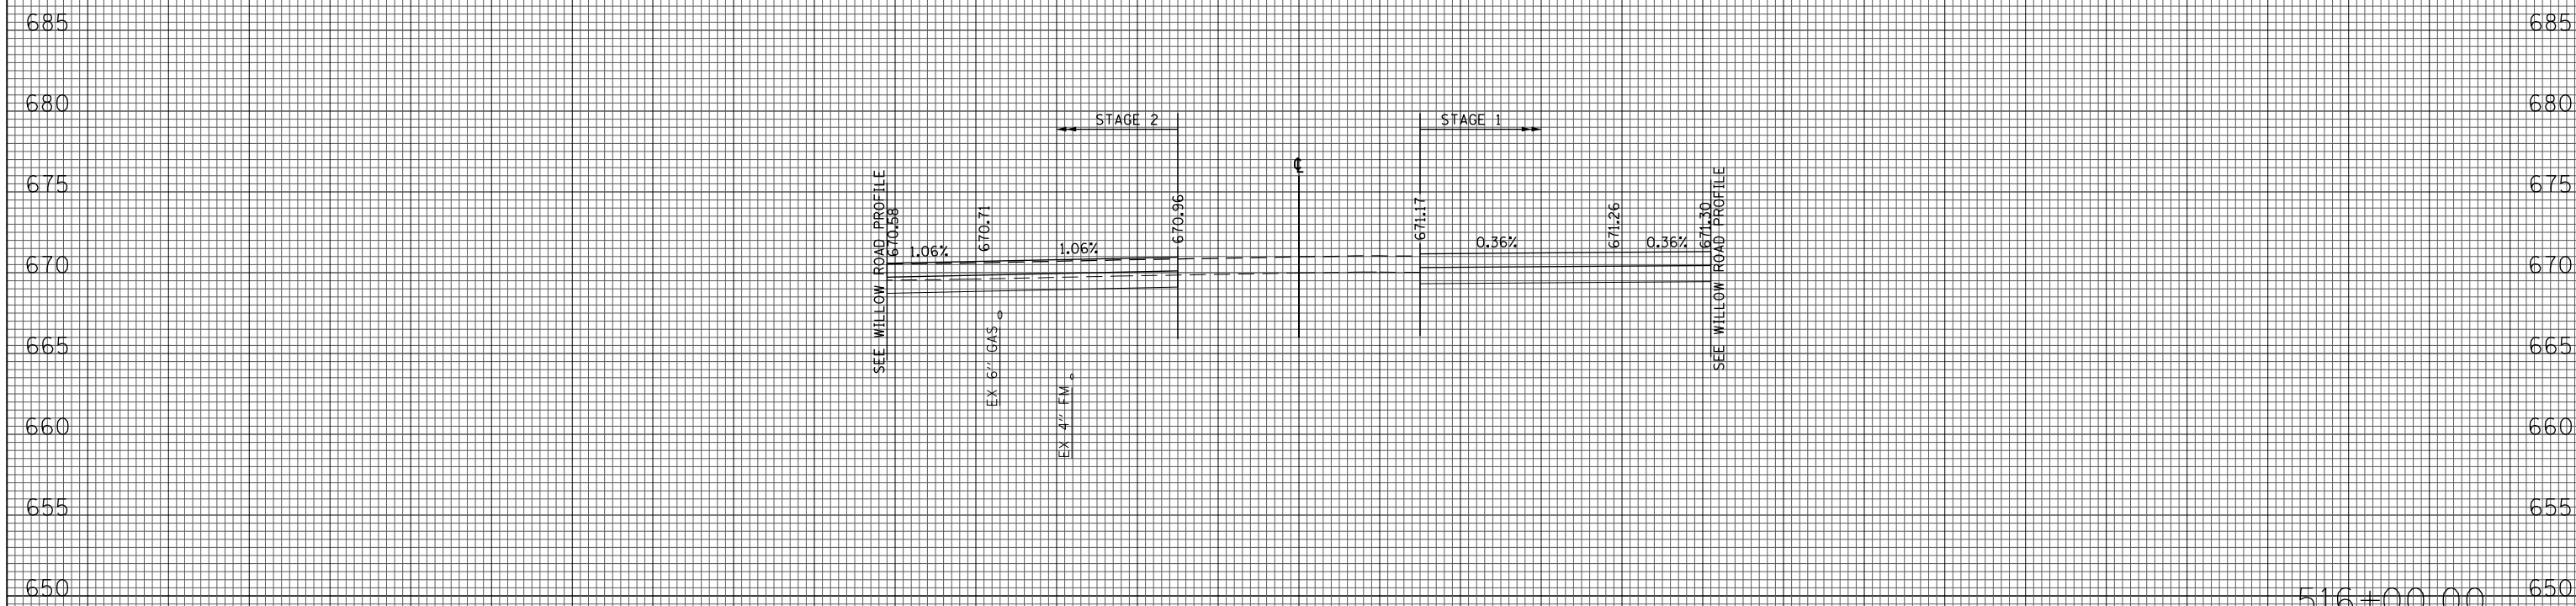

(SQ FT)	PRESTAGE 2	STAGE 2
EARTH EXC	0	0
EMBANKMENT	0	0
UNSUITABLE EXC	0	0
AGG SUBGRADE	0	0
IMP (UNDERCUT)		

516+00.00