



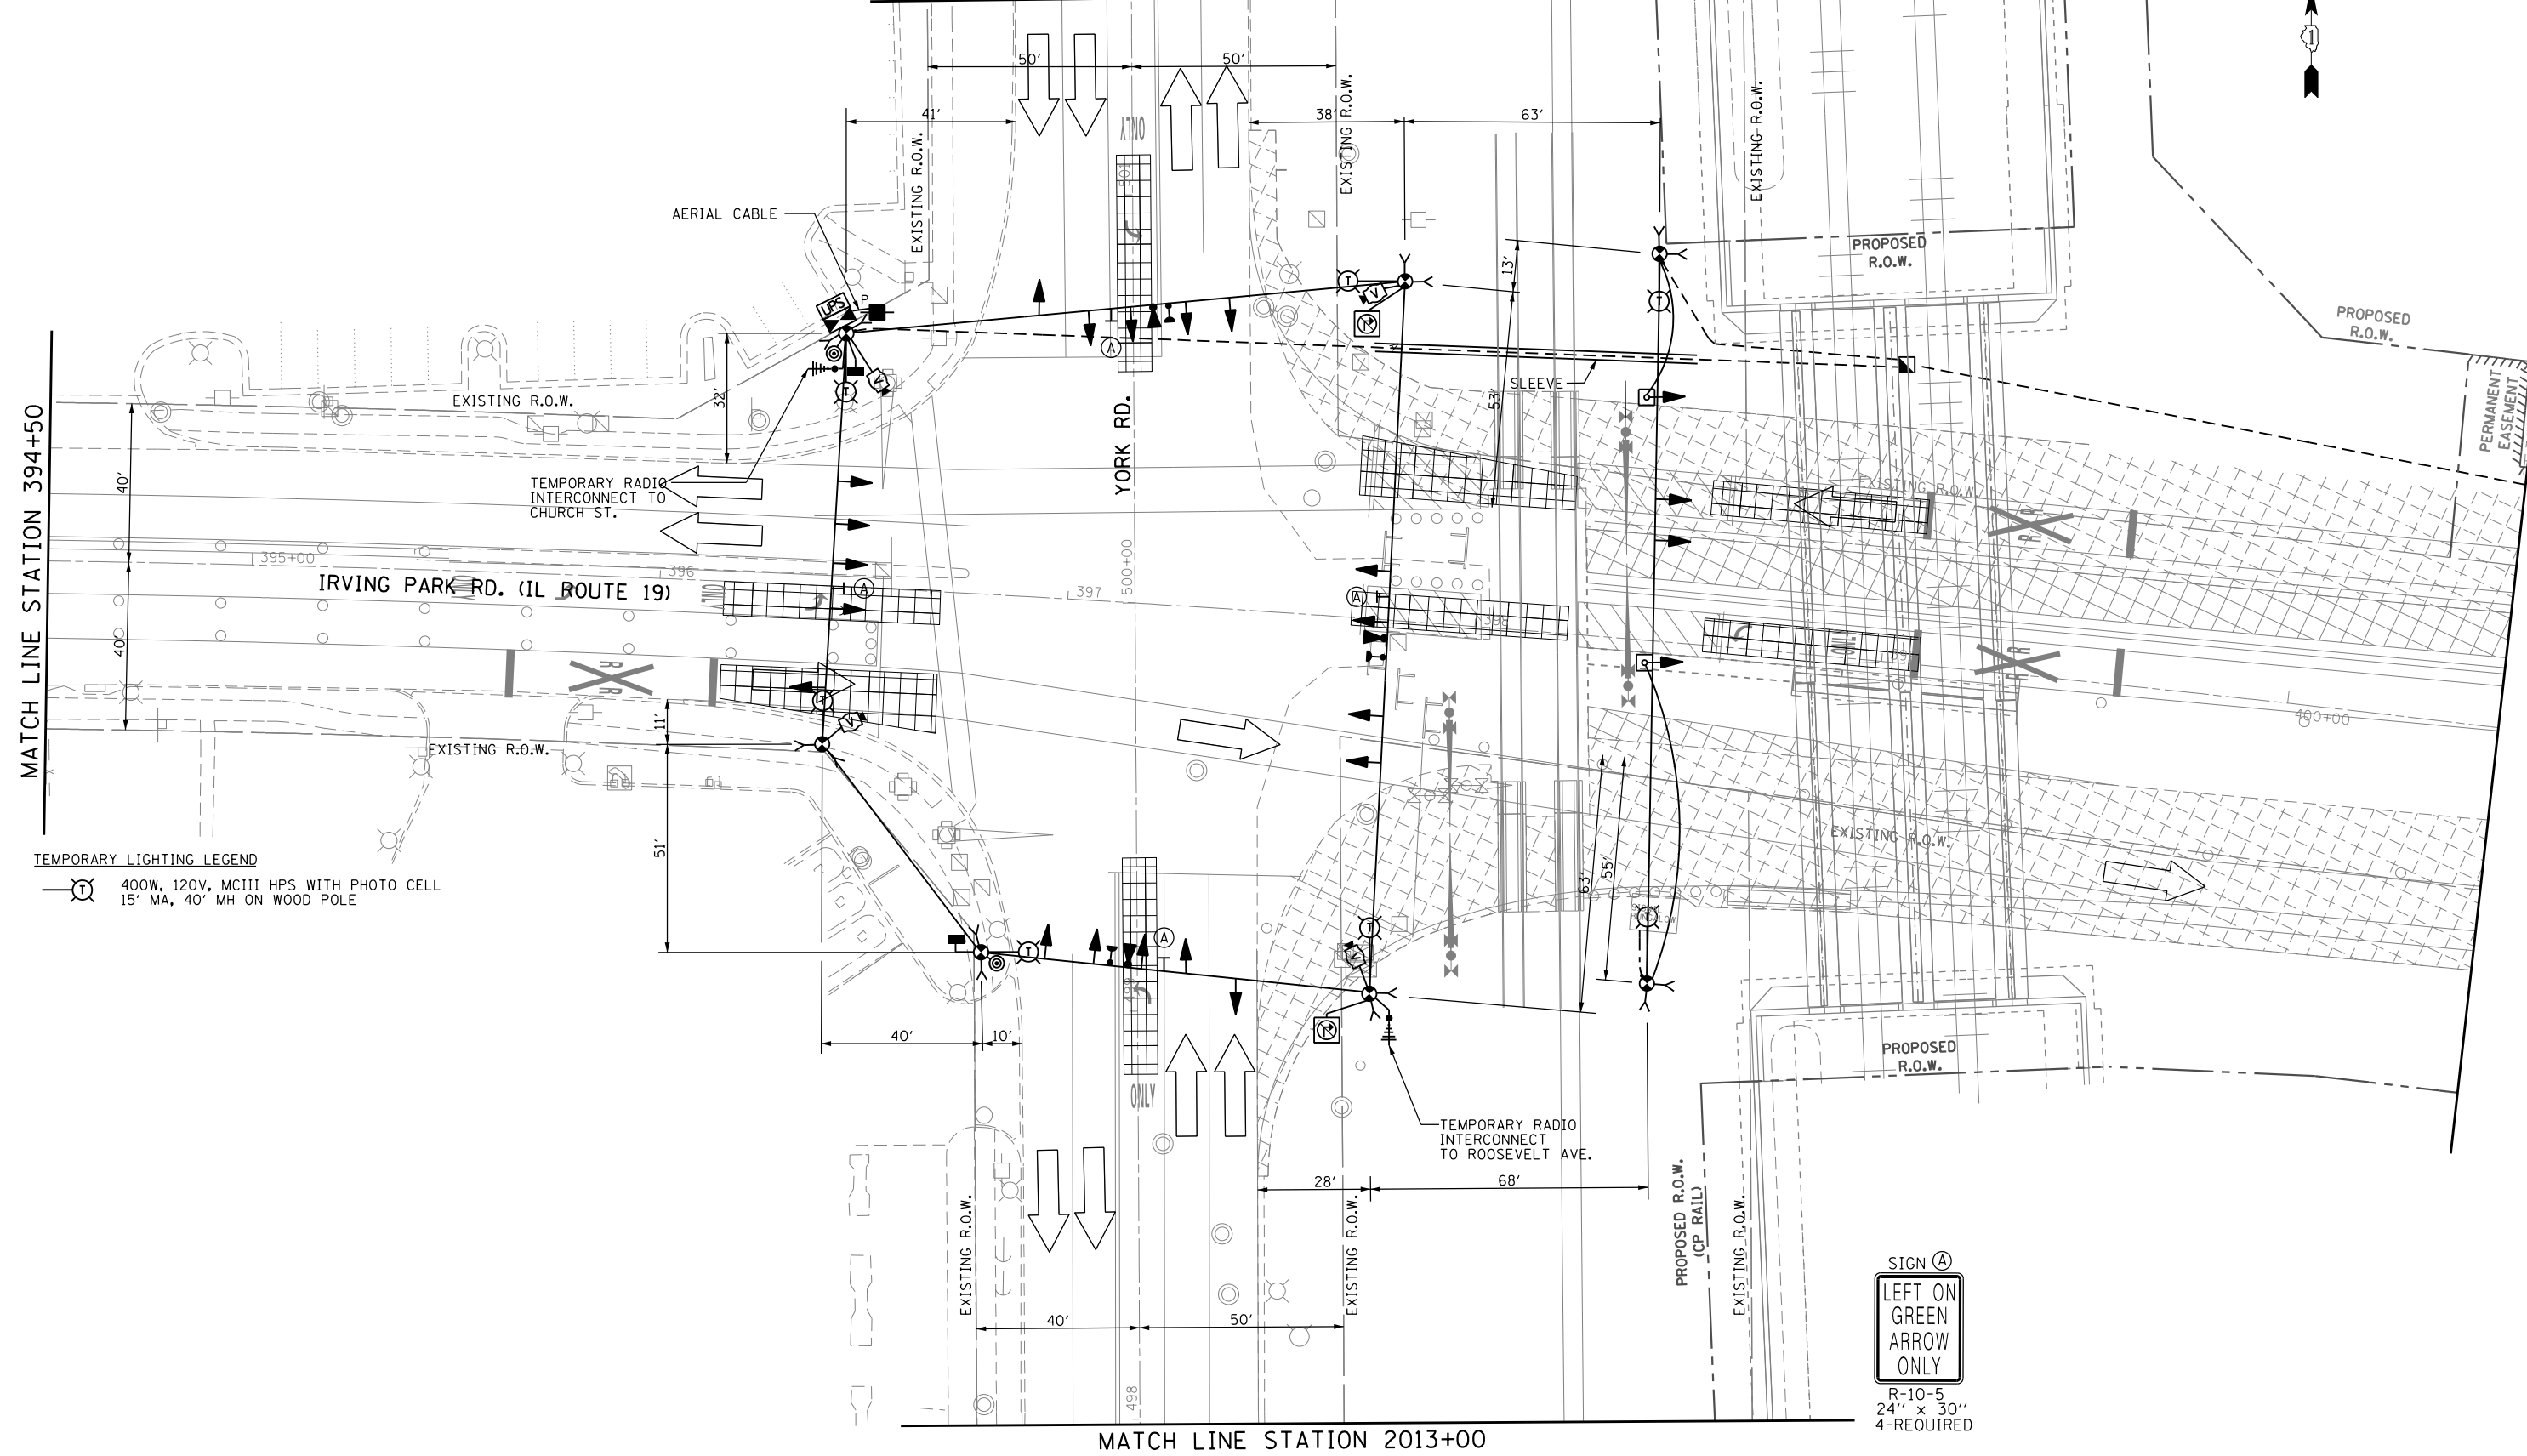

MATCH LINE STATION 2016+50

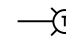

TEMPORARY LIGHTING LEGEND
 400W, 120V, MCIII HPS WITH PHOTO CELL
 15' MA, 40' MH ON WOOD POLE

SIGN (A)

 LEFT ON GREEN ARROW ONLY
 R-10-5
 24" x 30"
 4-REQUIRED

MATCH LINE STATION 2013+00