


DATE	
BY	
FINAL SURVEY	SURVEYED
NOTE BOOK	PLOTTED
NO.	TEMPLATE
	AREAS CHECKED

DATE	
BY	
ORIGINAL SURVEY	SURVEYED
NOTE BOOK	PLOTTED
NO.	TEMPLATE
	AREAS CHECKED

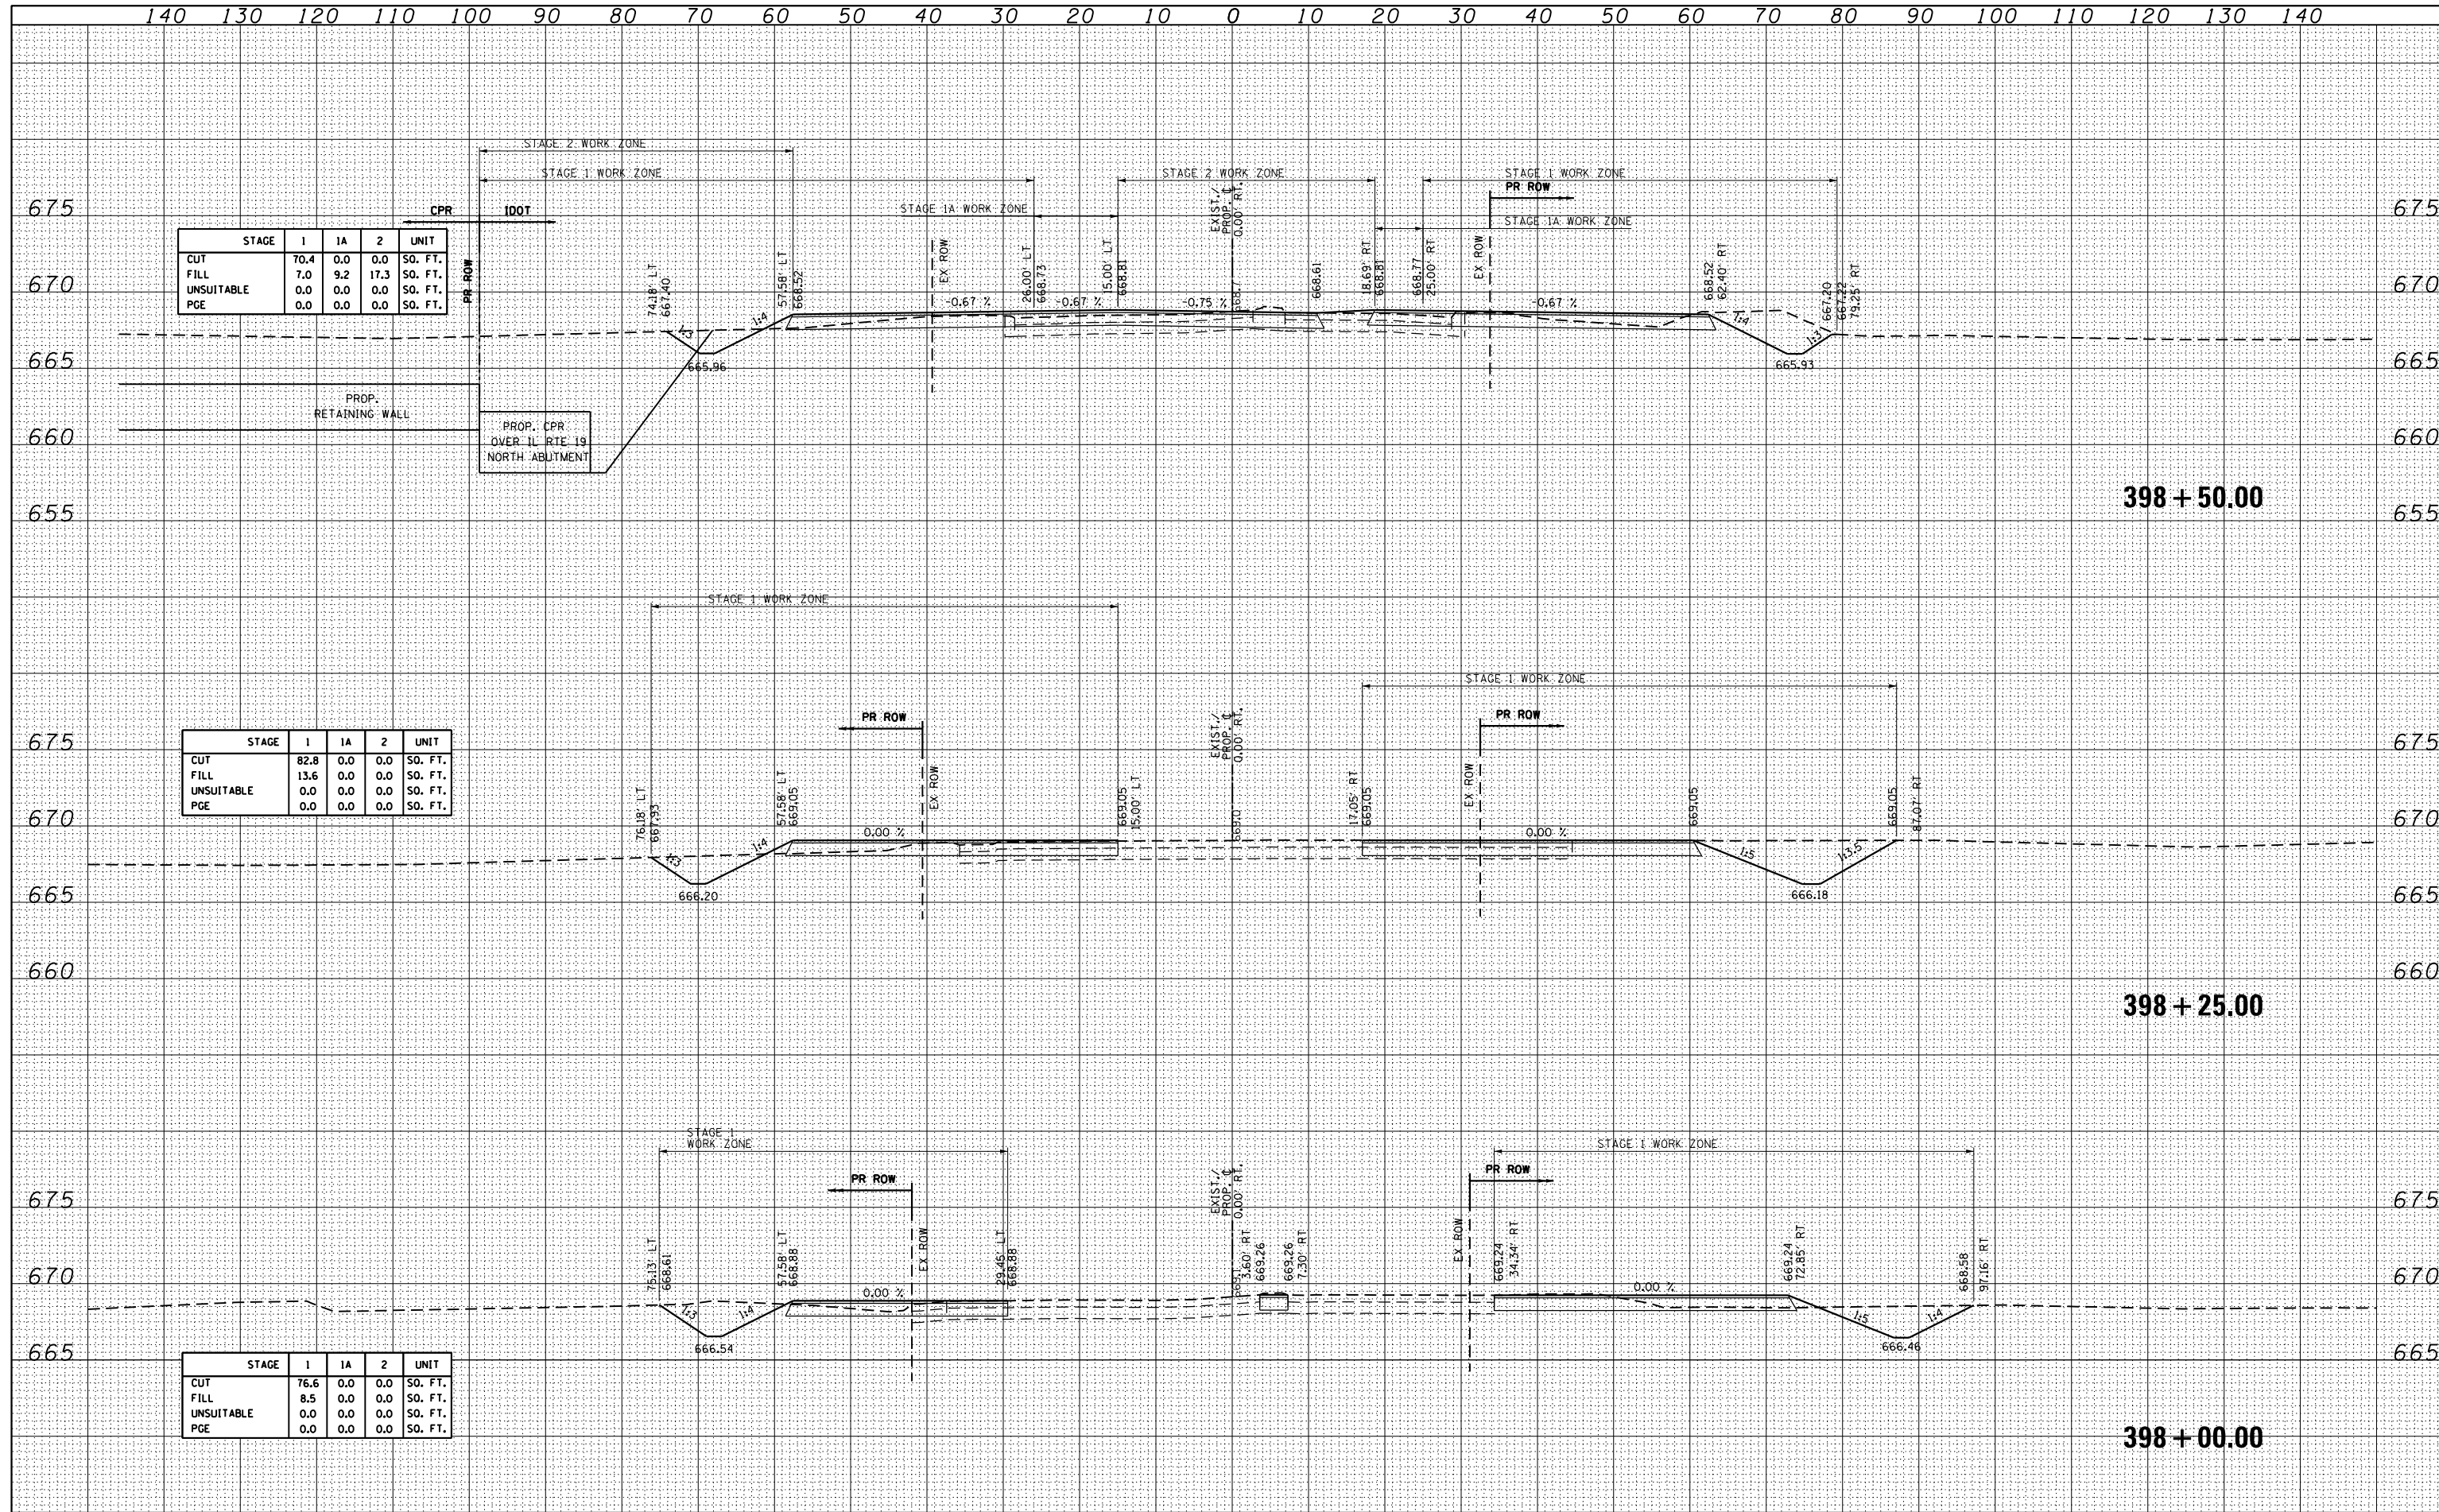

STAGE	1	1A	2	UNIT
CUT	70.4	0.0	0.0	SO. FT.
FILL	7.0	9.2	17.3	SO. FT.
UNSUITABLE	0.0	0.0	0.0	SO. FT.
PGE	0.0	0.0	0.0	SO. FT.

STAGE	1	1A	2	UNIT
CUT	82.8	0.0	0.0	SO. FT.
FILL	13.6	0.0	0.0	SO. FT.
UNSUITABLE	0.0	0.0	0.0	SO. FT.
PGE	0.0	0.0	0.0	SO. FT.

STAGE	1	1A	2	UNIT
CUT	76.6	0.0	0.0	SO. FT.
FILL	8.5	0.0	0.0	SO. FT.
UNSUITABLE	0.0	0.0	0.0	SO. FT.
PGE	0.0	0.0	0.0	SO. FT.