



DATE	
BY	
SURVEYED	
PLOTTED	
TEMPLATE	
NOTE BOOK	
AREAS CHECKED	
NO.	

DATE	
BY	
SURVEYED	
PLOTTED	
TEMPLATE	
NOTE BOOK	
AREAS CHECKED	
NO.	

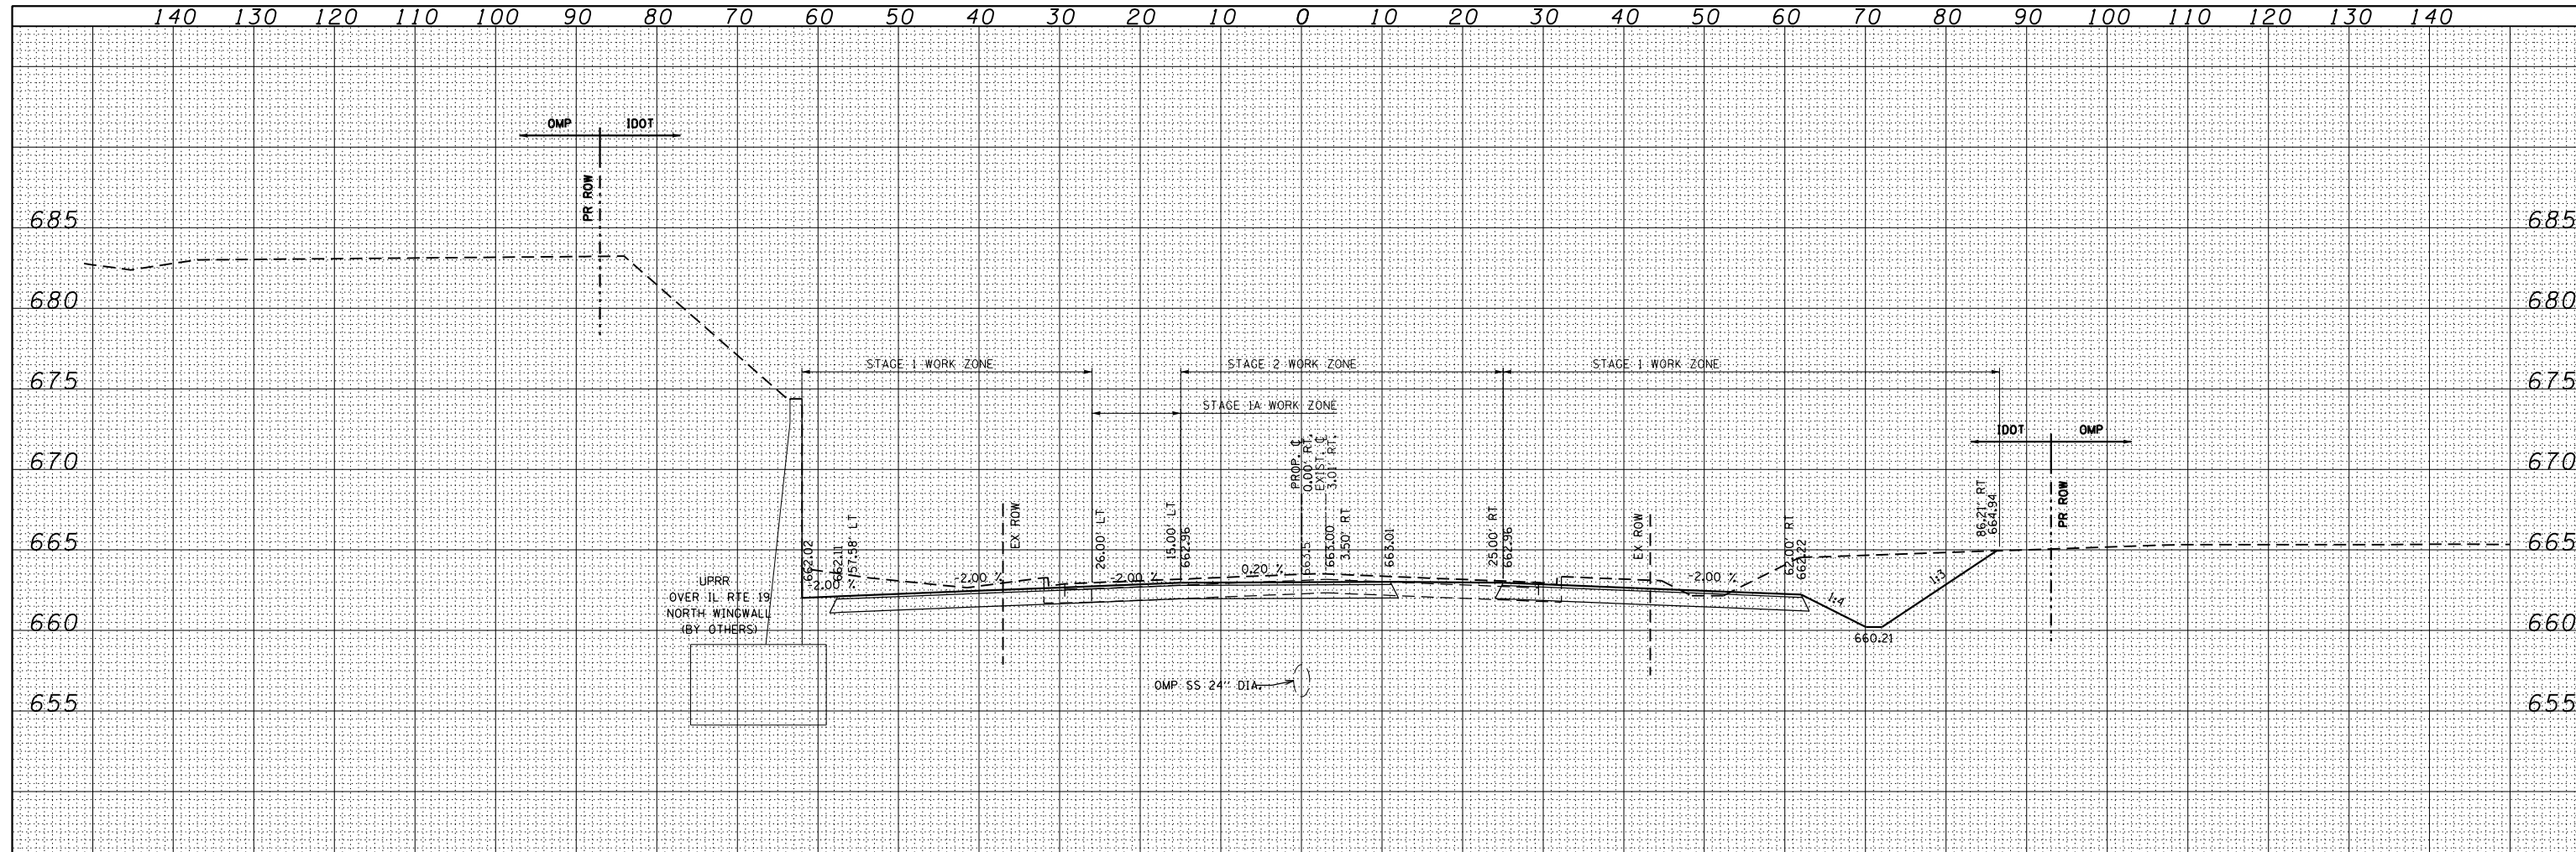

STAGE	1	1A	2	UNIT
CUT	164.5	0.1	3.6	SO. FT.
FILL	0.5	0.0	12.5	SO. FT.
UNSUITABLE	0.0	0.0	0.0	SO. FT.
PGE	0.0	0.0	0.0	SO. FT.

400+75.00

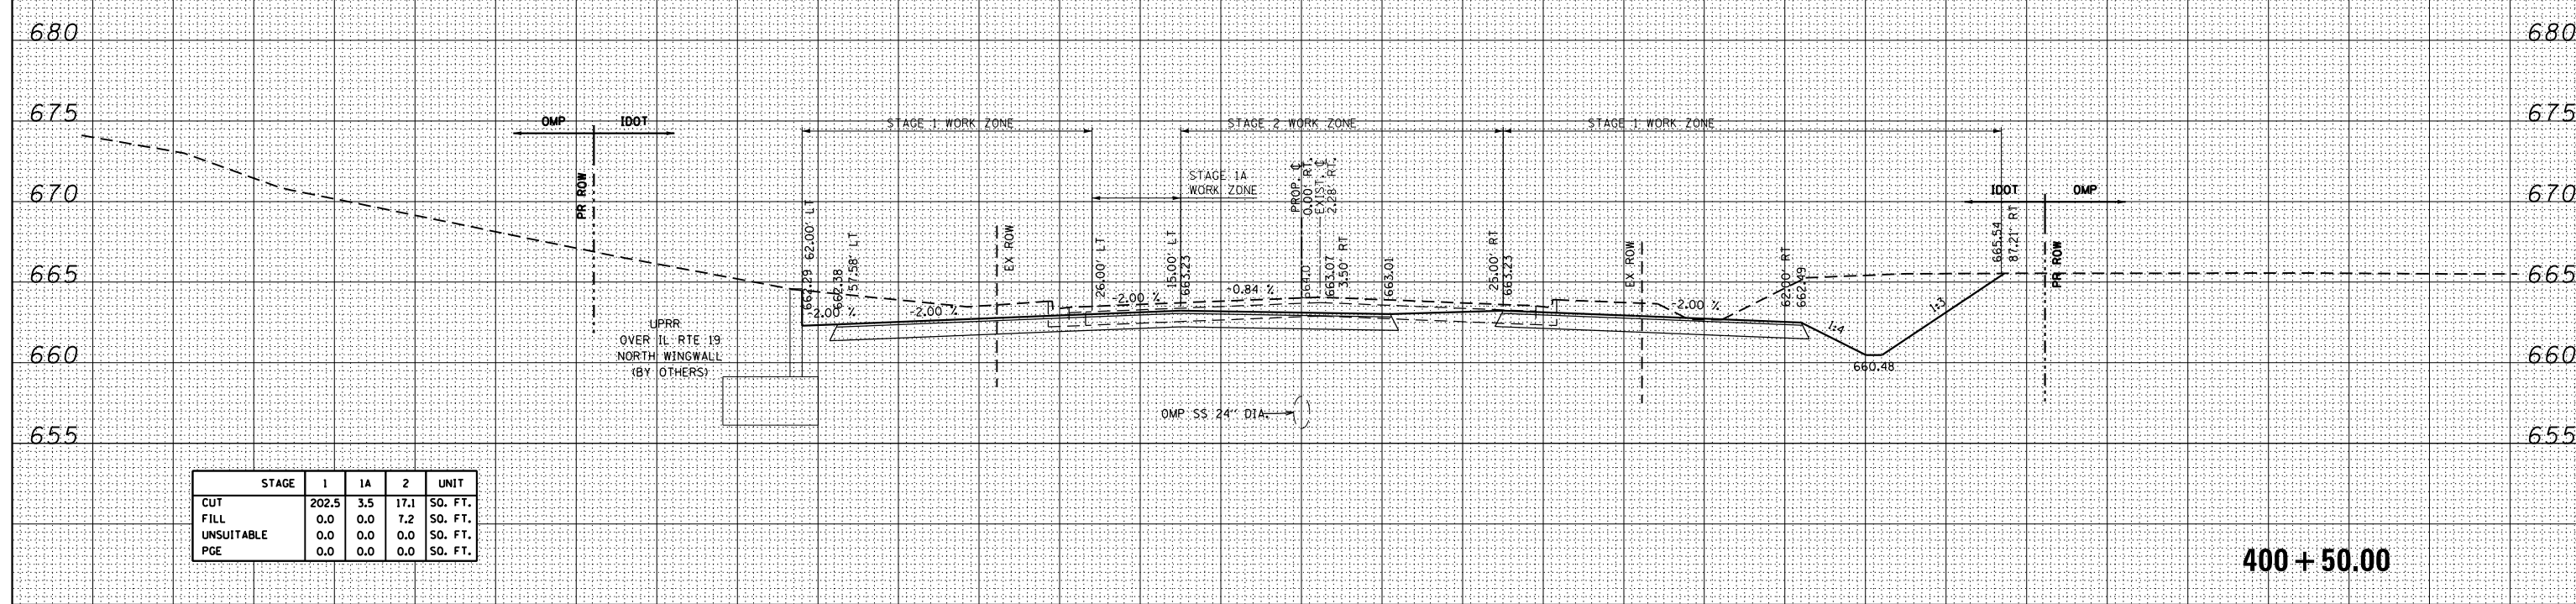

STAGE	1	1A	2	UNIT
CUT	202.5	3.5	17.1	SO. FT.
FILL	0.0	0.0	7.2	SO. FT.
UNSUITABLE	0.0	0.0	0.0	SO. FT.
PGE	0.0	0.0	0.0	SO. FT.

400+50.00