



DATE	
BY	
FINISHED SURVEY	
PLOTTED	
NOTE BOOK	
AREAS CHECKED	

DATE	
BY	
ORIGINAL SURVEY	
PLOTTED	
NOTE BOOK	
AREAS CHECKED	

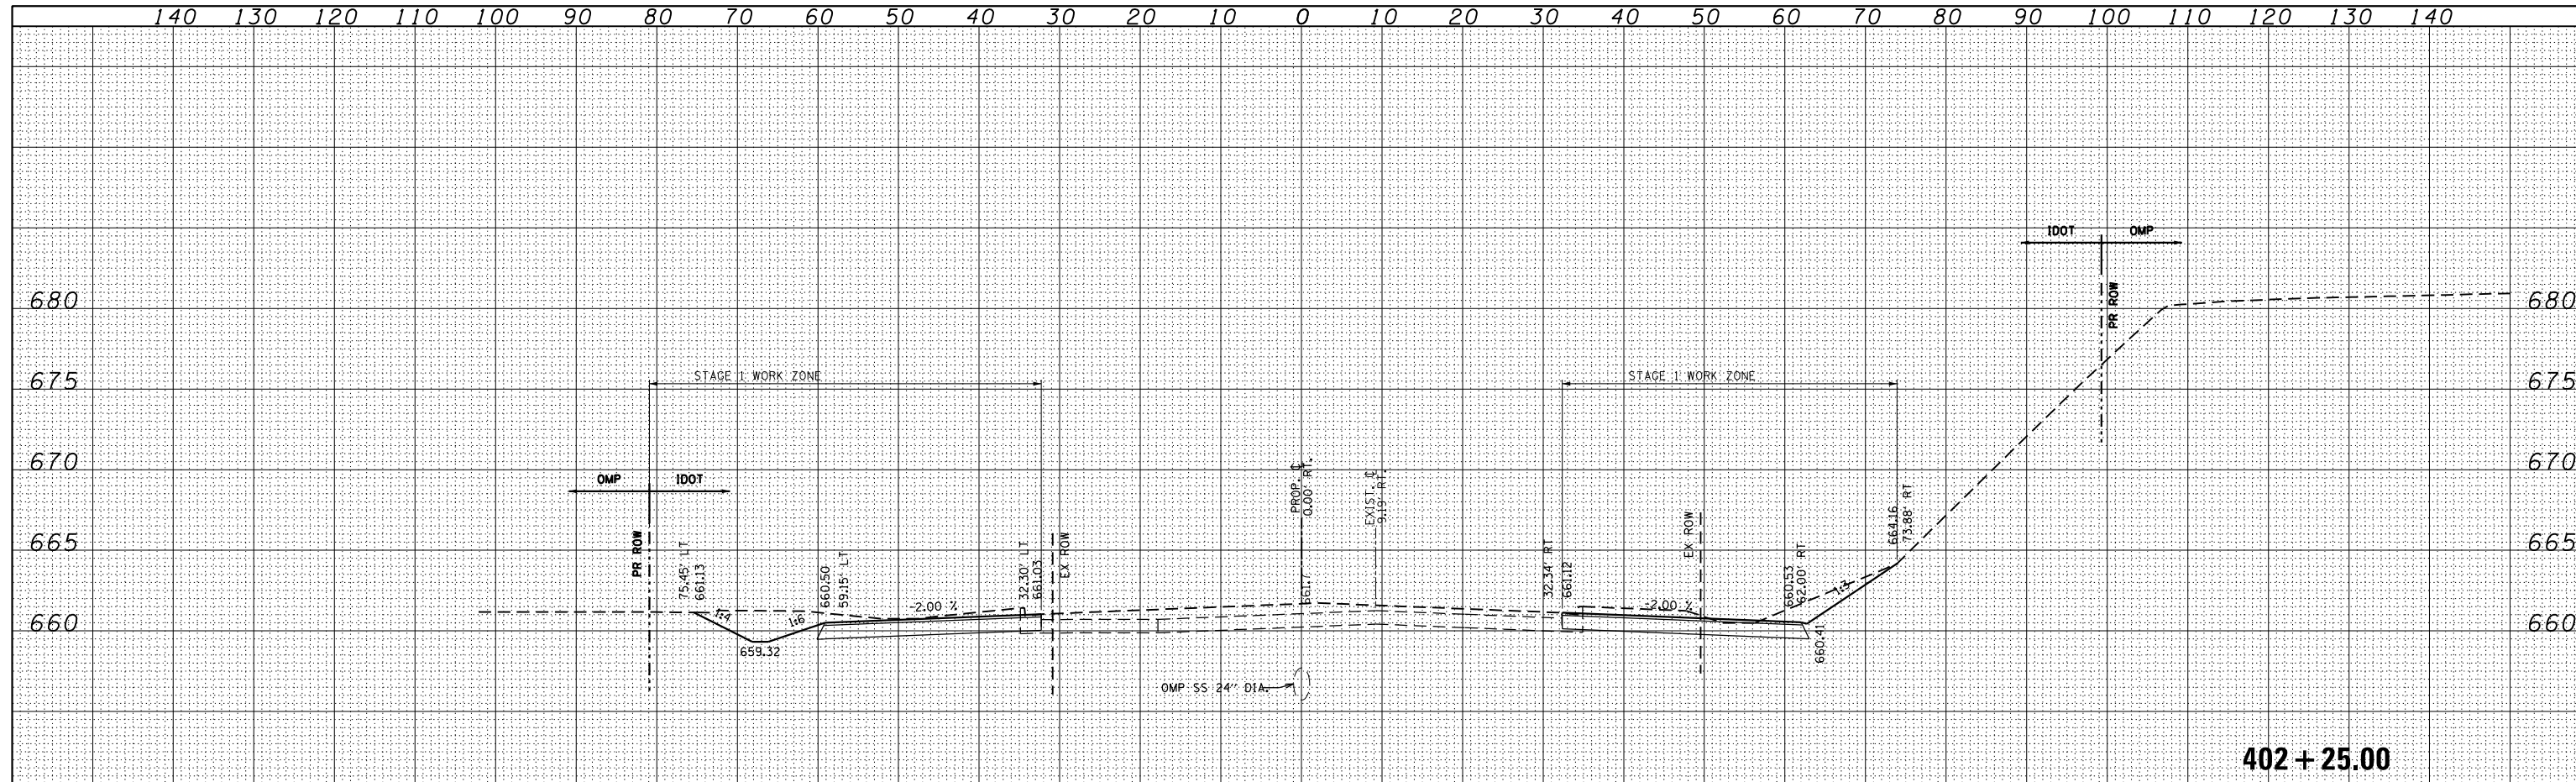

STAGE	1	1A	2	UNIT
CUT	95.1	0.0	0.0	SO. FT.
FILL	0.9	0.0	0.0	SO. FT.
UNSUITABLE	0.0	0.0	0.0	SO. FT.
PGE	0.0	0.0	0.0	SO. FT.

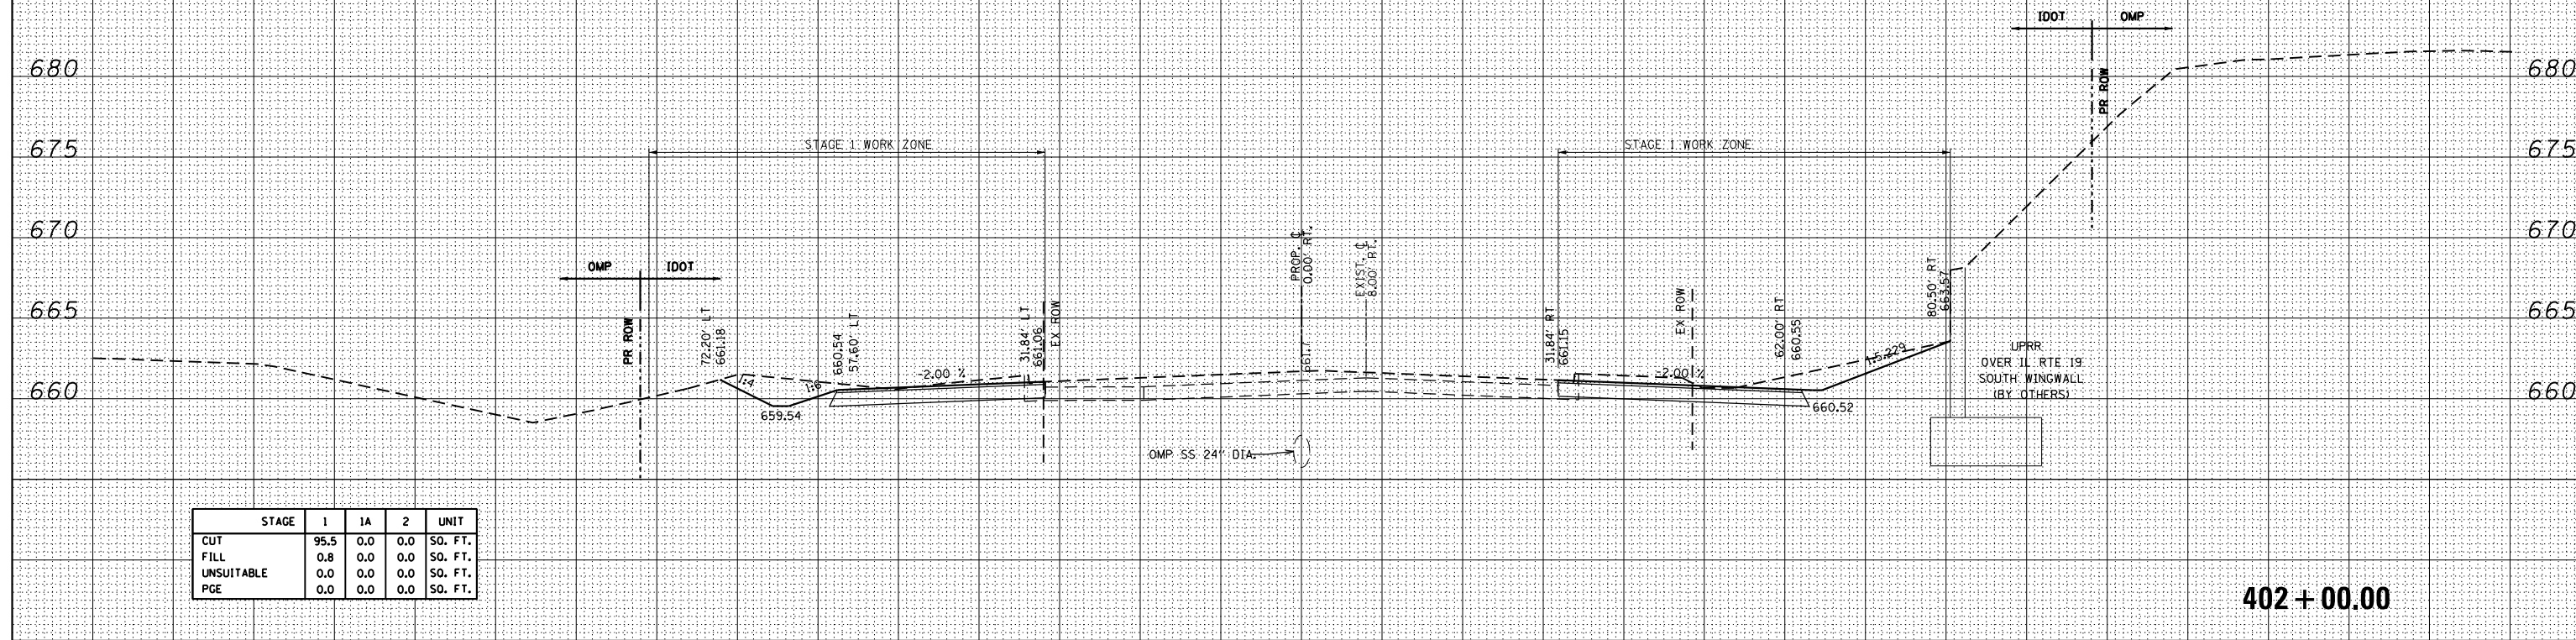

STAGE	1	1A	2	UNIT
CUT	95.5	0.0	0.0	SO. FT.
FILL	0.8	0.0	0.0	SO. FT.
UNSUITABLE	0.0	0.0	0.0	SO. FT.
PGE	0.0	0.0	0.0	SO. FT.