


DATE	
BY	
ORIGINAL SURVEY	SURVEYED
NOTE BOOK	PLOTTED
NO.	TEMPLATE
	AREAS
	CHECKED

DATE	
BY	
ORIGINAL SURVEY	SURVEYED
NOTE BOOK	PLOTTED
NO.	TEMPLATE
	AREAS
	CHECKED

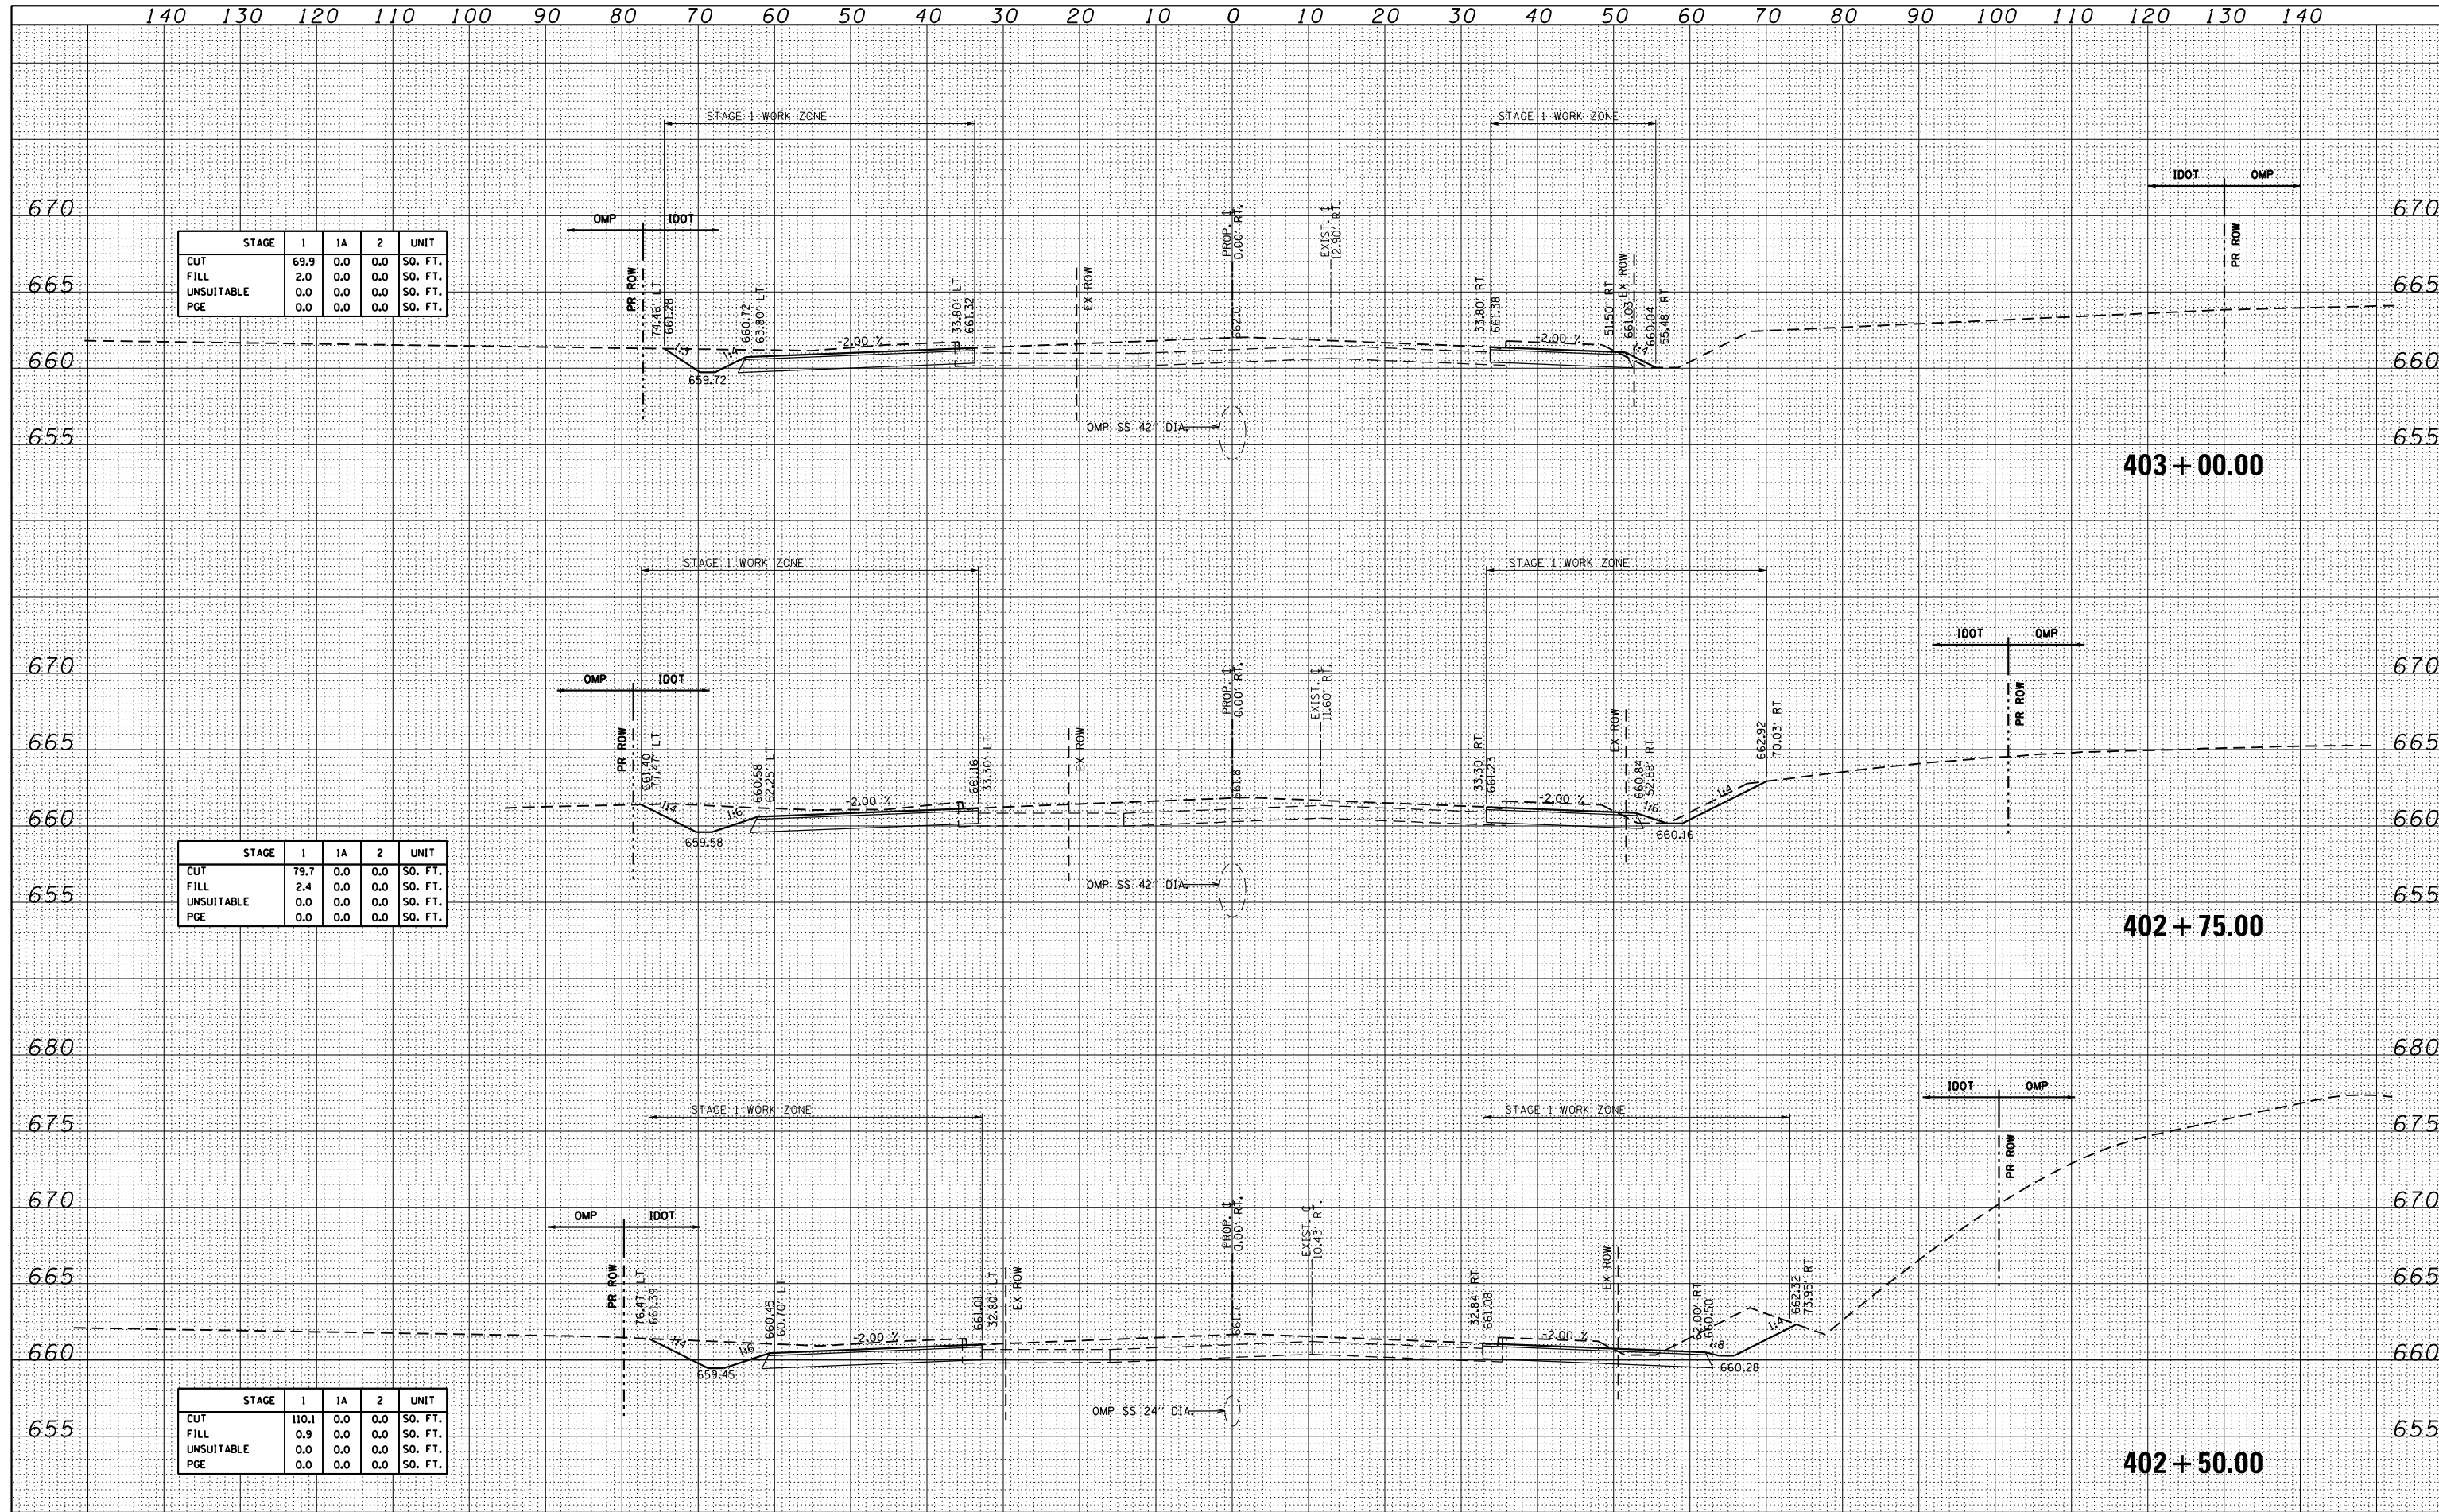

STAGE	1	1A	2	UNIT
CUT	69.9	0.0	0.0	SO. FT.
FILL	2.0	0.0	0.0	SO. FT.
UNSUITABLE	0.0	0.0	0.0	SO. FT.
PGE	0.0	0.0	0.0	SO. FT.

STAGE	1	1A	2	UNIT
CUT	79.7	0.0	0.0	SO. FT.
FILL	2.4	0.0	0.0	SO. FT.
UNSUITABLE	0.0	0.0	0.0	SO. FT.
PGE	0.0	0.0	0.0	SO. FT.

STAGE	1	1A	2	UNIT
CUT	110.1	0.0	0.0	SO. FT.
FILL	0.9	0.0	0.0	SO. FT.
UNSUITABLE	0.0	0.0	0.0	SO. FT.
PGE	0.0	0.0	0.0	SO. FT.