


DATE	
BY	
ORIGINAL SURVEY	
SURVEYED	
PLOTTED	
TEMPLATE	
NOTE BOOK	
AREAS CHECKED	
NO.	

DATE	
BY	
ORIGINAL SURVEY	
SURVEYED	
PLOTTED	
TEMPLATE	
NOTE BOOK	
AREAS CHECKED	
NO.	

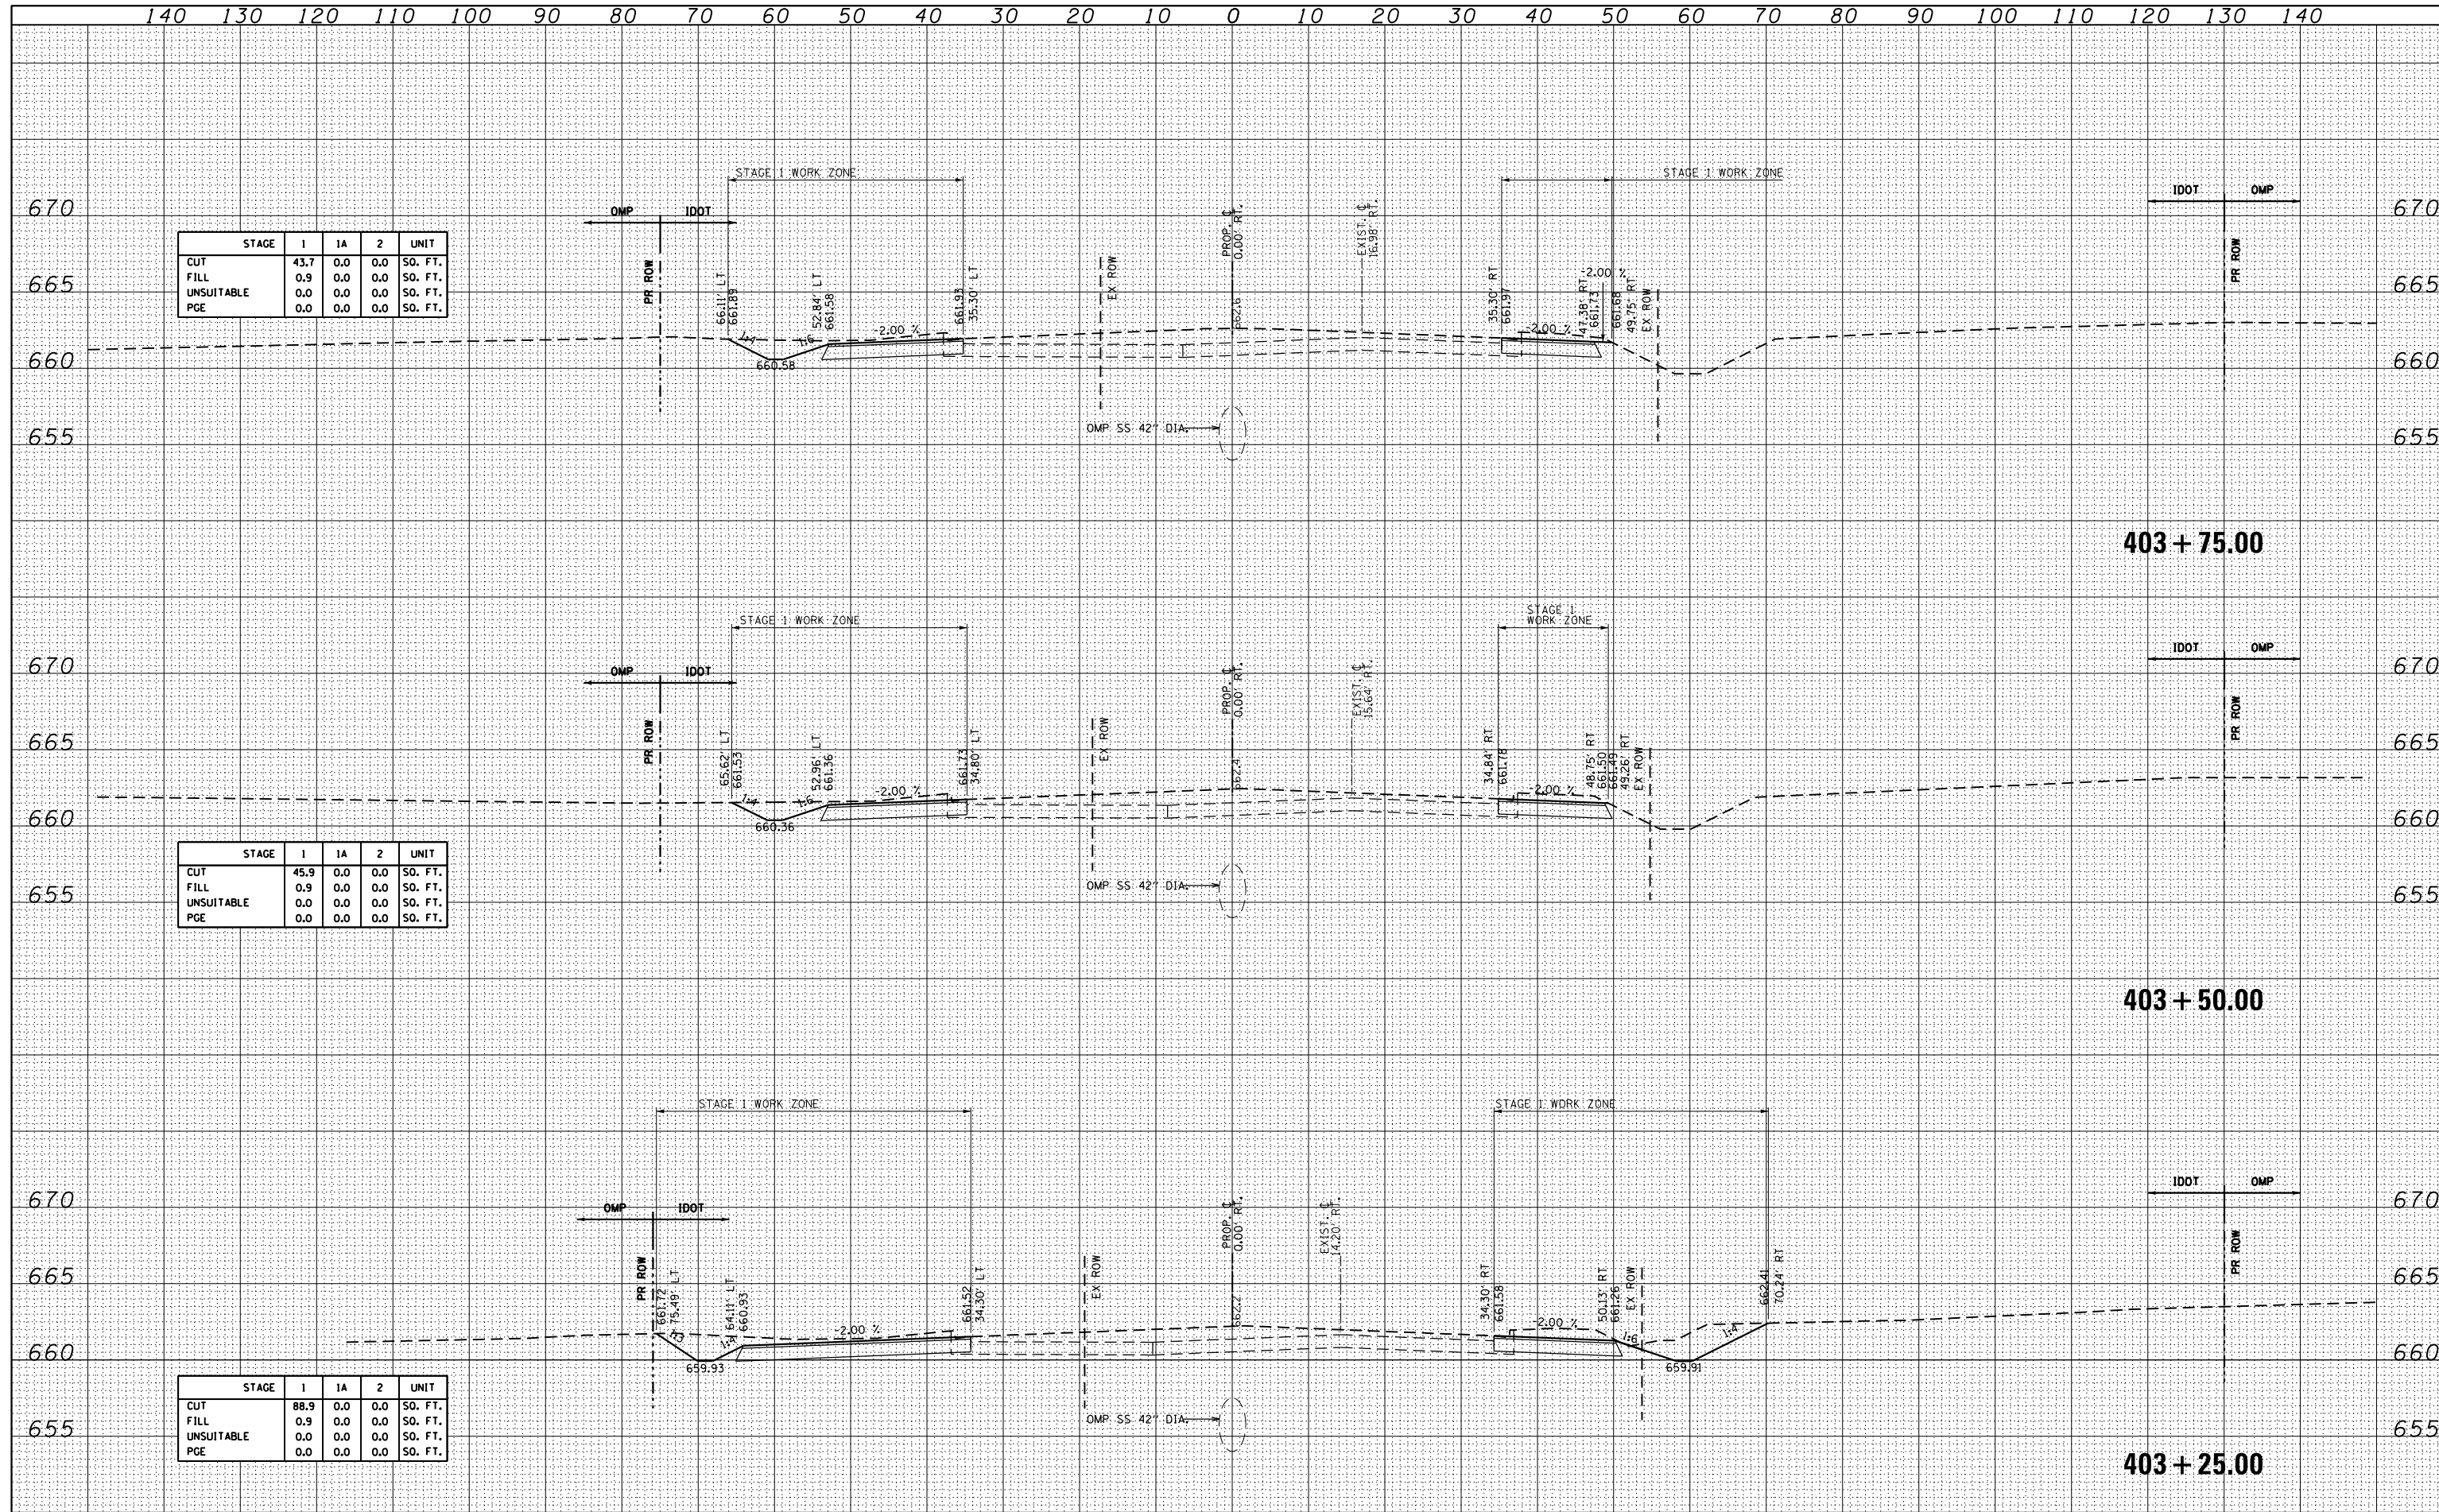

	STAGE	1	1A	2	UNIT
CUT		43.7	0.0	0.0	SO. FT.
FILL		0.9	0.0	0.0	SO. FT.
UNSUITABLE		0.0	0.0	0.0	SO. FT.
PGE		0.0	0.0	0.0	SO. FT.

	STAGE	1	1A	2	UNIT
CUT		45.9	0.0	0.0	SO. FT.
FILL		0.9	0.0	0.0	SO. FT.
UNSUITABLE		0.0	0.0	0.0	SO. FT.
PGE		0.0	0.0	0.0	SO. FT.

	STAGE	1	1A	2	UNIT
CUT		88.9	0.0	0.0	SO. FT.
FILL		0.9	0.0	0.0	SO. FT.
UNSUITABLE		0.0	0.0	0.0	SO. FT.
PGE		0.0	0.0	0.0	SO. FT.