



DATE	
BY	
SURVEYED	
PLOTTED	
TEMPLATE	
AREAS CHECKED	
NO.	

DATE	
BY	
SURVEYED	
PLOTTED	
TEMPLATE	
AREAS CHECKED	
NO.	

FILE NAME : ...\\DUG001-SHT-VSC-Rail.dgn

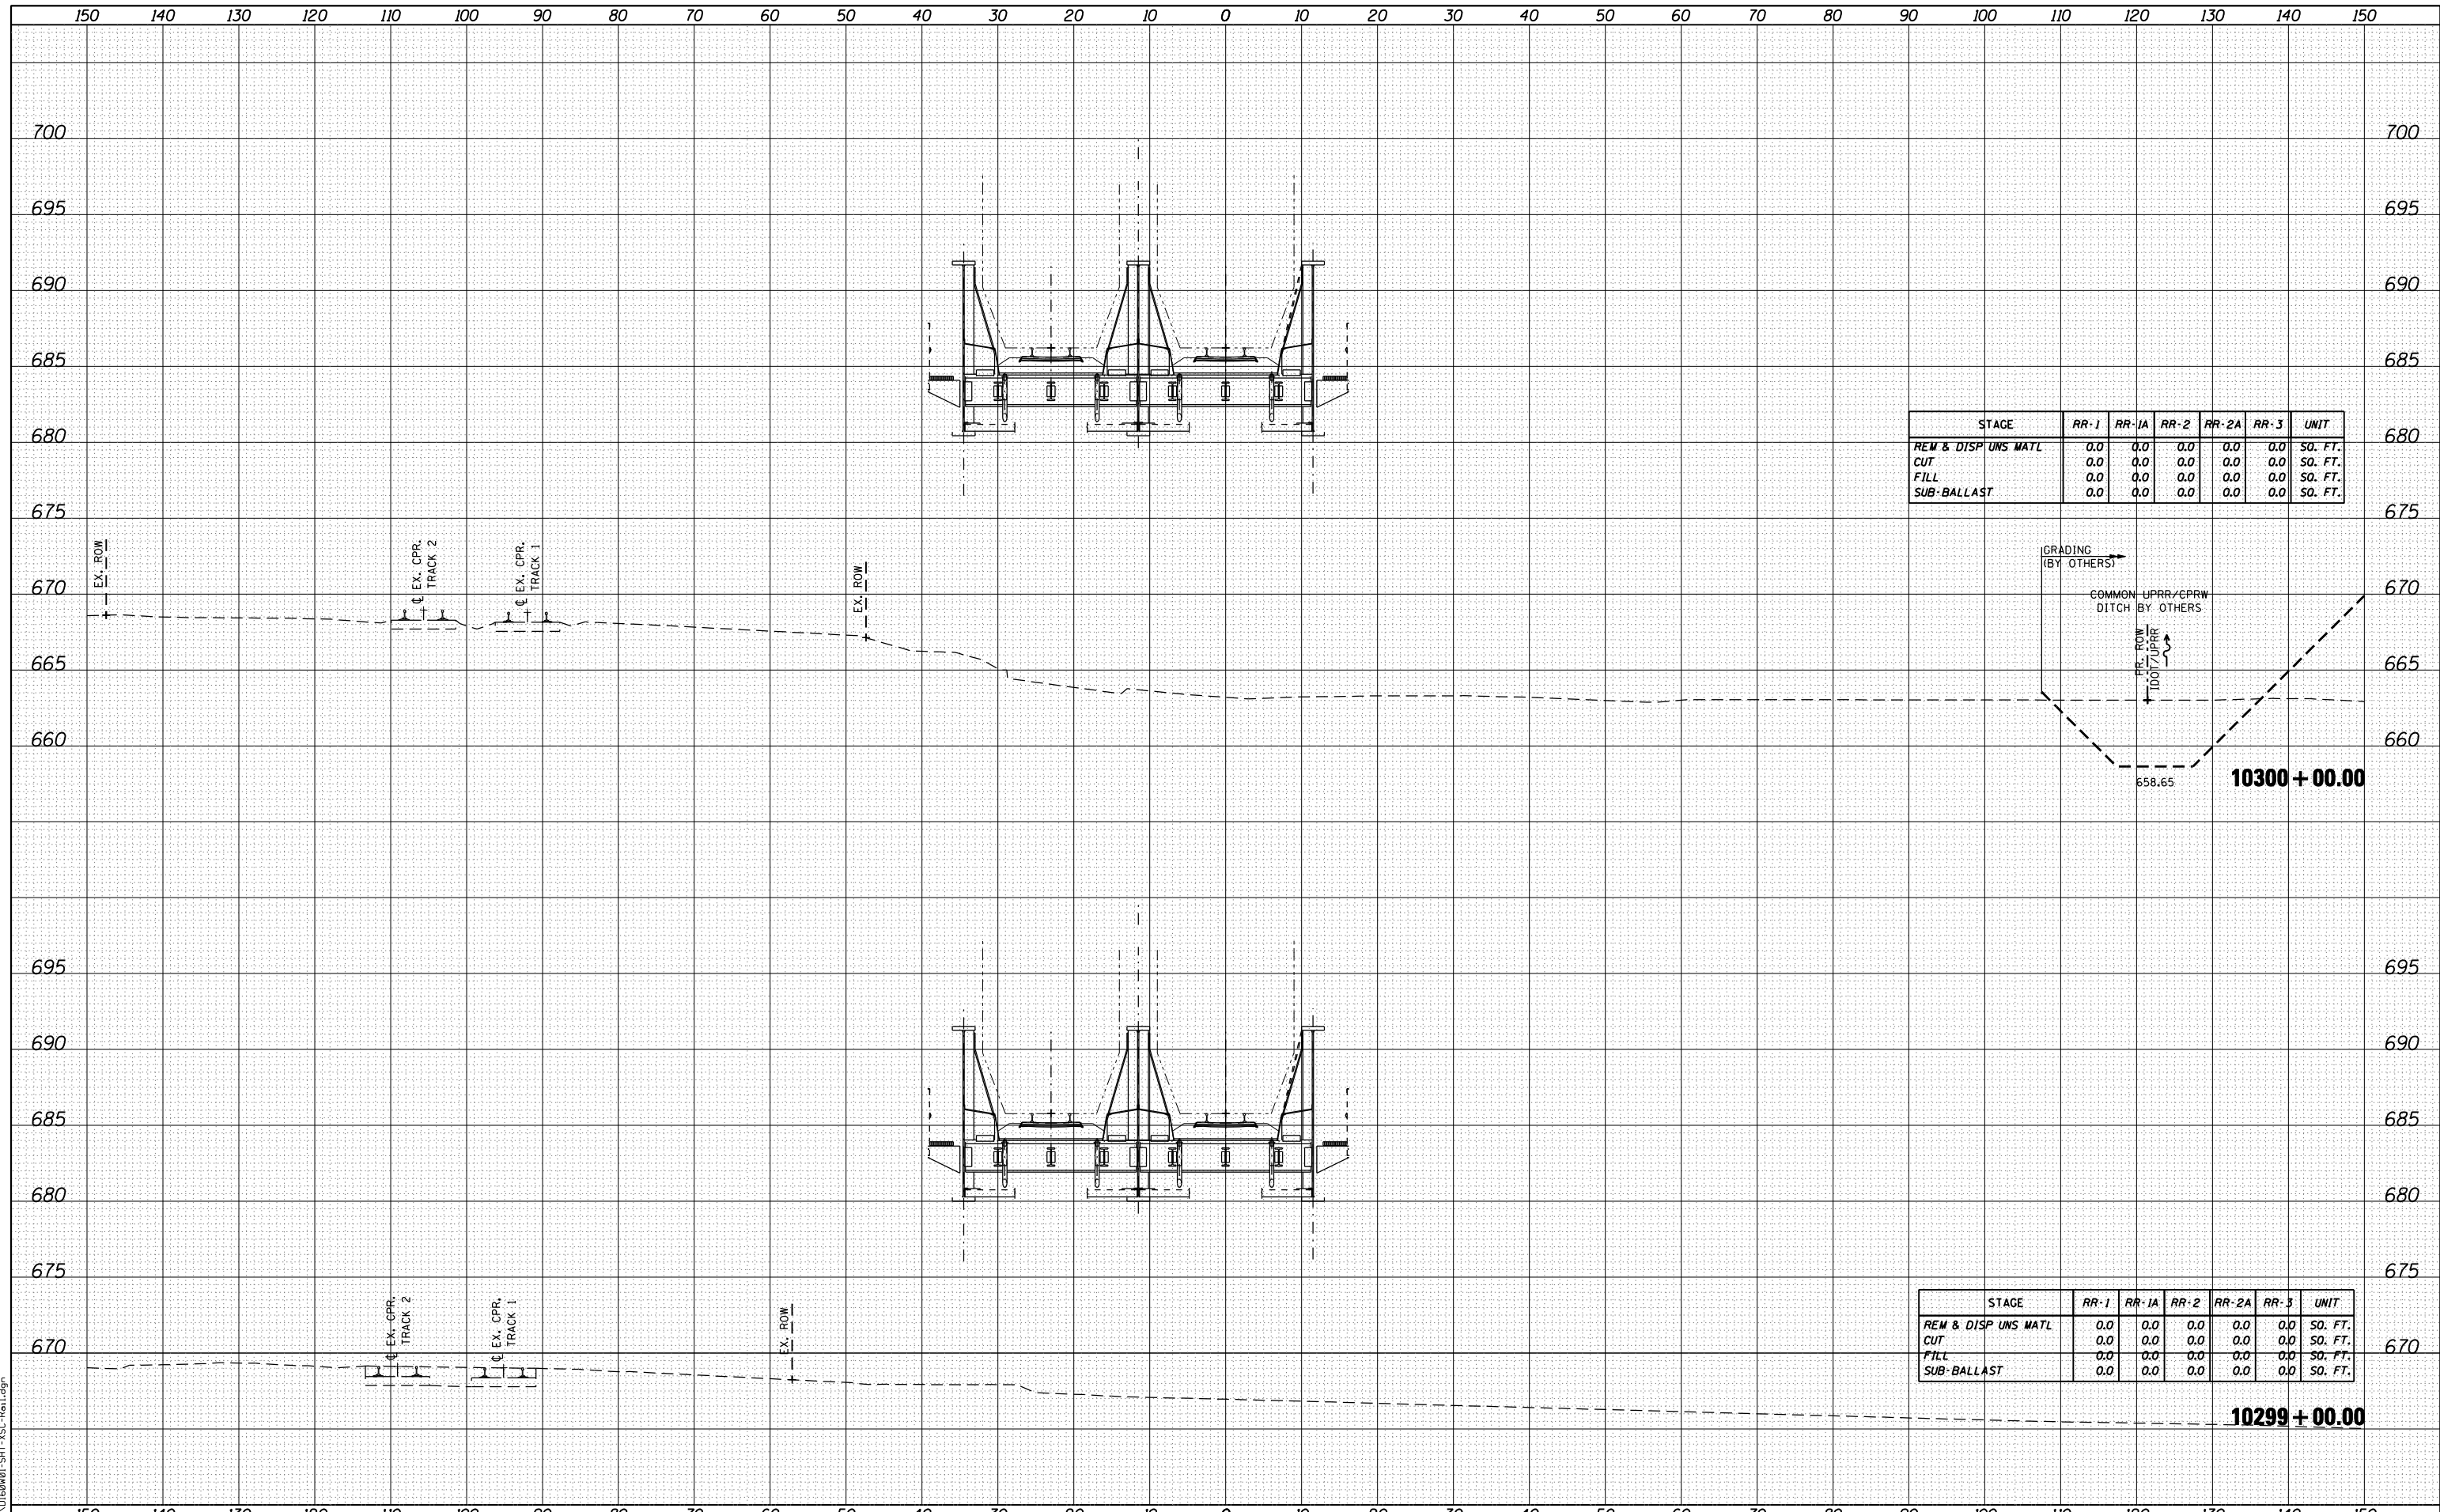

STAGE	RR-1	RR-1A	RR-2	RR-2A	RR-3	UNIT
REM & DISP UNS MATL	0.0	0.0	0.0	0.0	0.0	SO. FT.
CUT	0.0	0.0	0.0	0.0	0.0	SO. FT.
FILL	0.0	0.0	0.0	0.0	0.0	SO. FT.
SUB-BALLAST	0.0	0.0	0.0	0.0	0.0	SO. FT.

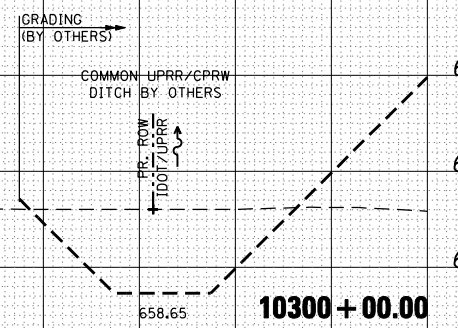

STAGE	RR-1	RR-1A	RR-2	RR-2A	RR-3	UNIT
REM & DISP UNS MATL	0.0	0.0	0.0	0.0	0.0	SO. FT.
CUT	0.0	0.0	0.0	0.0	0.0	SO. FT.
FILL	0.0	0.0	0.0	0.0	0.0	SO. FT.
SUB-BALLAST	0.0	0.0	0.0	0.0	0.0	SO. FT.



USER NAME = natterm	DESIGNED - NMR	REVISED -
	DRAWN - NMR	REVISED -
PLOT SCALE = 20.0000' / IN.	CHECKED - MPH	REVISED -
PLOT DATE = 11/2/2012	DATE - 11-02-2012	REVISED -

**STATE OF ILLINOIS
DEPARTMENT OF TRANSPORTATION**

**CANADIAN PACIFIC RAILWAY
CROSS SECTIONS**

SCALE: SHEET NO. 12 OF 28 SHEETS STA. 10299+00.00 TO STA. 10300+00.00

F.A.U. RTE.	SECTION	COUNTY	TOTAL SHEETS	SHEET NO.
1321	32VB		388	372
CONTRACT NO. 60W01			ILLINOIS FED. AID PROJECT	