
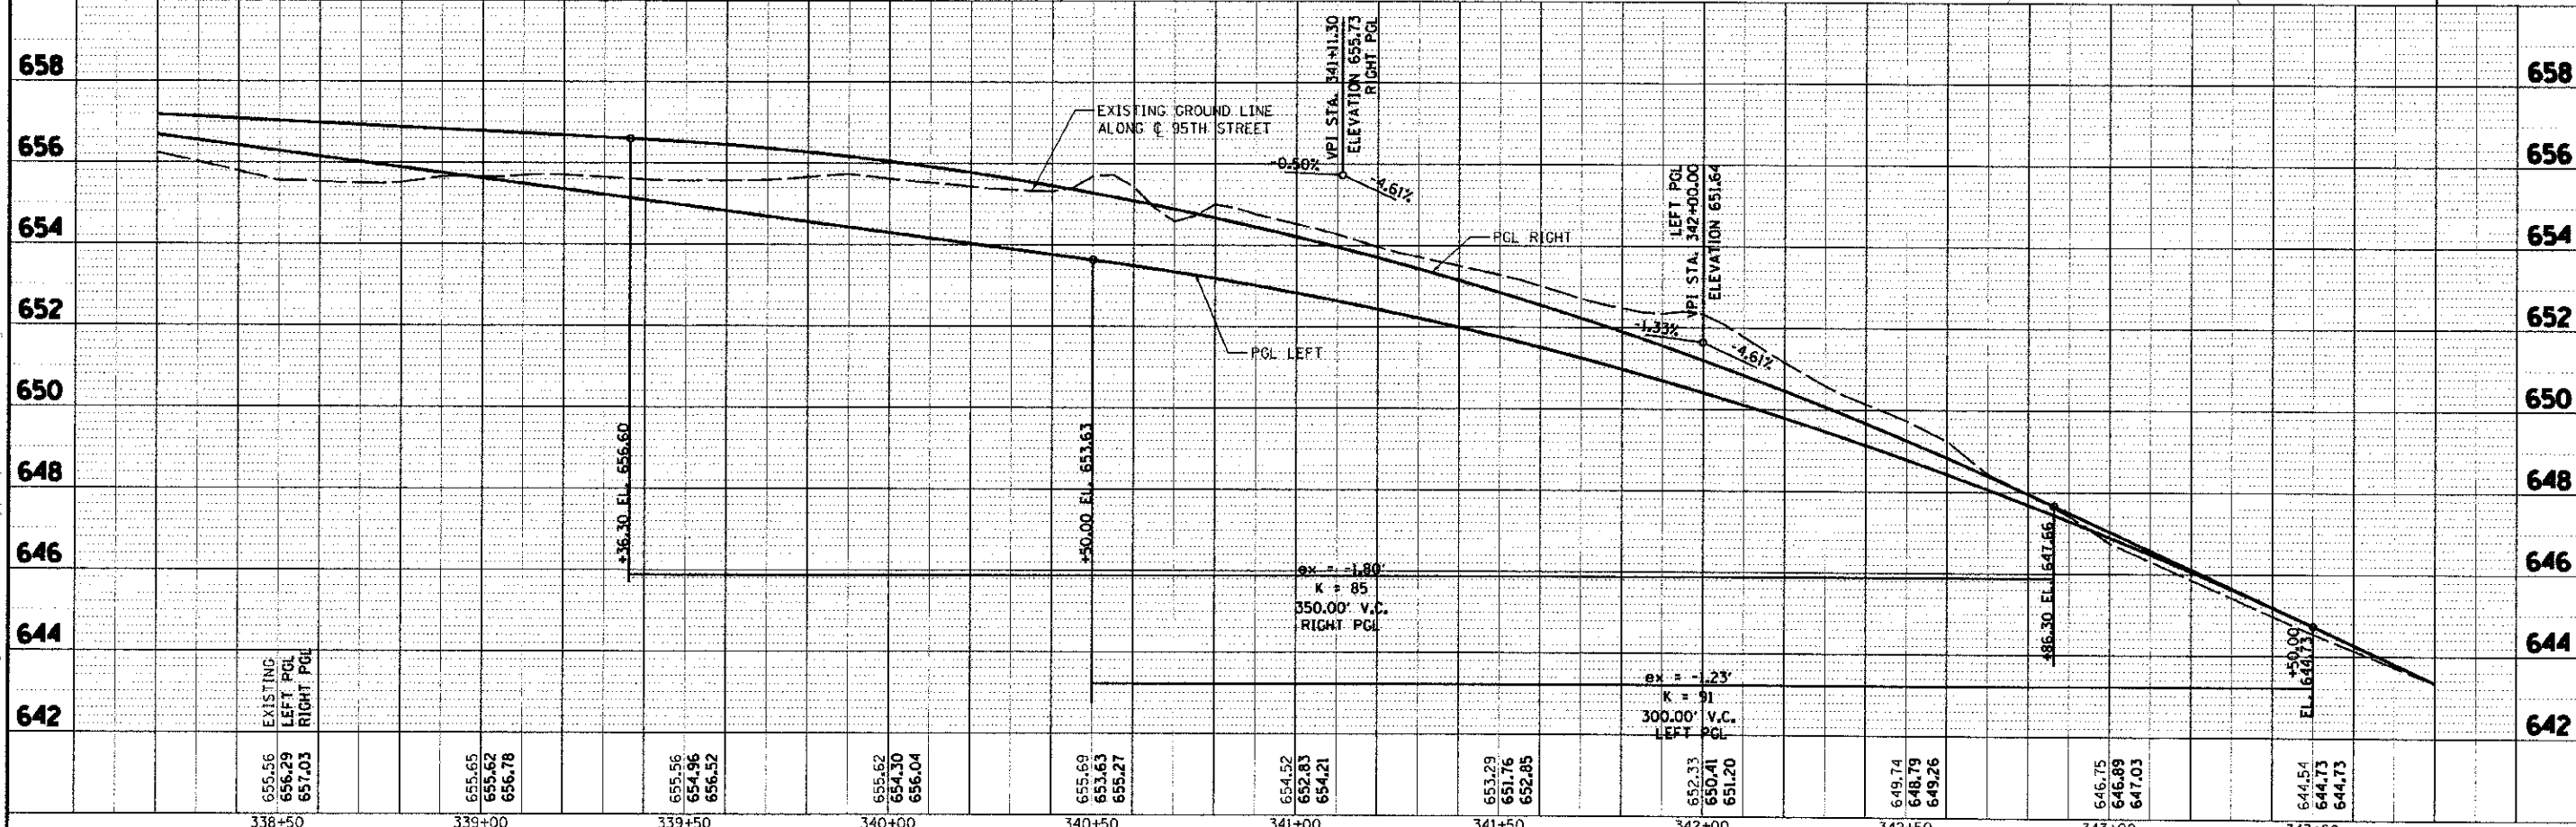


DESIGNED BY: JRP
 DRAWN BY: KB
 CHECKED BY: JRP
 DATE: 10/19/2012

PROJECT: 01-00181-00-FP
 STA. 338+20 TO STA. 343+80

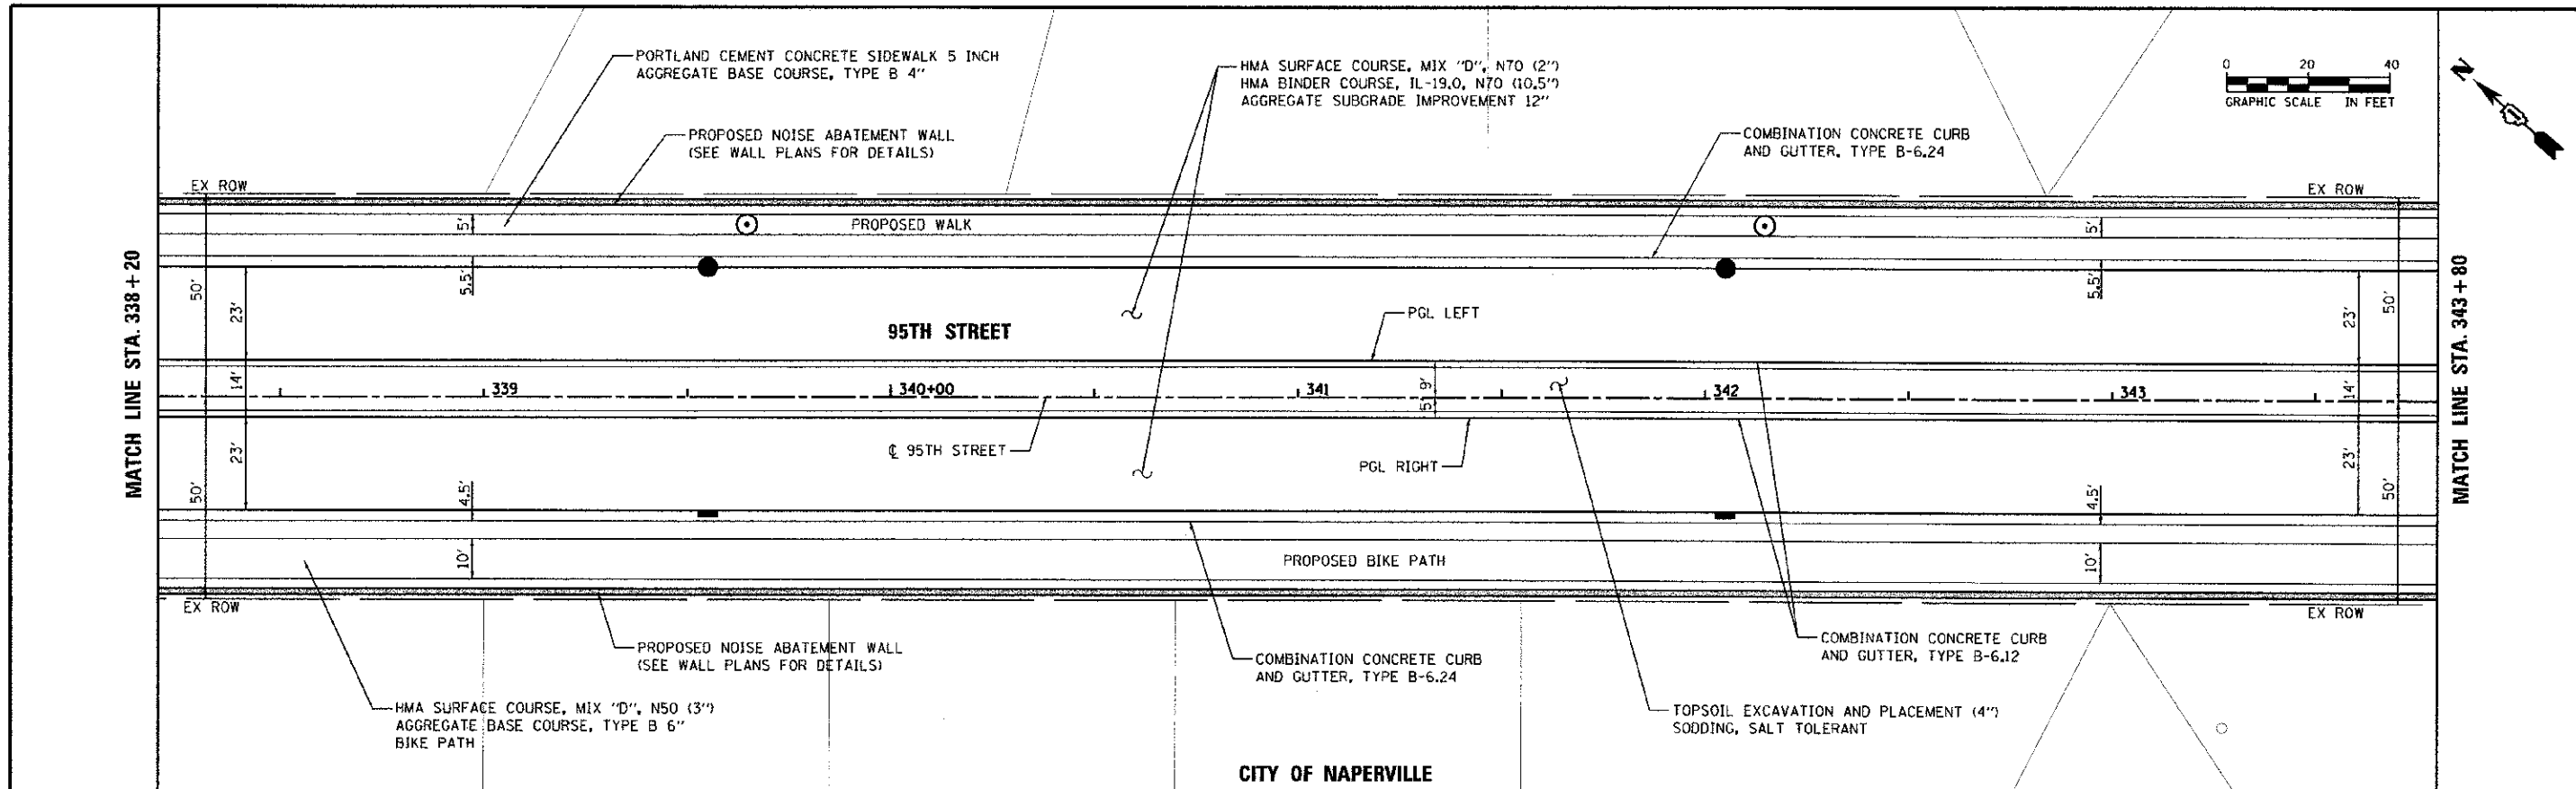

URS 100 S. WACKER DR. SUITE 500 CHICAGO, IL 60606 TEL: (312) 939-1000 FAX: (312) 939-4198	USER NAME = jened.push DESIGNED - JRP DRAWN - KB CHECKED - JRP DATE - 10/19/2012	REVISED - REVISED - REVISED - REVISED -	STATE OF ILLINOIS DEPARTMENT OF TRANSPORTATION	95TH STREET ROADWAY PLAN & PROFILE	F.A.U. RTE. 1644 SECTION 01-00181-00-FP COUNTY WILL TOTAL SHEETS 328 SHEETS NO. 42 CONTRACT NO. 63647
---	--	--	---	---	---