
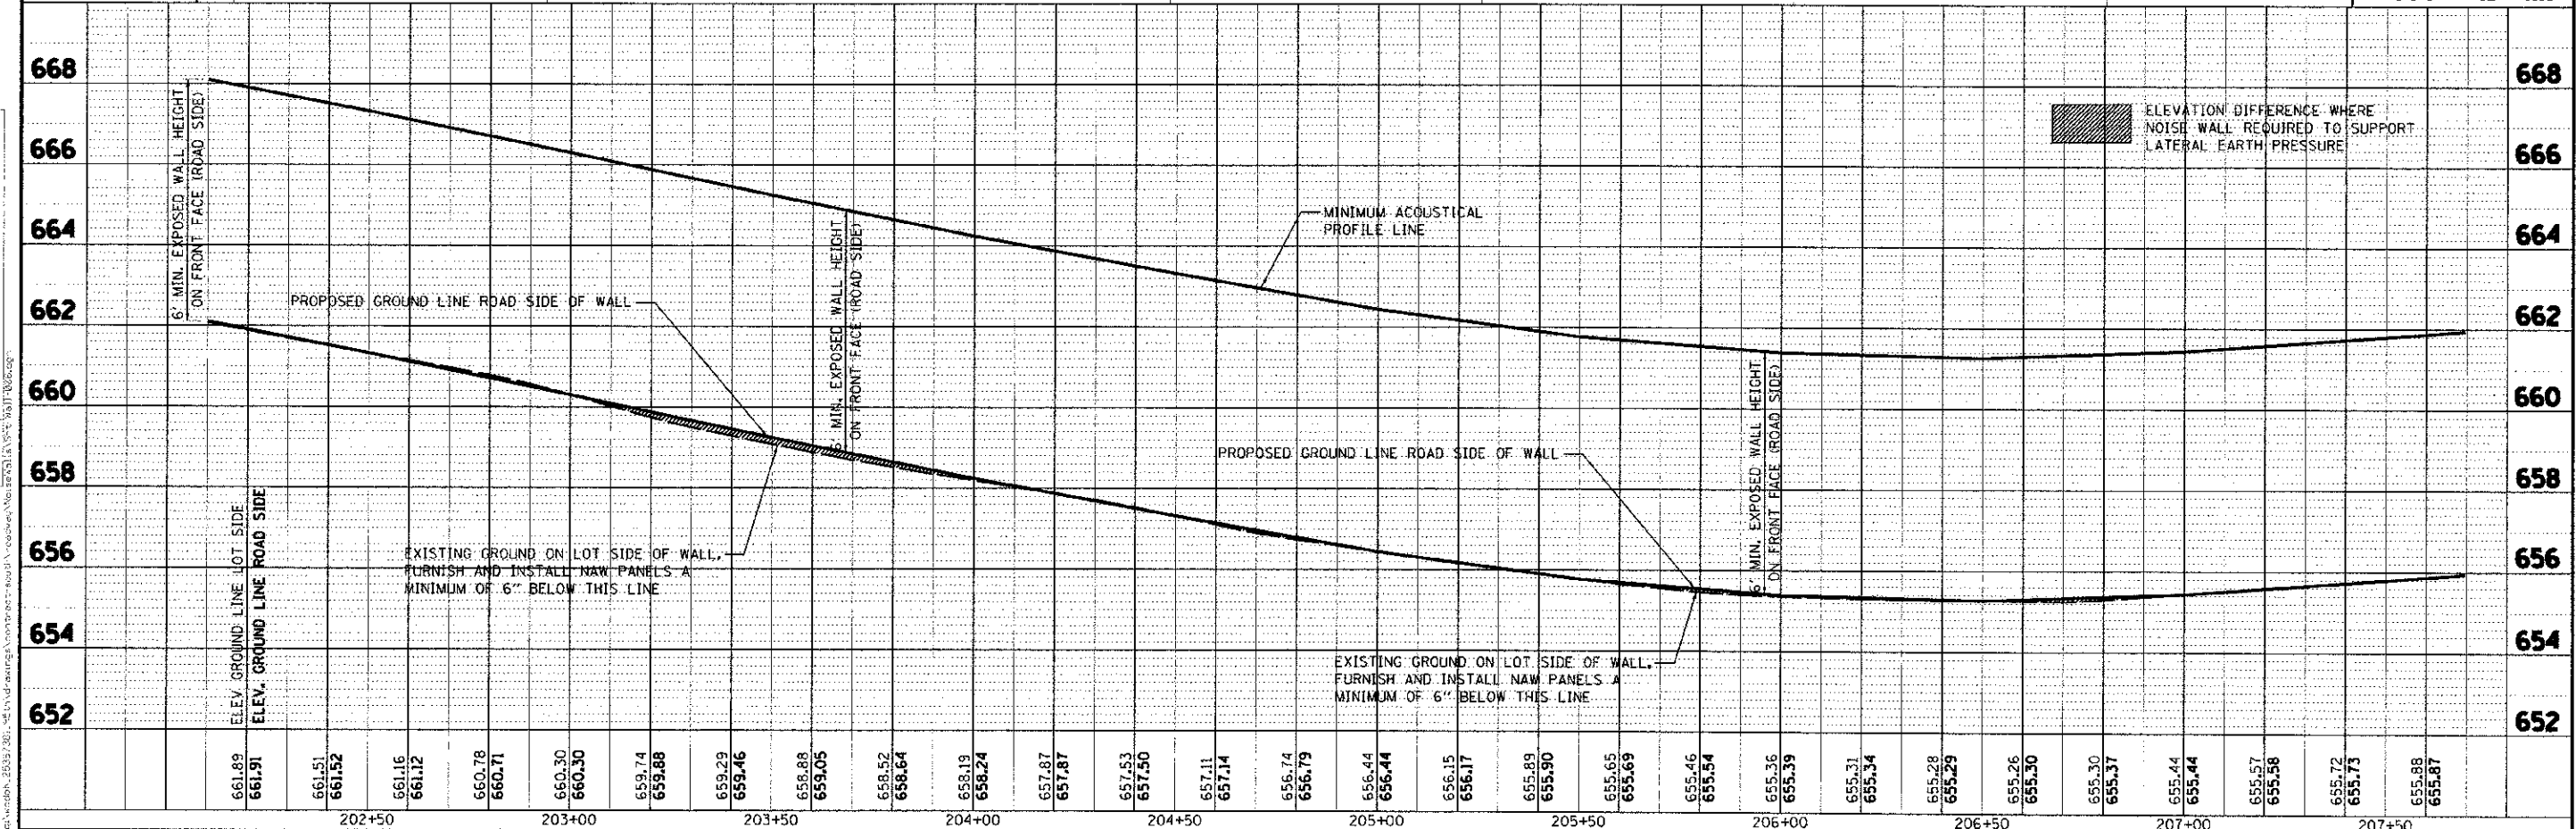




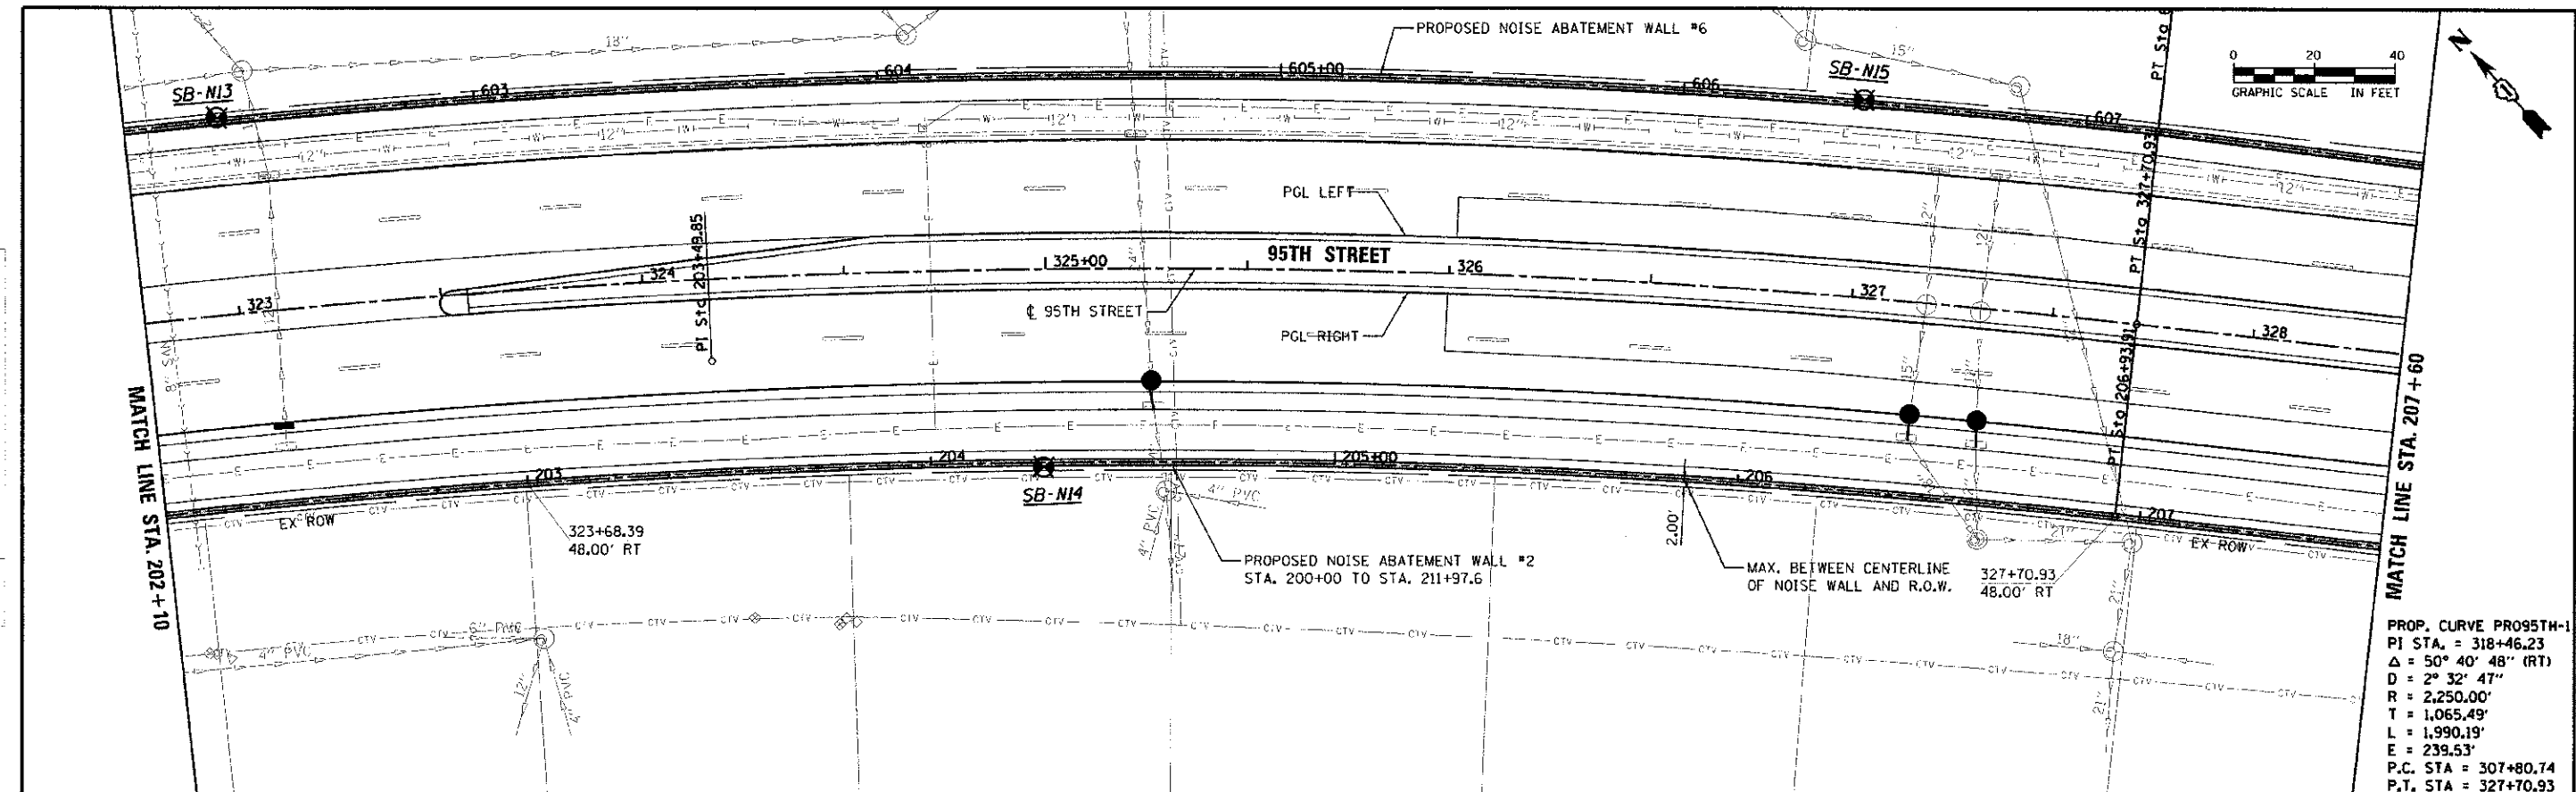

URS 100 S. WACKER DR. SUITE 500 CHICAGO, IL 60606 TEL (312) 939-4999 FAX (312) 939-4998	USER NAME: jama-push PILOT SCALE: 25:0000 PLOT DATE: 10/19/2012	DESIGNED: JRR/JB DRAWN: KEK/JB CHECKED: JRR/PP DATE: 10/19/2012	REVISED: - REVISED: - REVISED: - REVISED: -	STATE OF ILLINOIS DEPARTMENT OF TRANSPORTATION	NOISE ABATEMENT WALL #2 PLAN & PROFILE SCALE: TO STA.	SECTION: 01-00181-00-FP COUNTY: WILL TOTAL SHEETS: 206 SHEETS: 328 CONTRACT NO. 63647 ILLINOIS FED. AID PROJECT
---	---	--	--	---	---	--