


TITLE	DATE
SURVEYED	
PLACED	
NOTE BOOK	
AREA USED	
NO.	

DESIGNED	DATE
DRAWN	
CHECKED	
DATE	

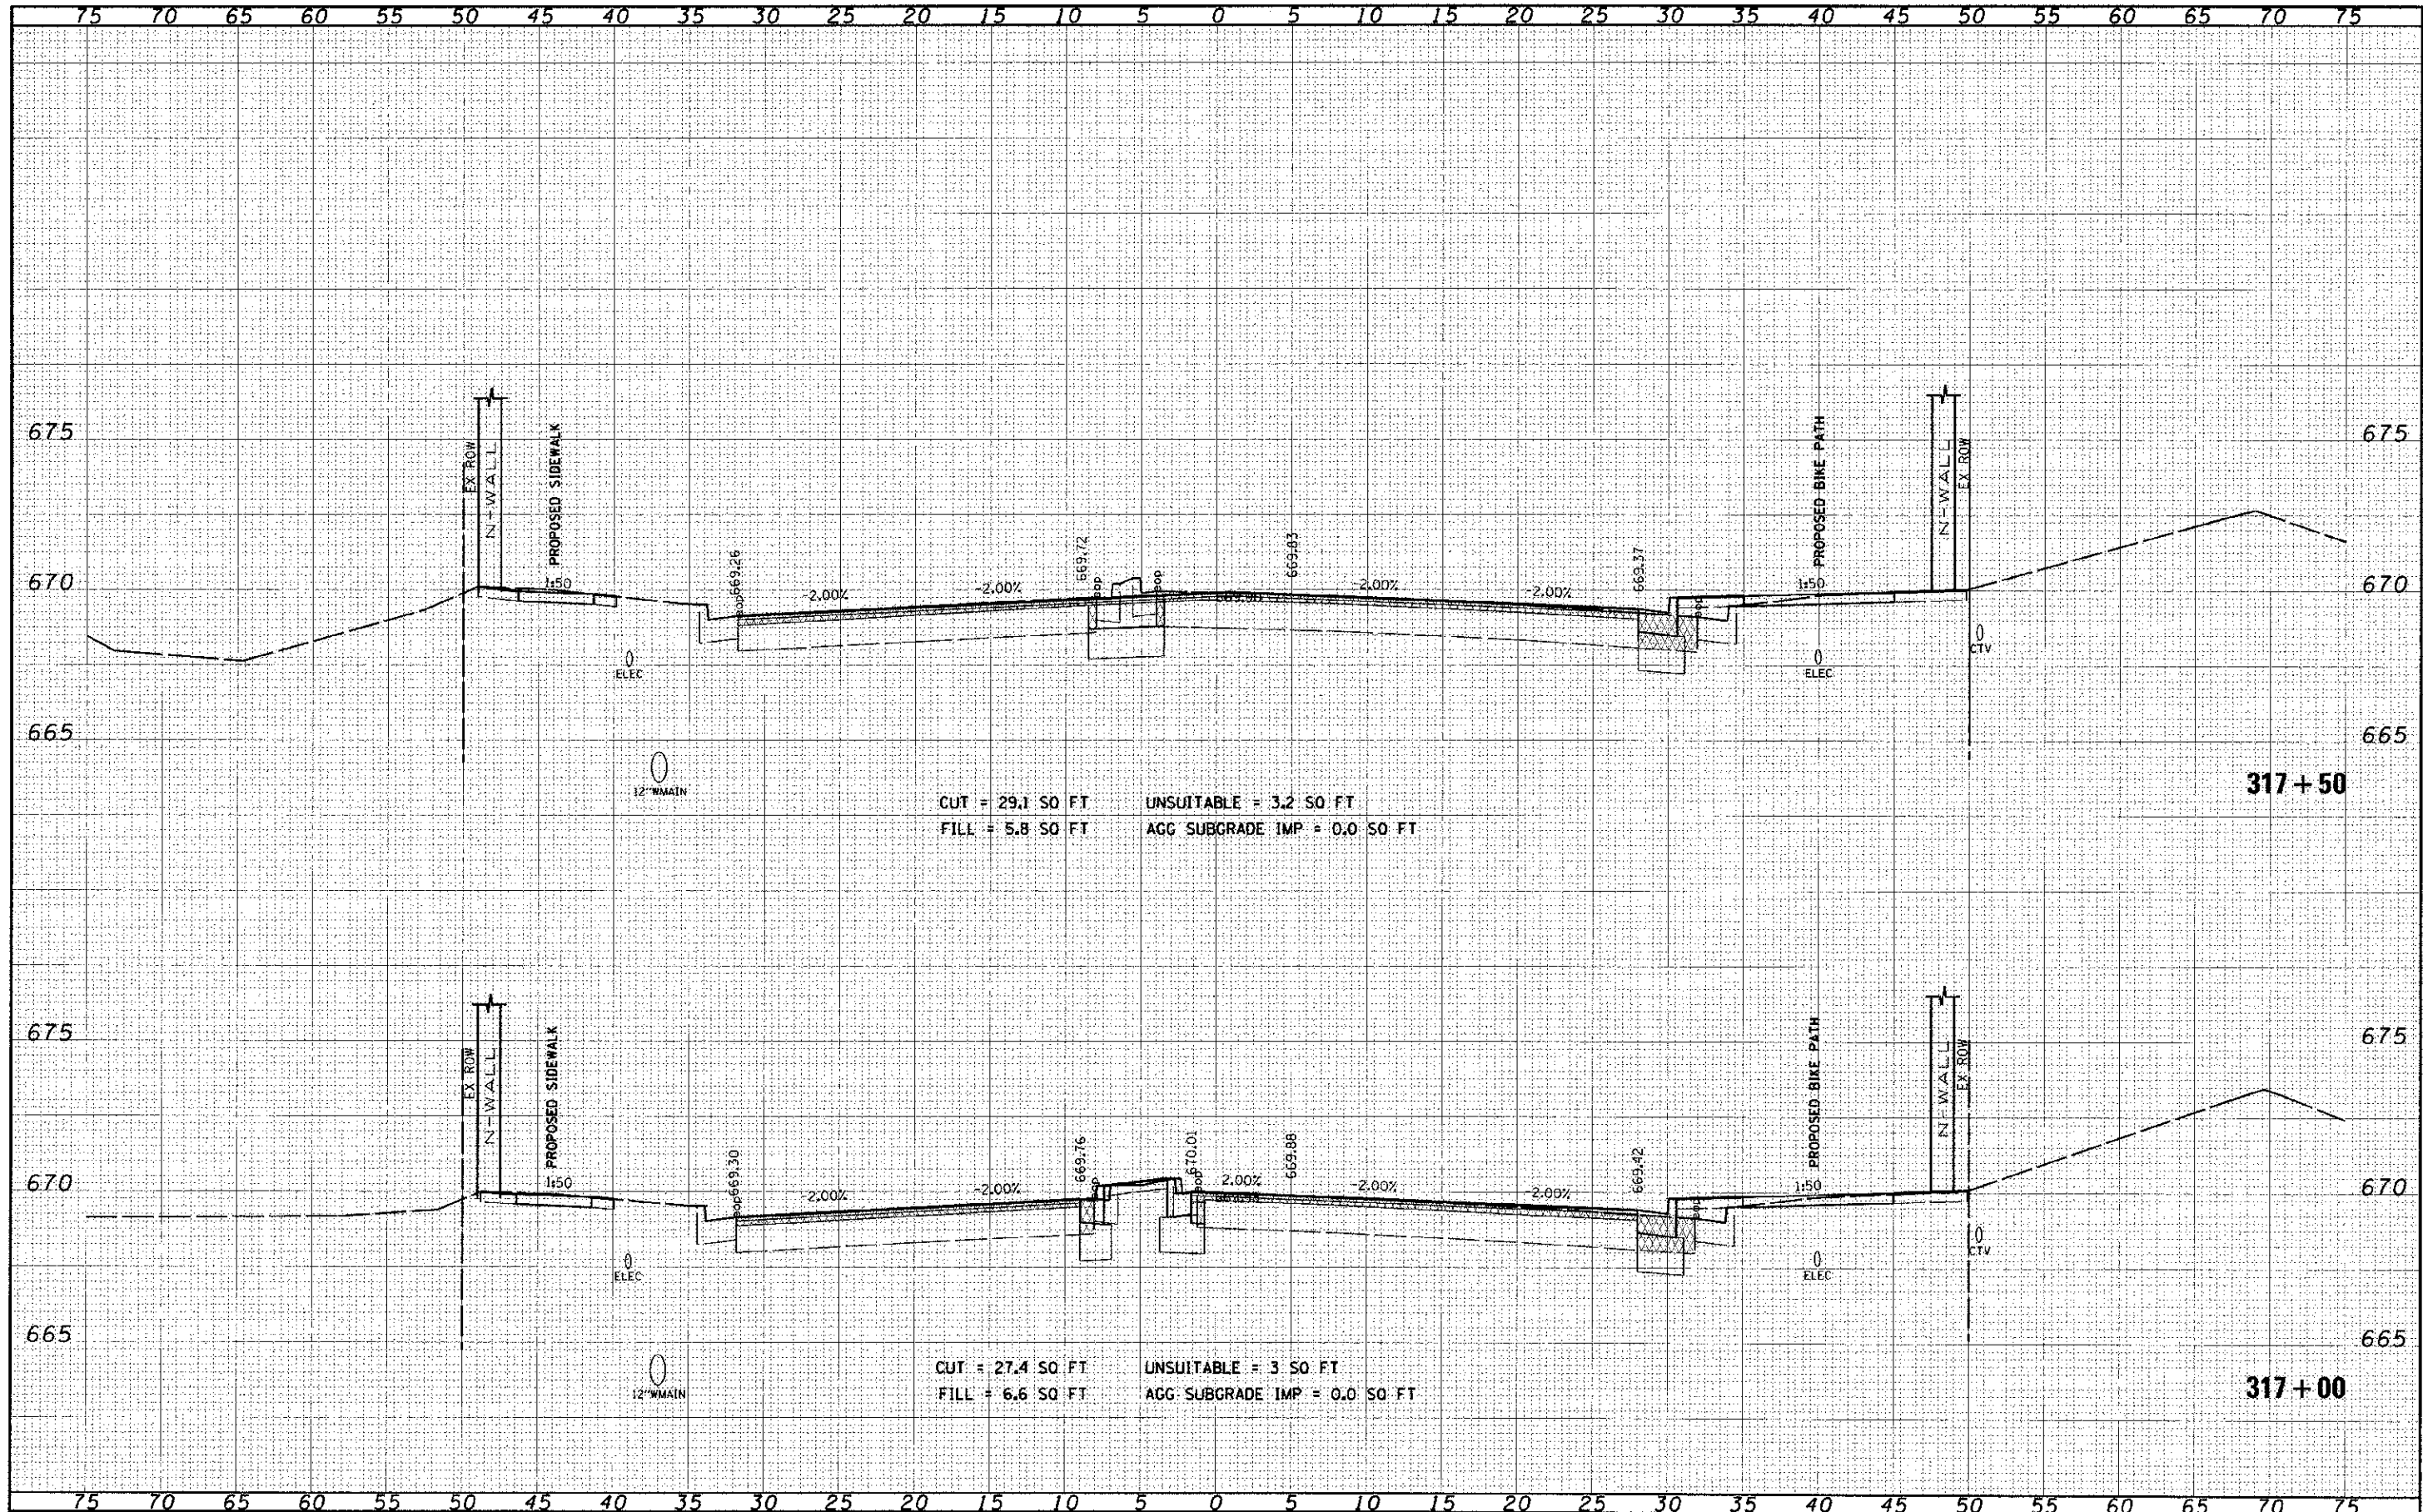

CUT = 29.1 SO FT UNSUITABLE = 3.2 SO FT
 FILL = 5.8 SO FT AGG SUBGRADE IMP = 0.0 SO FT

CUT = 27.4 SO FT UNSUITABLE = 3 SO FT
 FILL = 6.6 SO FT AGG SUBGRADE IMP = 0.0 SO FT