


FINAL	SUBMITTED	BY	DATE
DATE	DATE	DATE	DATE


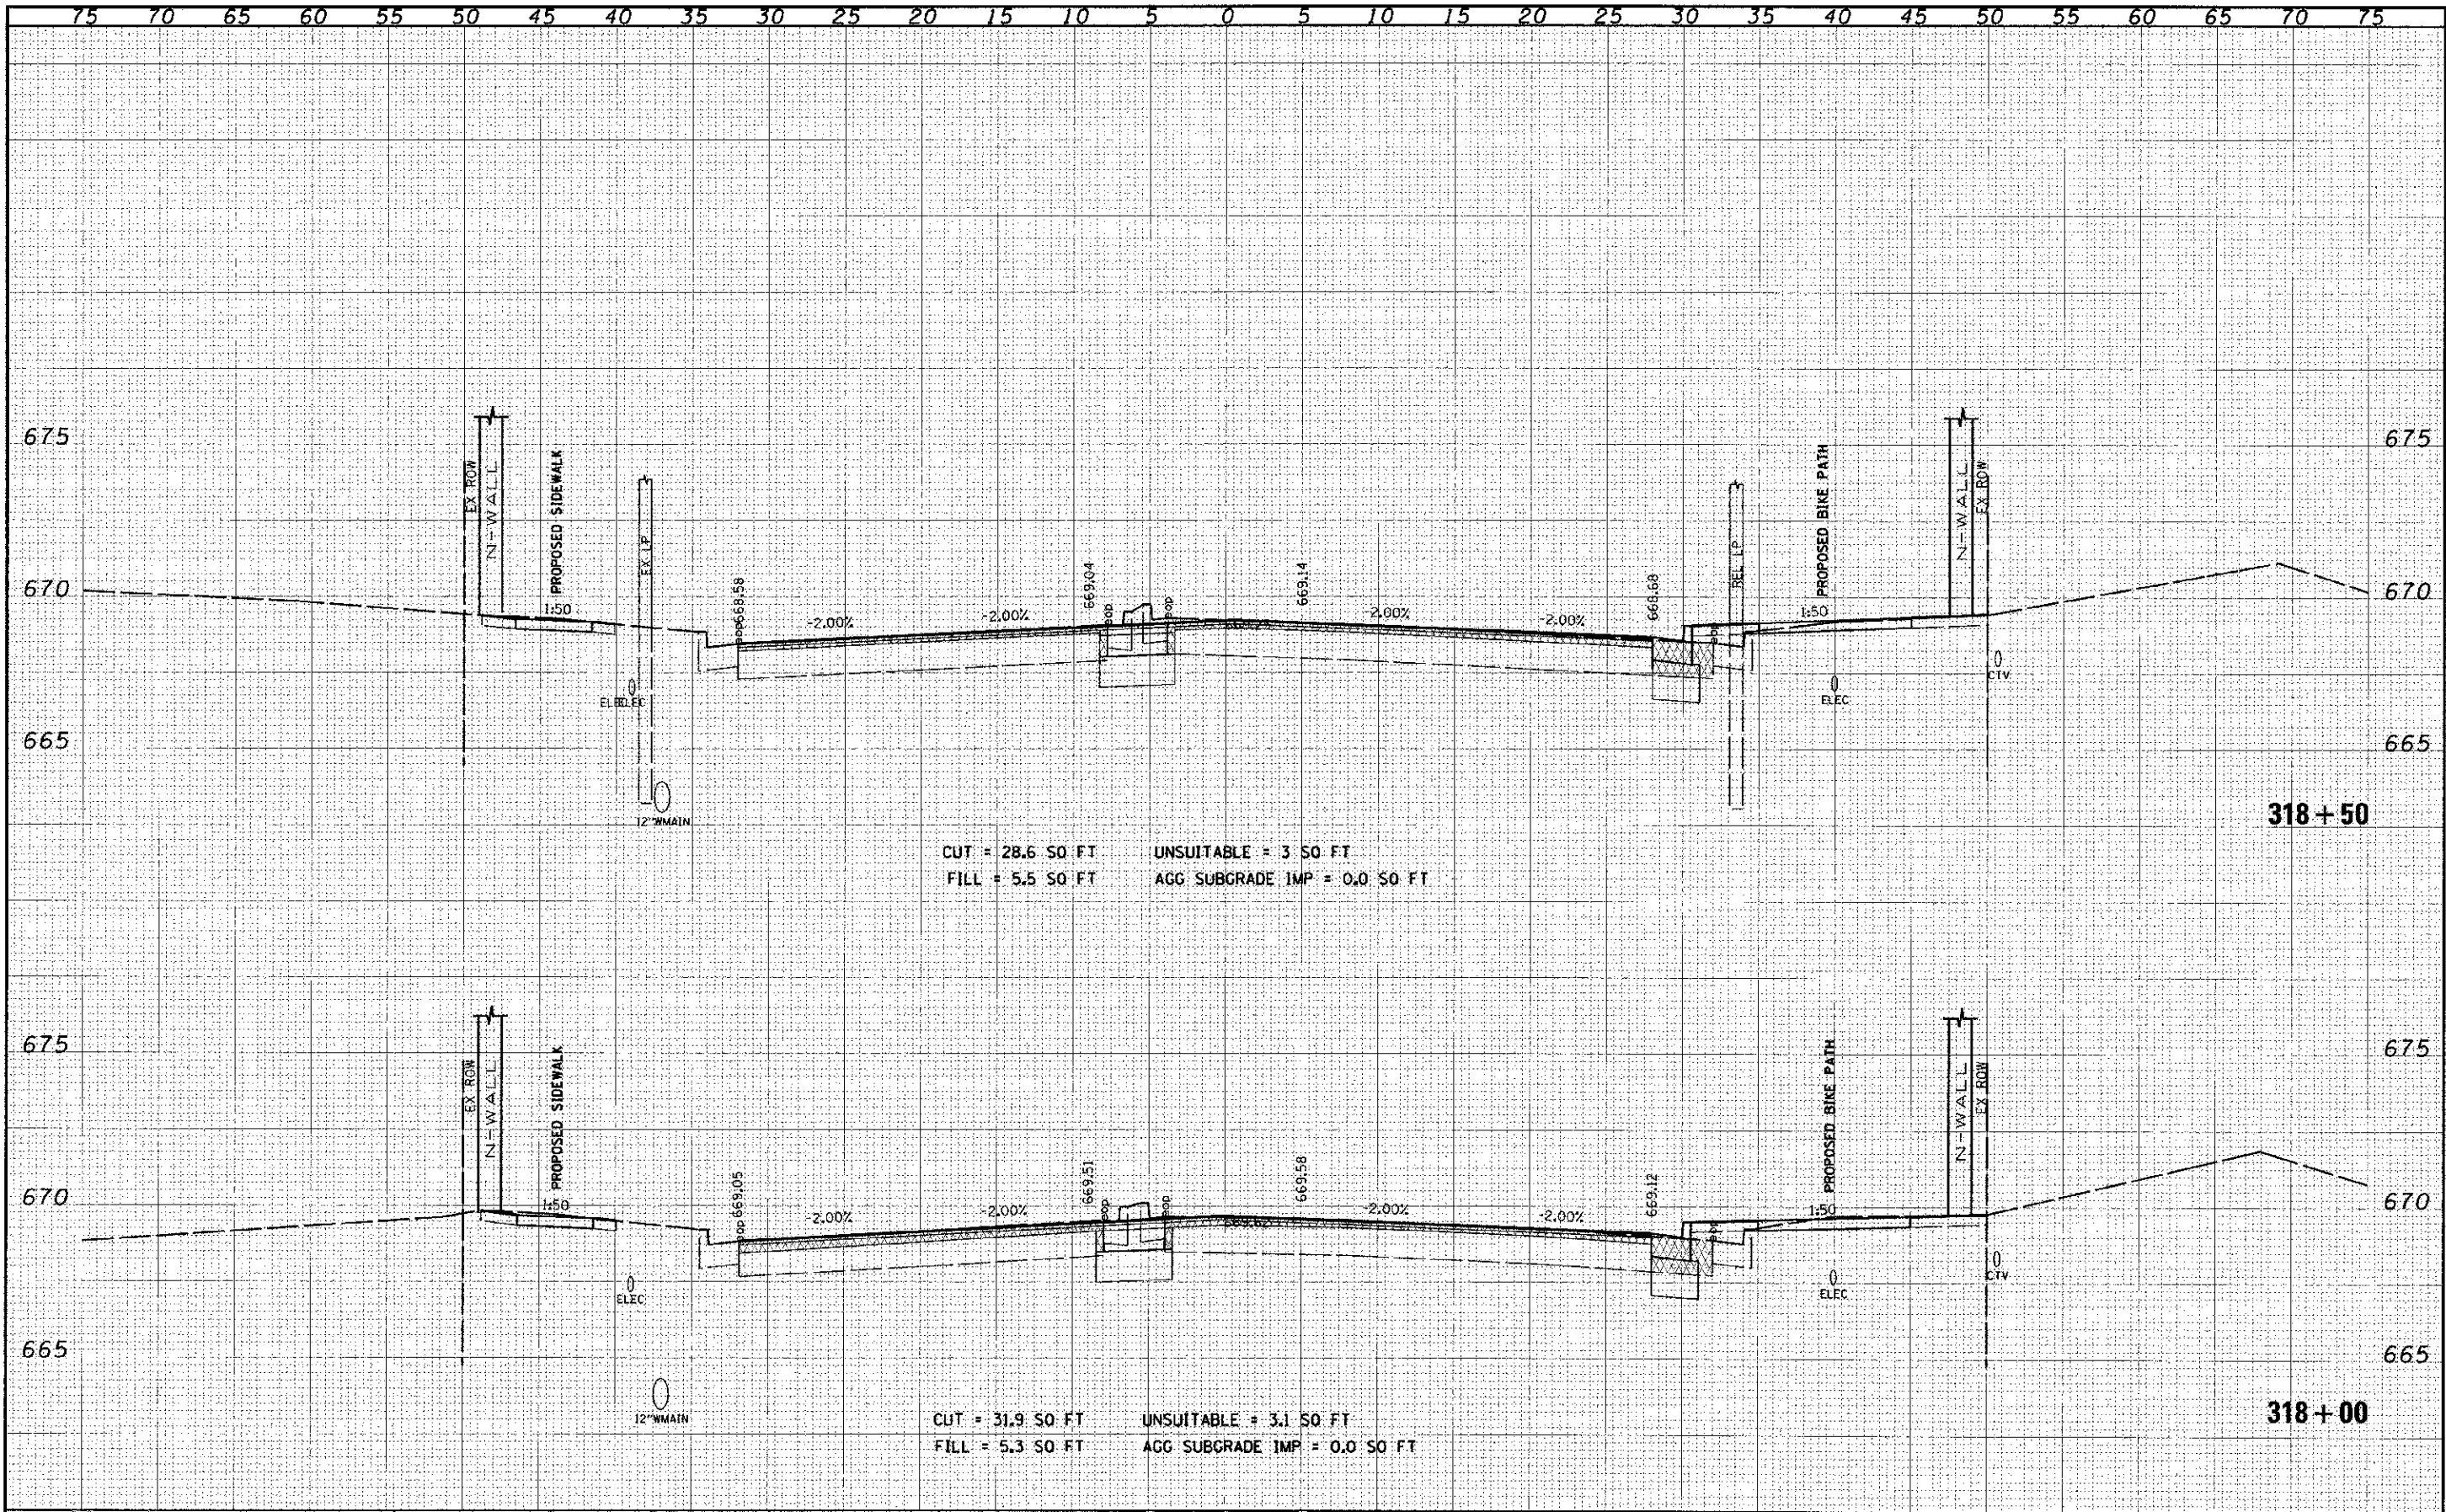

CUT = 28.6 SO FT    UNSUITABLE = 3 SO FT  
 FILL = 5.5 SO FT    AGG SUBGRADE IMP = 0.0 SO FT

CUT = 31.9 SO FT    UNSUITABLE = 3.1 SO FT  
 FILL = 5.3 SO FT    AGG SUBGRADE IMP = 0.0 SO FT

FILE NAME #FILEL4	USER NAME _mcm_push	DESIGNED - DRAWN - CHECKED - DATE -	REVISED - REVISED - REVISED - REVISED -	<b>STATE OF ILLINOIS</b> <b>DEPARTMENT OF TRANSPORTATION</b>	<b>CROSS SECTIONS</b> <b>95th STREET</b>	FALL RTE. 1644	SECTION 01-00181-00-FP	COUNTY WILL	TOTAL SHEETS 328	SHEET NO. 250
	PLOT SCALE = 5/2800 / 1" = 100' PLOT DATE = 10/16/2012	SCALE: 1"=50' 1"=250' SHEET NO. 11 OF 75 SHEETS STA. 318+00 TO STA. 318+50	CONTRACT NO. 63647			ILLINOIS FED. AID PROJECT				