


DATE: 10/25/12
 SURVEYED BY: JAMES RUSH
 PLOTTED BY: JAMES RUSH
 NITF BOOK: 1644
 AREA: 01-00181-00-FP

DATE: 10/25/12
 SURVEYED BY: JAMES RUSH
 PLOTTED BY: JAMES RUSH
 NITF BOOK: 1644
 AREA: 01-00181-00-FP

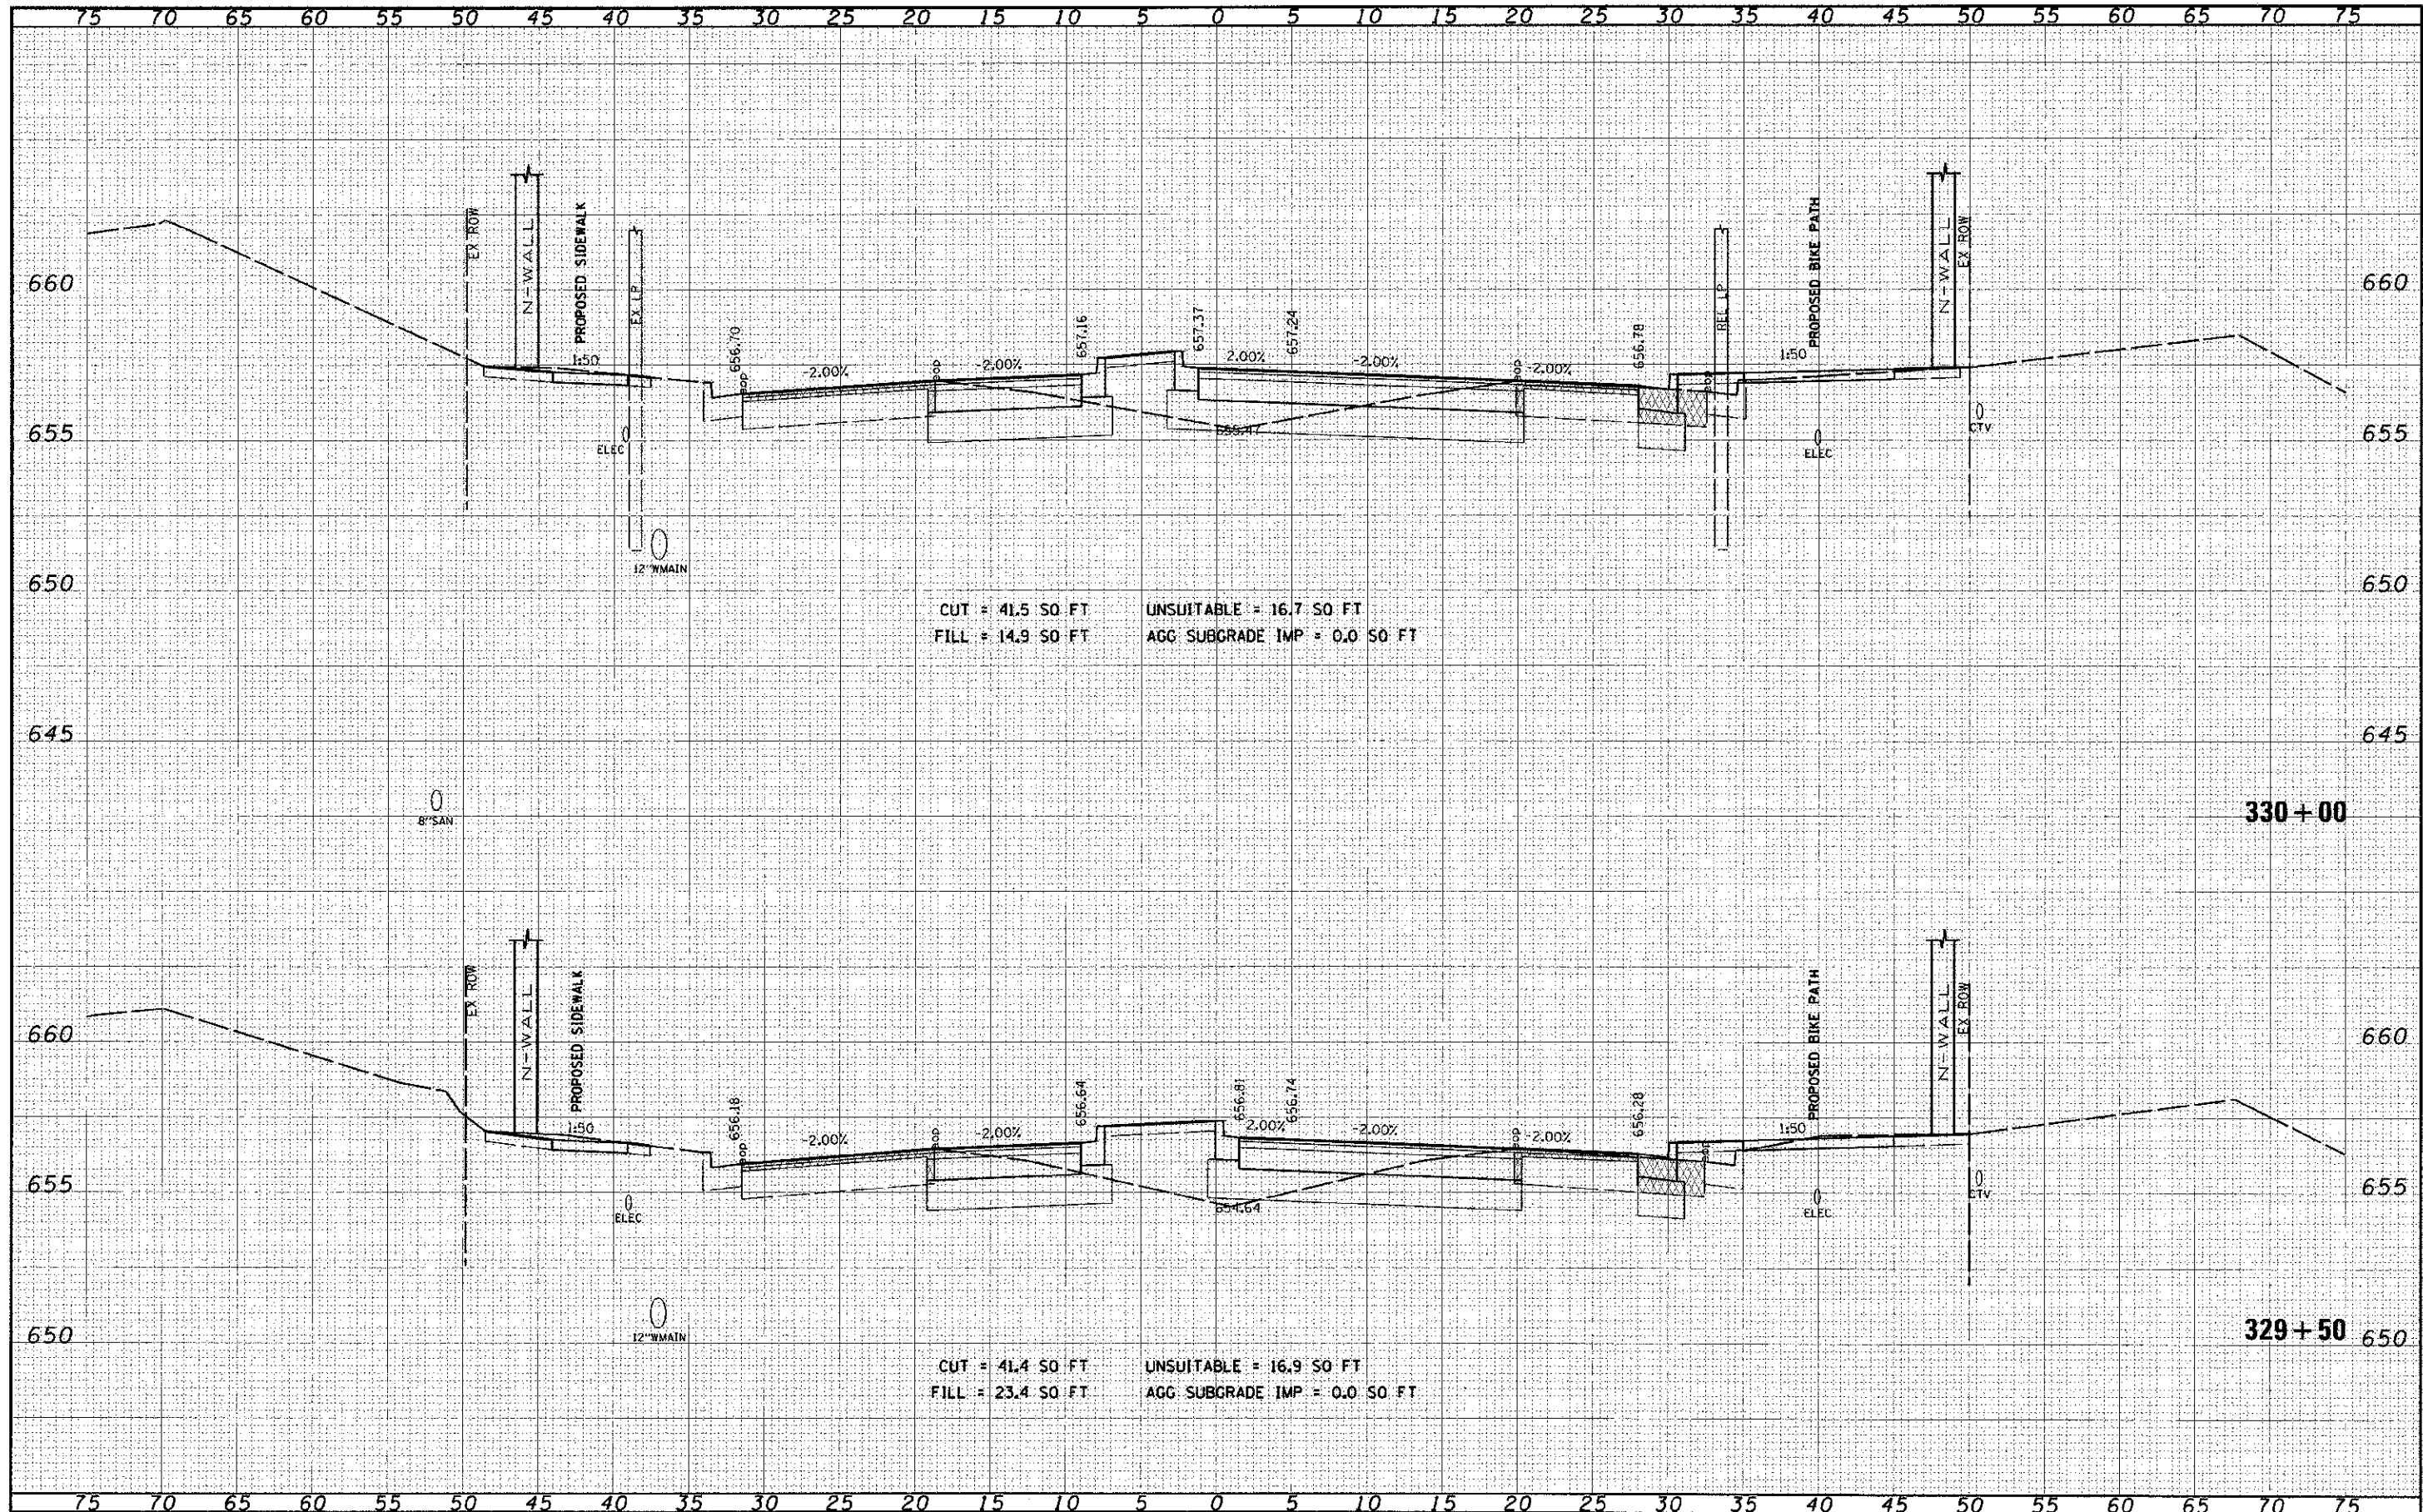

CUT = 41.5 SO FT UNSUITABLE = 16.7 SO FT
 FILL = 14.9 SO FT AGG SUBGRADE IMP = 0.0 SO FT

CUT = 41.4 SO FT UNSUITABLE = 16.9 SO FT
 FILL = 23.4 SO FT AGG SUBGRADE IMP = 0.0 SO FT