


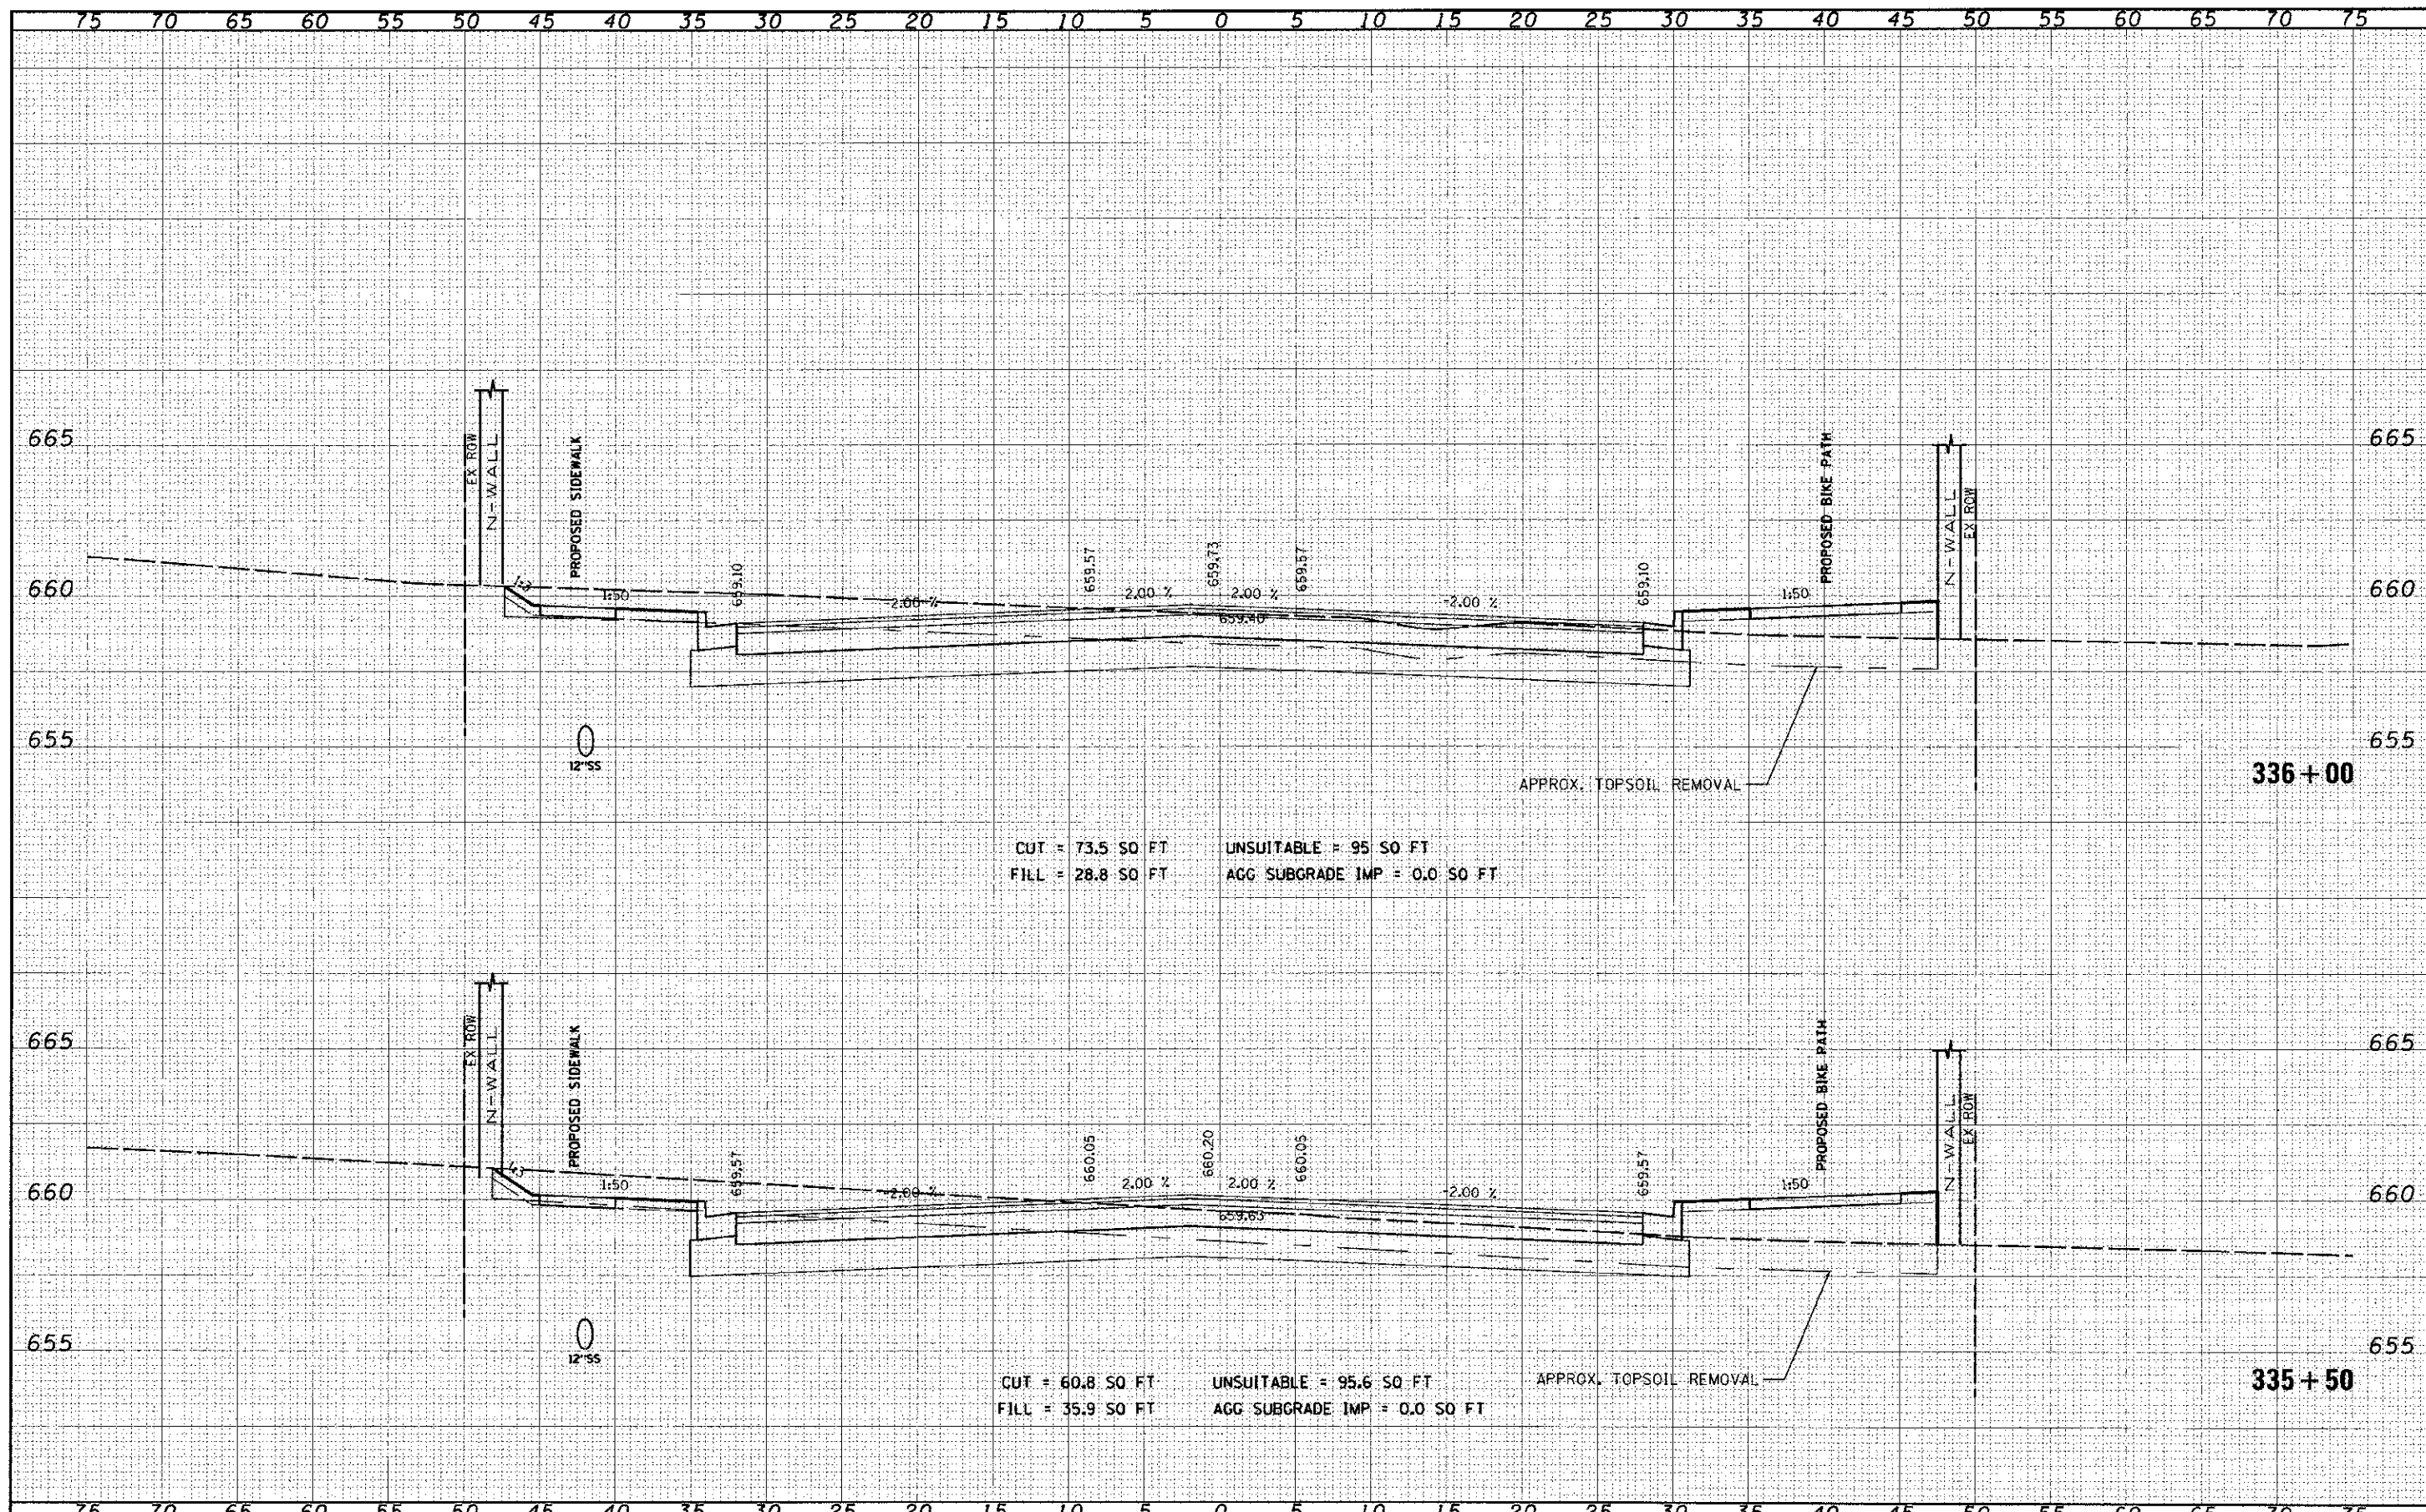

|             |                               |            |           |   |   |   |                |        |              |           |  |
|-------------|-------------------------------|------------|-----------|---|---|---|----------------|--------|--------------|-----------|--|
| FILE NAME = | LSFR NAME = jones.piah        | DESIGNED - | REVISED - | <b>STATE OF ILLINOIS</b><br><b>DEPARTMENT OF TRANSPORTATION</b> | <b>CROSS SECTIONS</b><br><b>95th STREET</b> | FAA/RTE.  | SECTION        | COUNTY | TOTAL SHEETS | SHEET NO. |  |
| PHLELO      | PL01 SCALE = 5.0000' / 1" IN. | DRAWN -    | REVISED - |   |   | 1644  | 01-00181-00-PP | WILL   | 328          | 267       |  |
|             | PLOT DATE = 10/16/2012        | CHECKED -  | REVISED - |   |   | SCALE: 1"=50' 1"=25' SHEET NO. 28 OF 75 SHEETS STA. 335+50 TO STA. 336+00 |                |        |              |           |  |
|             |                               | DATE       | REVISED - |   |   | CONTRACT NO. 63647  |                |        |              |           |  |
|             |                               |            |           |   |   | ILLINOIS FED. AID PROJECT   |                |        |              |           |  |