


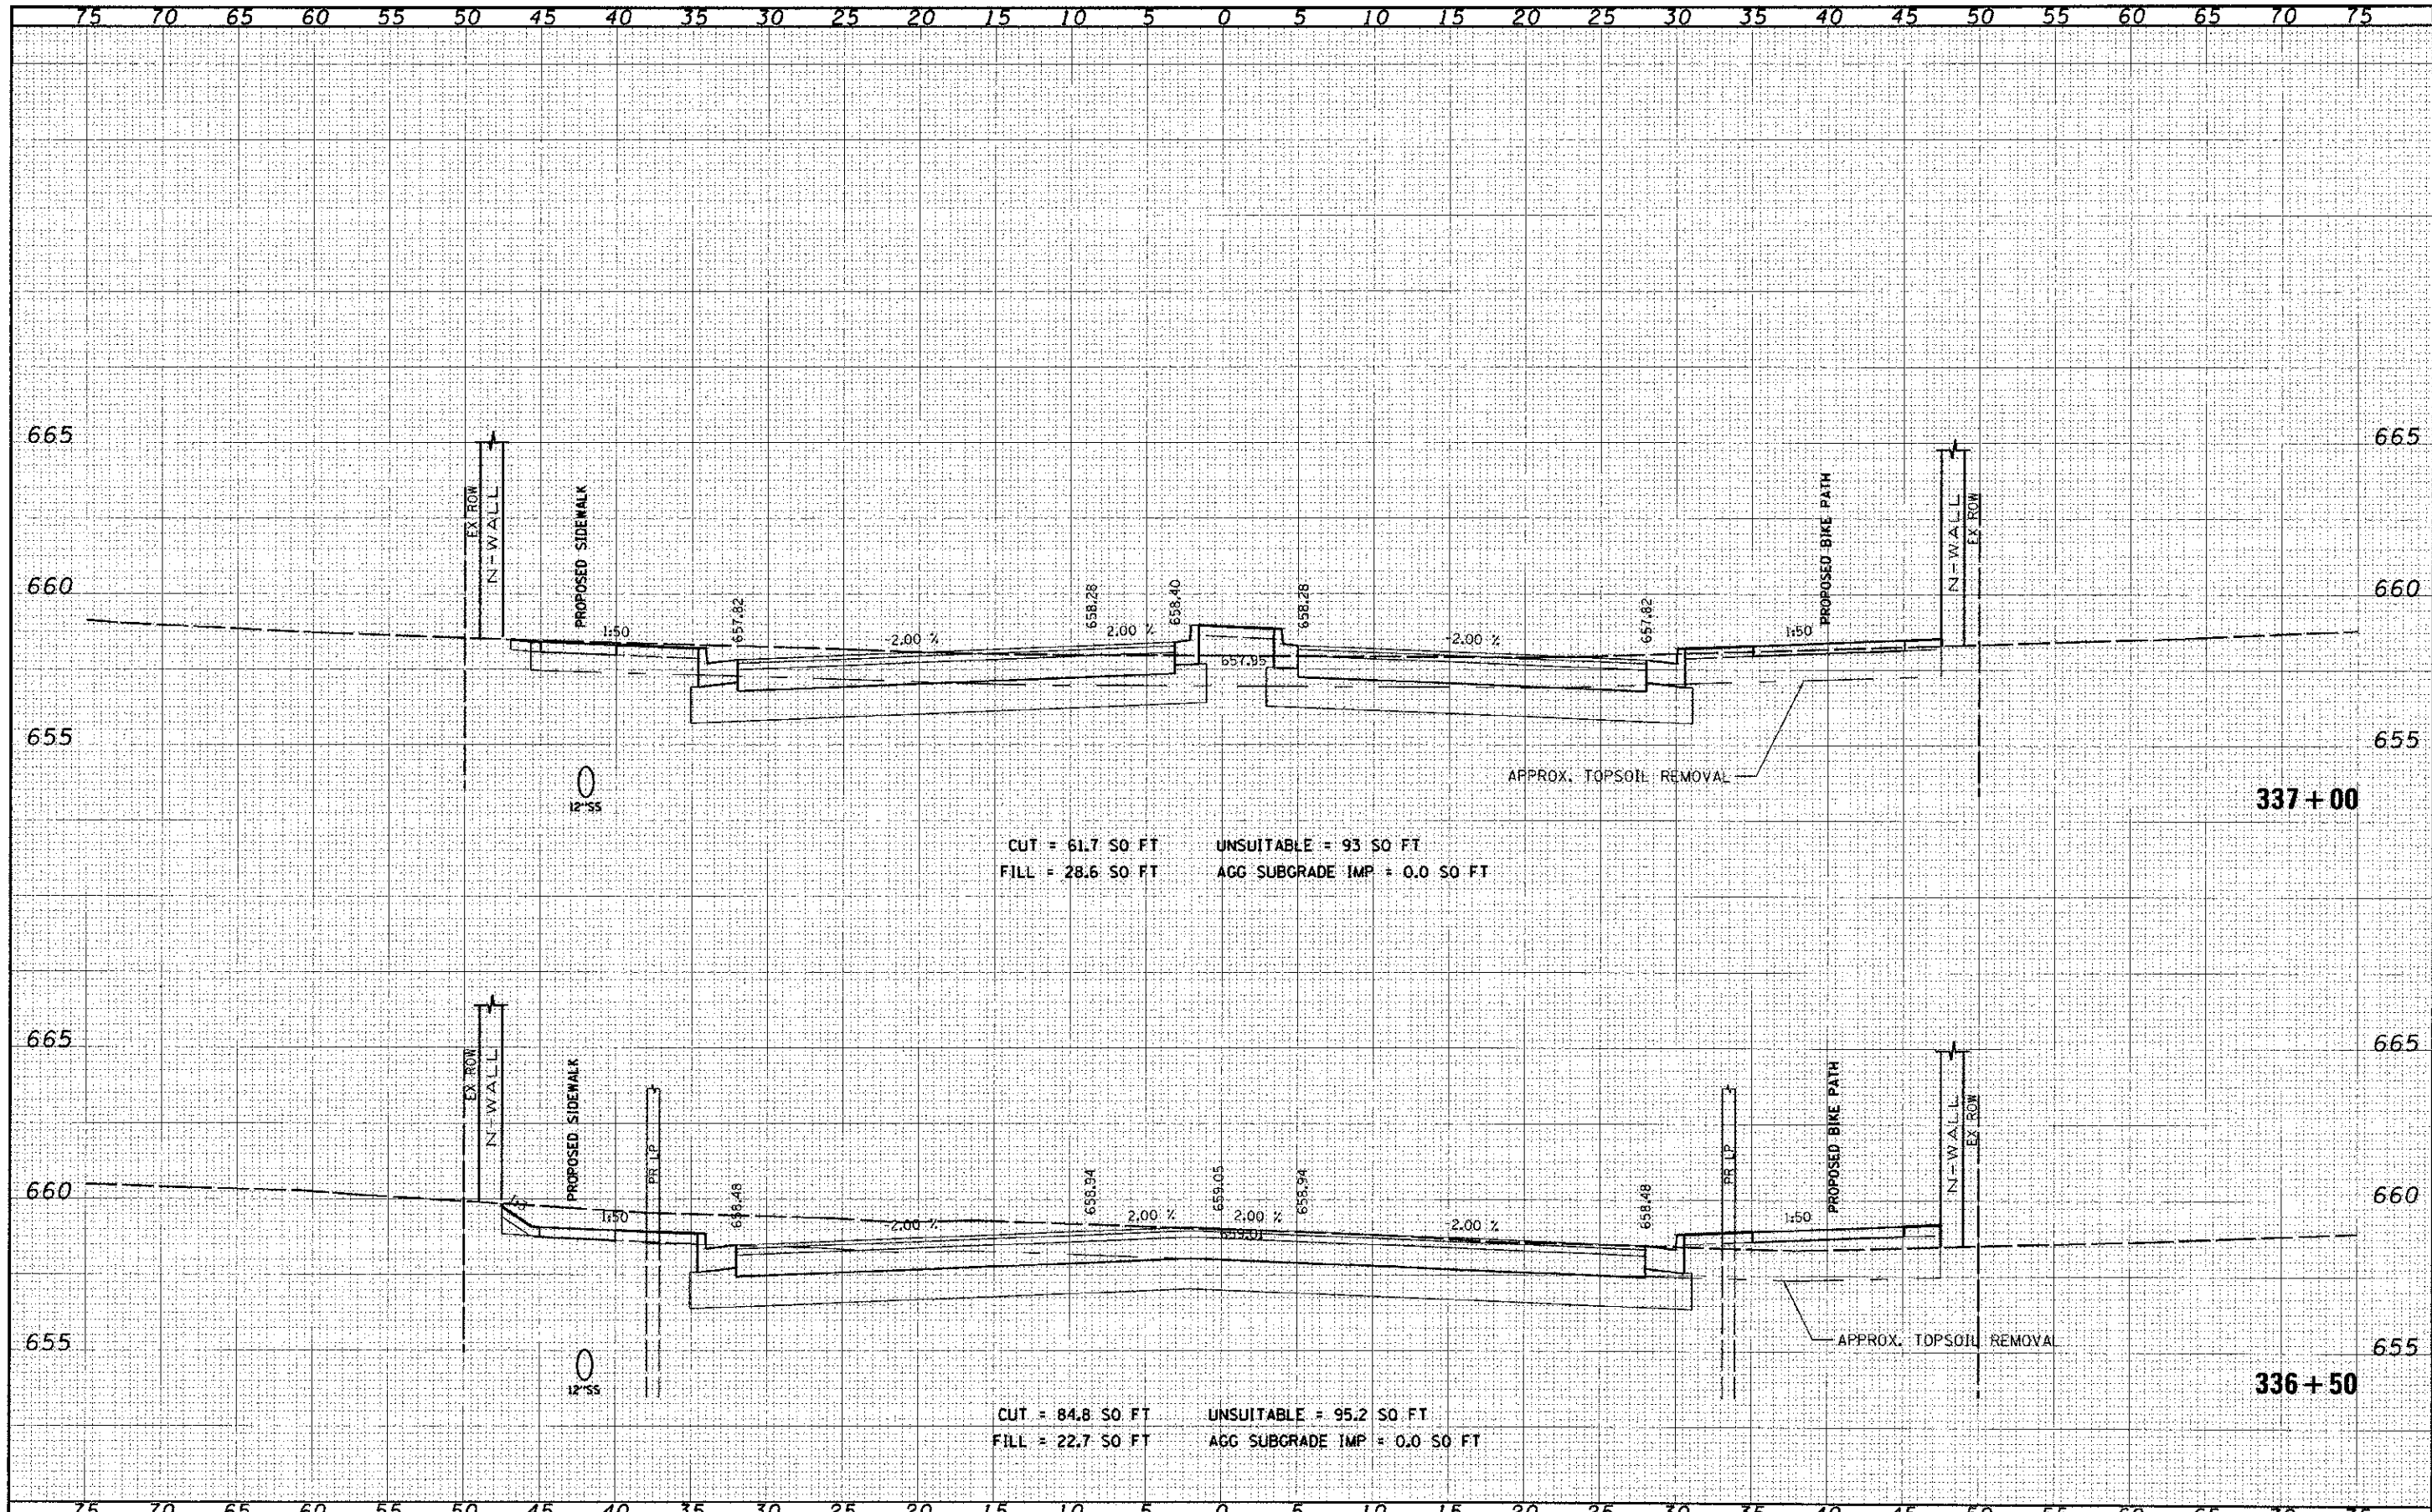

FILE NAME	USER NAME	DESIGNED	REVISED	STATE OF ILLINOIS DEPARTMENT OF TRANSPORTATION	CROSS SECTIONS 95th STREET	F.A.U. RTE.	SECTION	COUNTY	TOTAL SHEETS	SHEET NO.		
FILE #	PLAT SCALE	DRAWN	REVISED			1644	01-00181-00-FP	WILL	328	268		
	PLAT DATE	CHECKED	REVISED			SCALE: 1"=5' H, 1"=25' V	SHEET NO. 29 OF 75 SHEETS	STA. 336+50	TO STA. 336+99	CONTRACT NO. 63647		
		DATE	REVISED			ILLINOIS FED. AID PROJECT						