


DATE	
BY	
REVISIONS	
NO.	DESCRIPTION
1	
2	
DATE	
BY	
REVISIONS	
NO.	DESCRIPTION
1	
2	
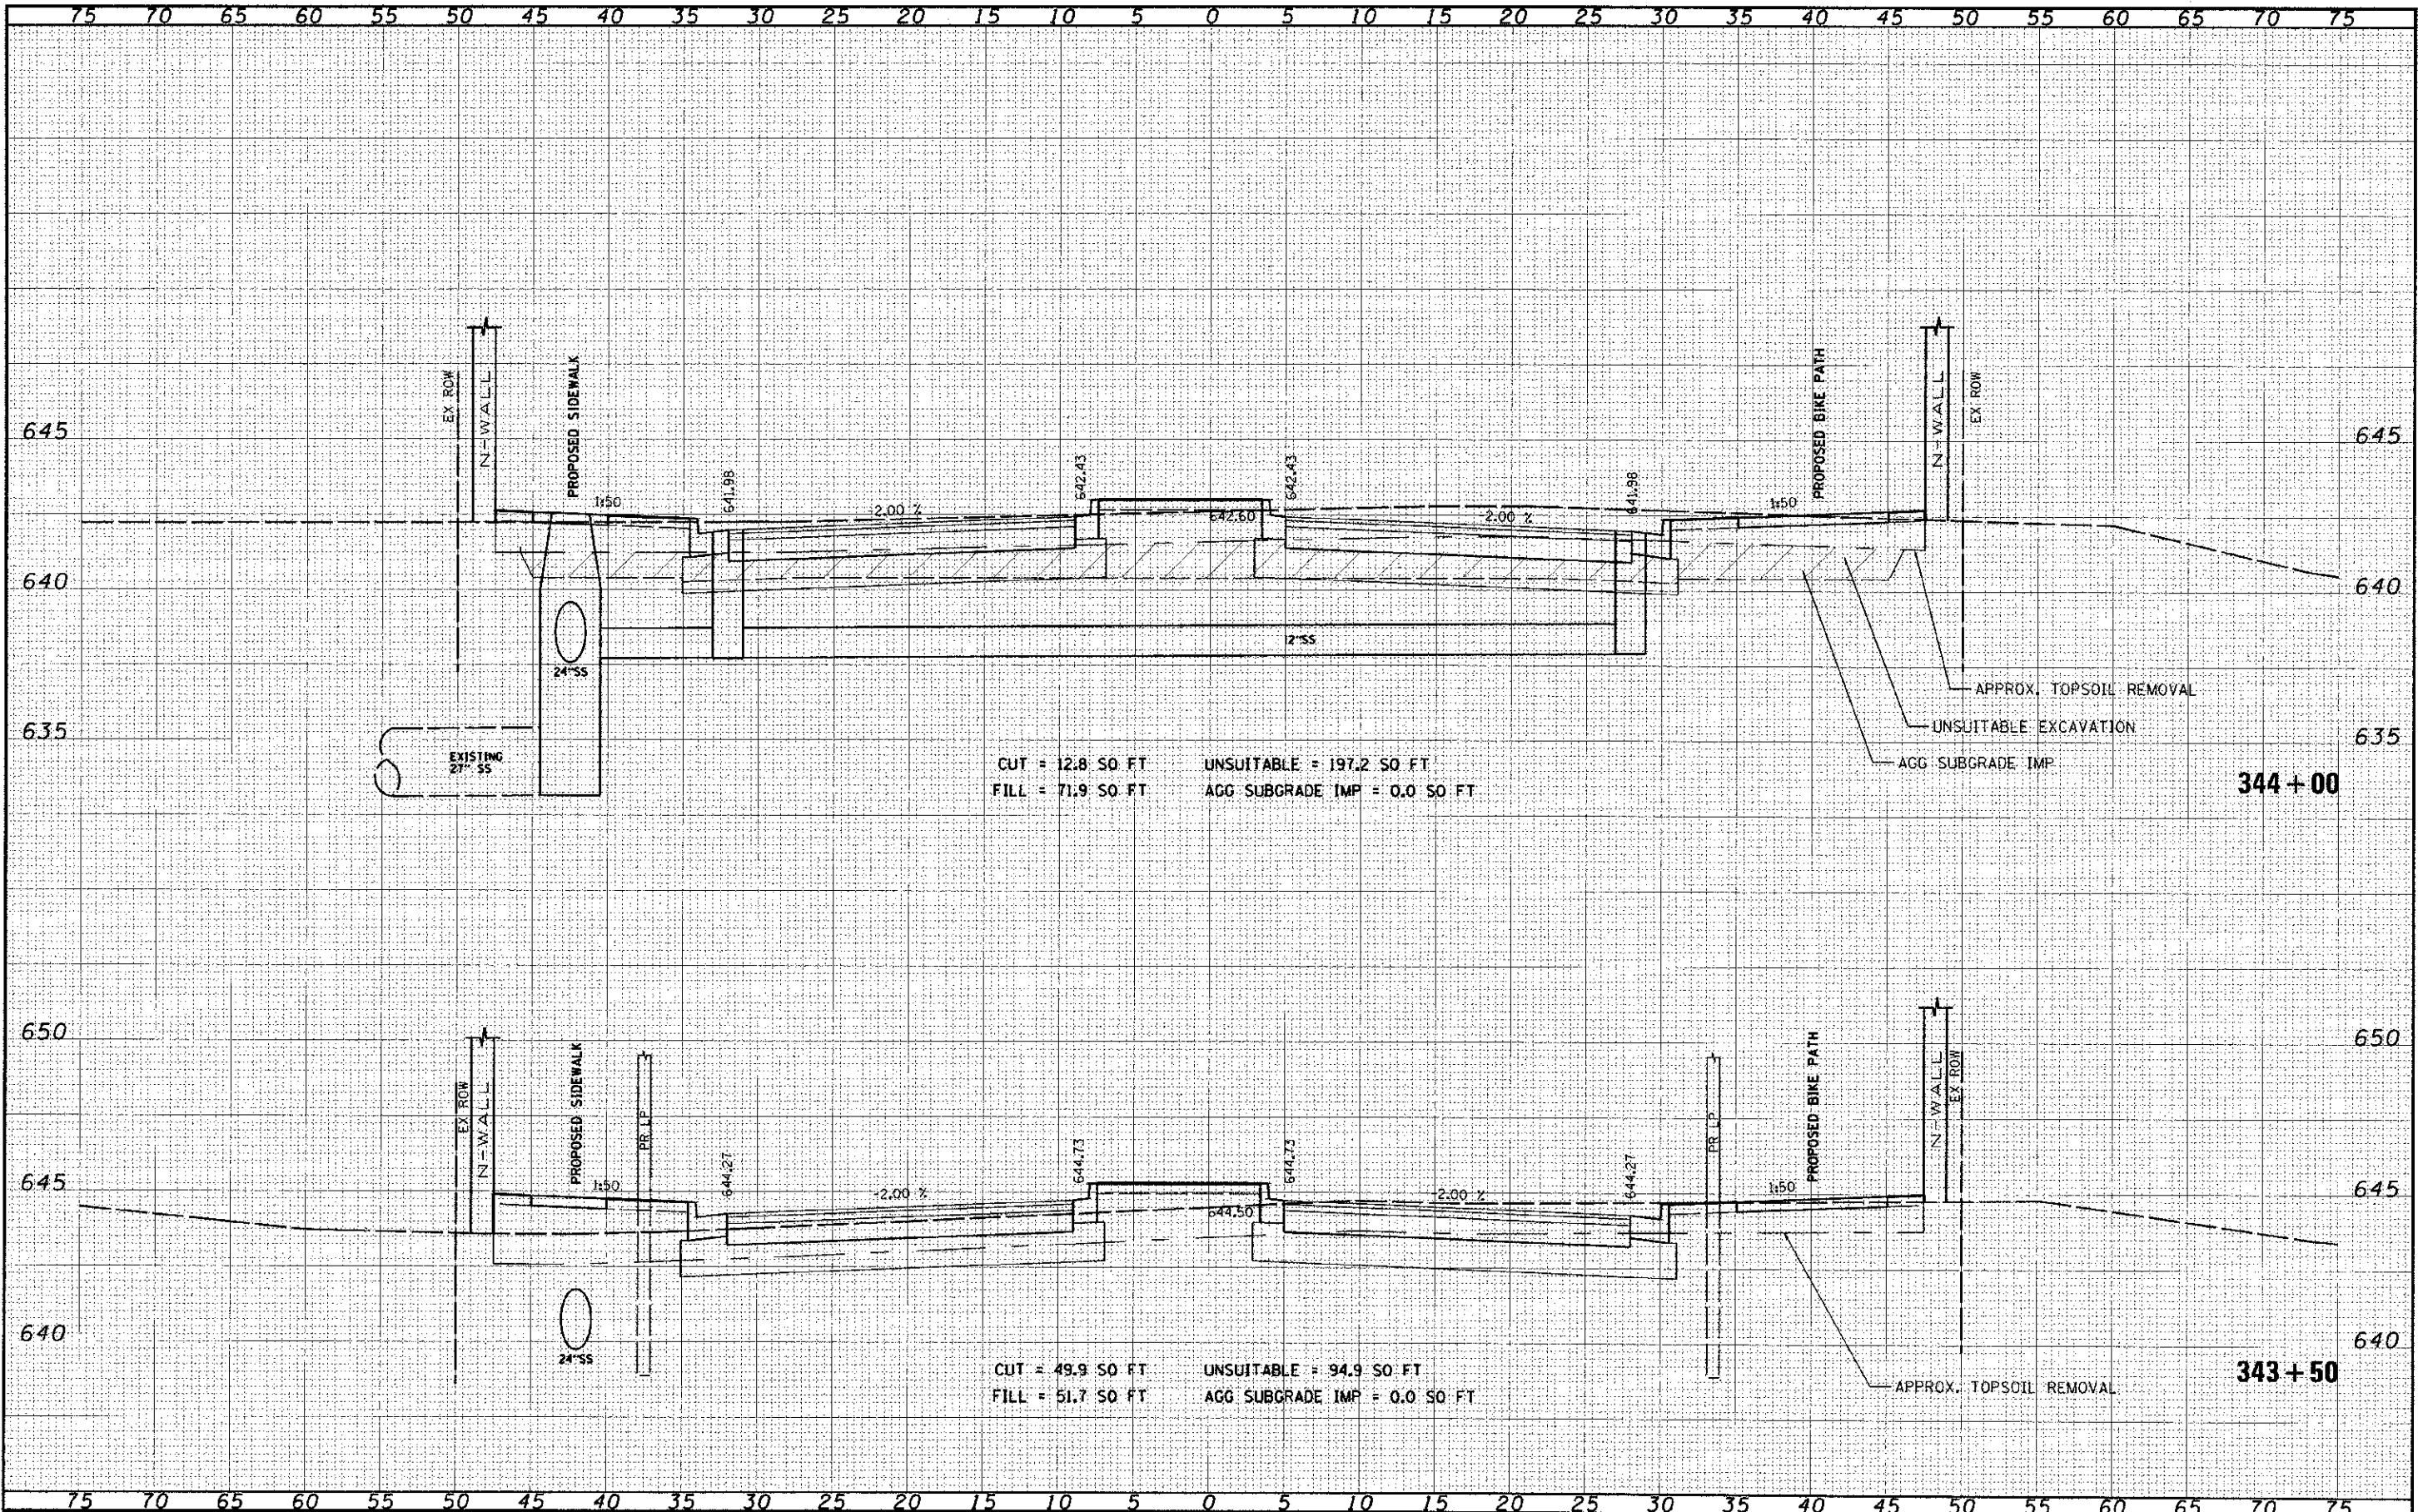

CUT = 12.8 SO FT    UNSUITABLE = 197.2 SO FT  
 FILL = 71.9 SO FT    AGG SUBGRADE IMP = 0.0 SO FT

CUT = 49.9 SO FT    UNSUITABLE = 94.9 SO FT  
 FILL = 51.7 SO FT    AGG SUBGRADE IMP = 0.0 SO FT