


FILE NAME	DATE
DESIGNED	
DRAWN	
CHECKED	
DATE	

ORIG. SURV. NO.	BY	DATE
NOTE BOOK		
TEMP. PLAT.		
AREAS		
AREAS CHECKED		

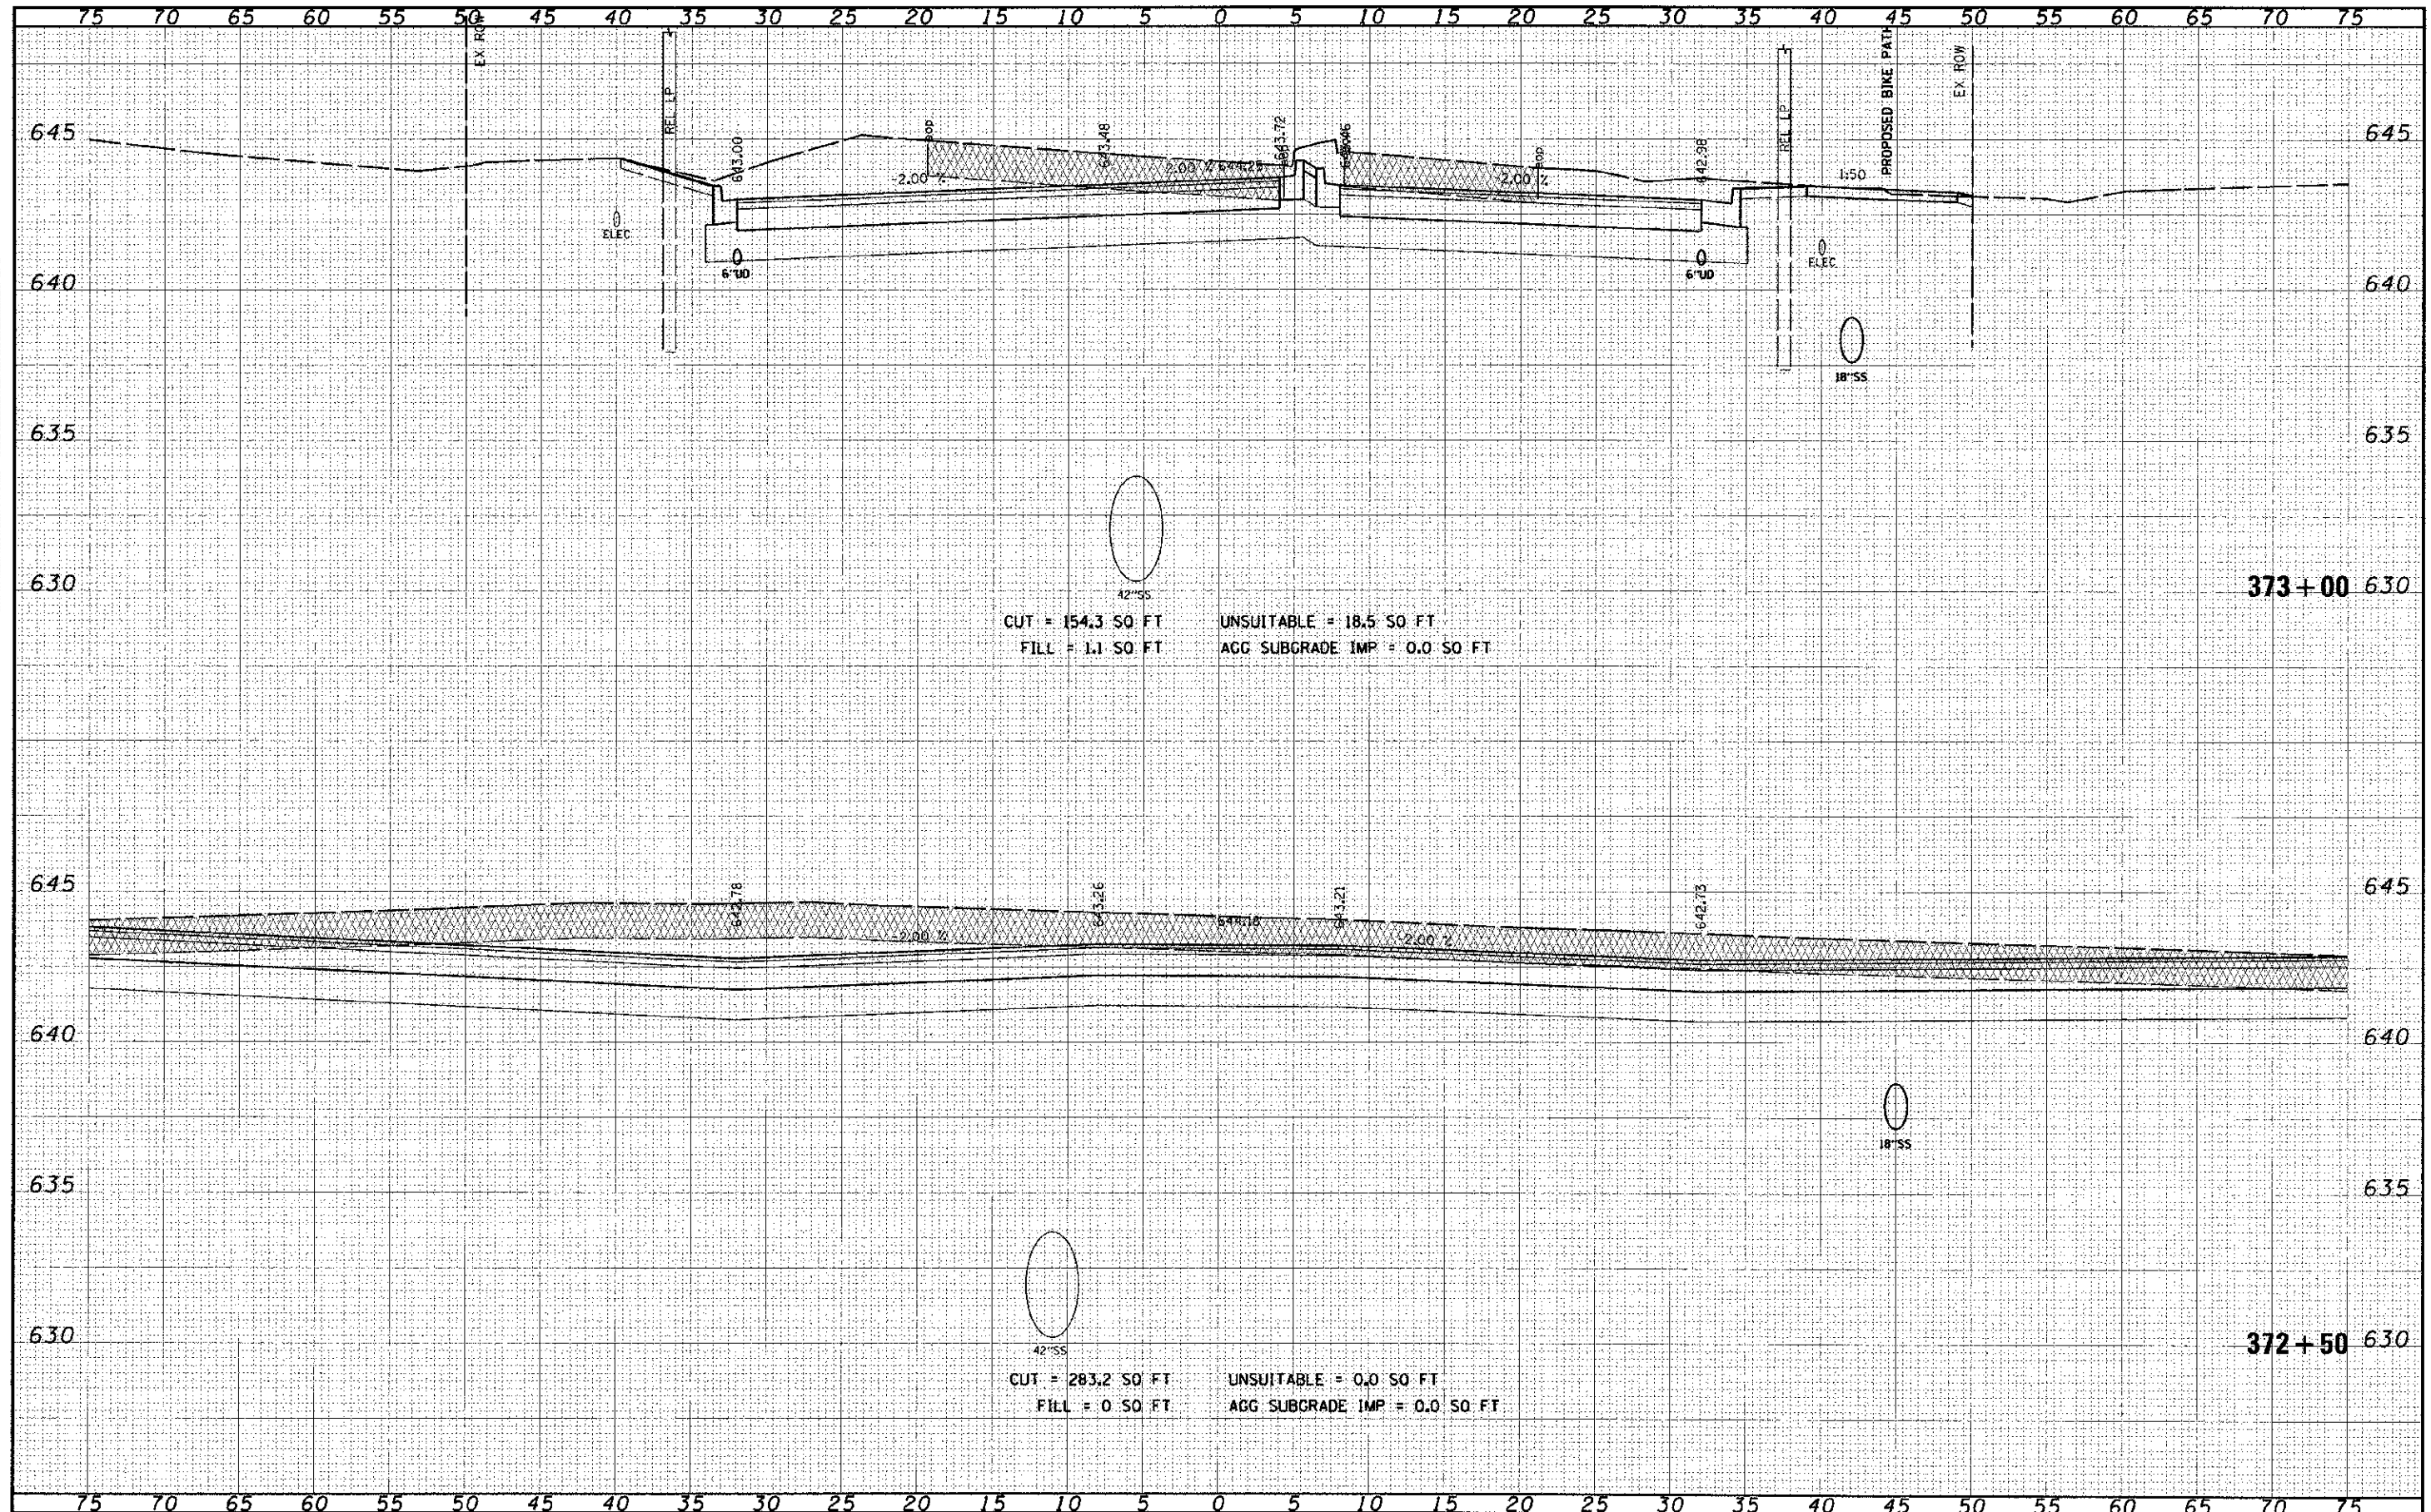

CUT = 154.3 SQ FT UNSUITABLE = 18.5 SQ FT
 FILL = 1.1 SQ FT AGG SUBGRADE IMP = 0.0 SQ FT

CUT = 283.2 SQ FT UNSUITABLE = 0.0 SQ FT
 FILL = 0 SQ FT AGG SUBGRADE IMP = 0.0 SQ FT