


FILE NAME	DATE
SHEET	BY
NOTE BOOK	REVISIONS
DATE	BY
DATE	BY
DATE	BY
DATE	BY
DATE	BY

FILE NAME	DATE
SHEET	BY
NOTE BOOK	REVISIONS
DATE	BY
DATE	BY
DATE	BY
DATE	BY
DATE	BY

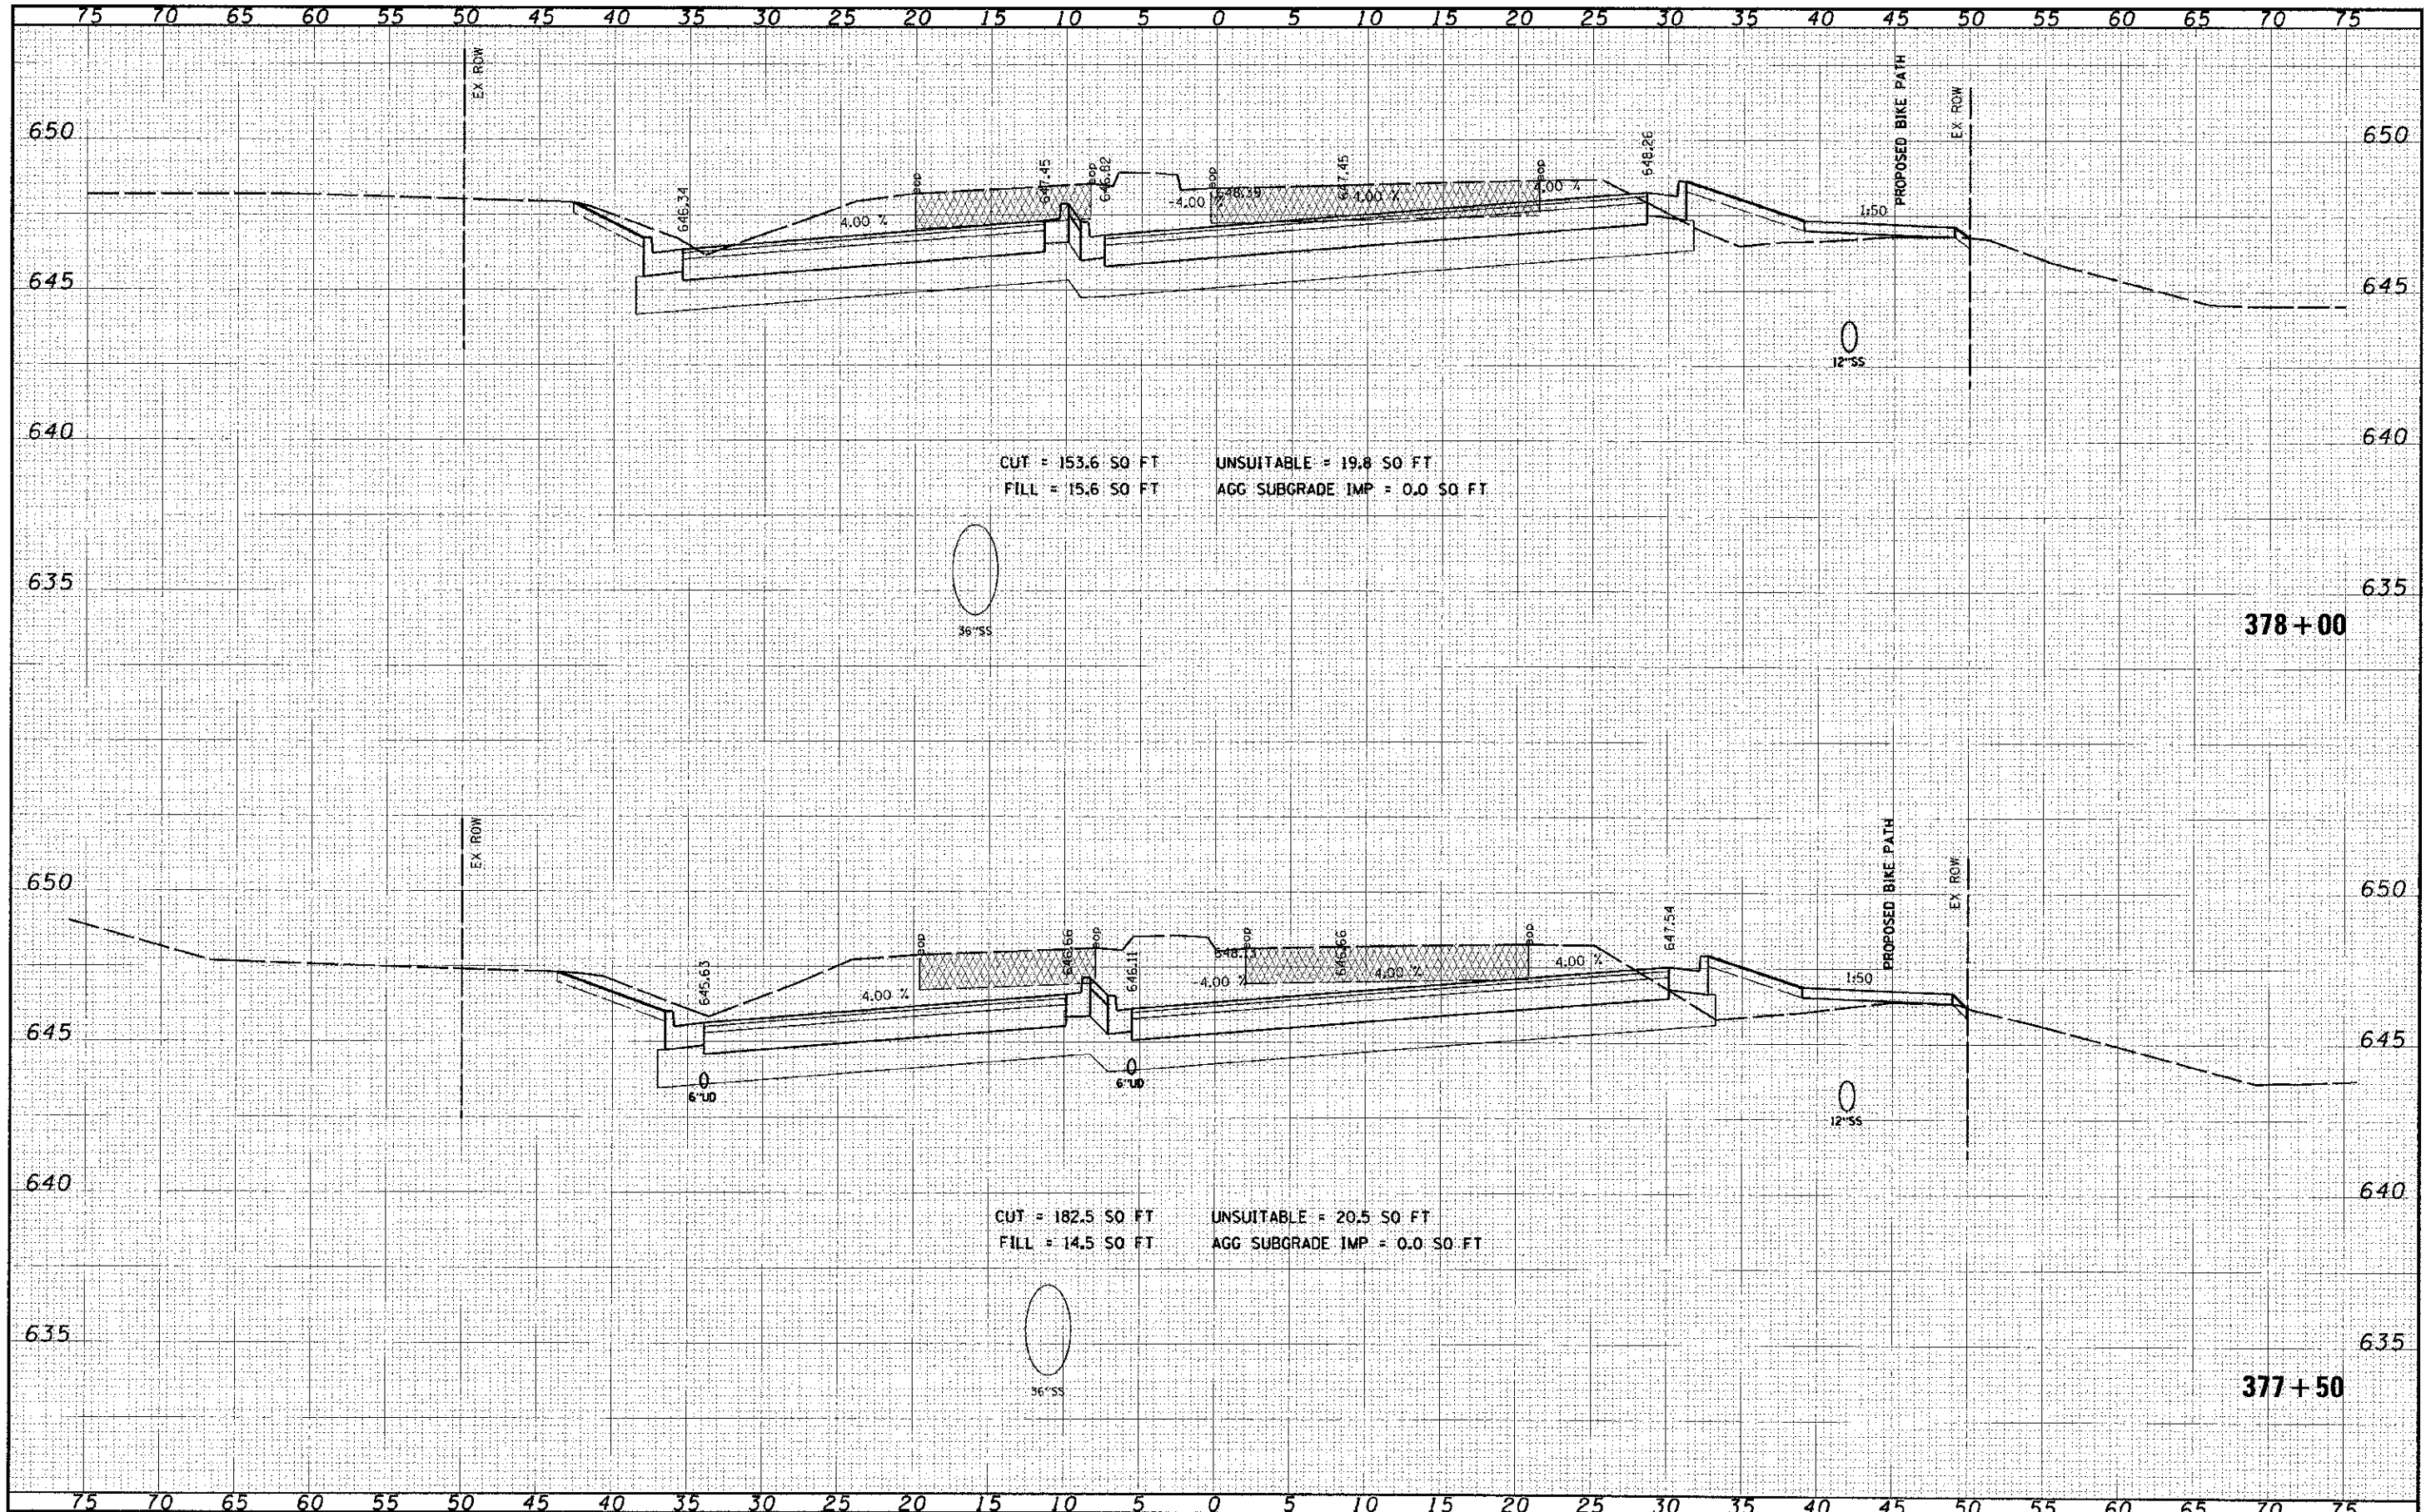

CUT = 153.6 SQ FT
 FILL = 15.6 SQ FT
 UNSUITABLE = 19.8 SQ FT
 AGG SUBGRADE IMP = 0.0 SQ FT

CUT = 182.5 SQ FT
 FILL = 14.5 SQ FT
 UNSUITABLE = 20.5 SQ FT
 AGG SUBGRADE IMP = 0.0 SQ FT