


DATE	
BY	
DESIGNED	
DRAWN	
CHECKED	
DATE	

DATE	
BY	
DESIGNED	
DRAWN	
CHECKED	
DATE	

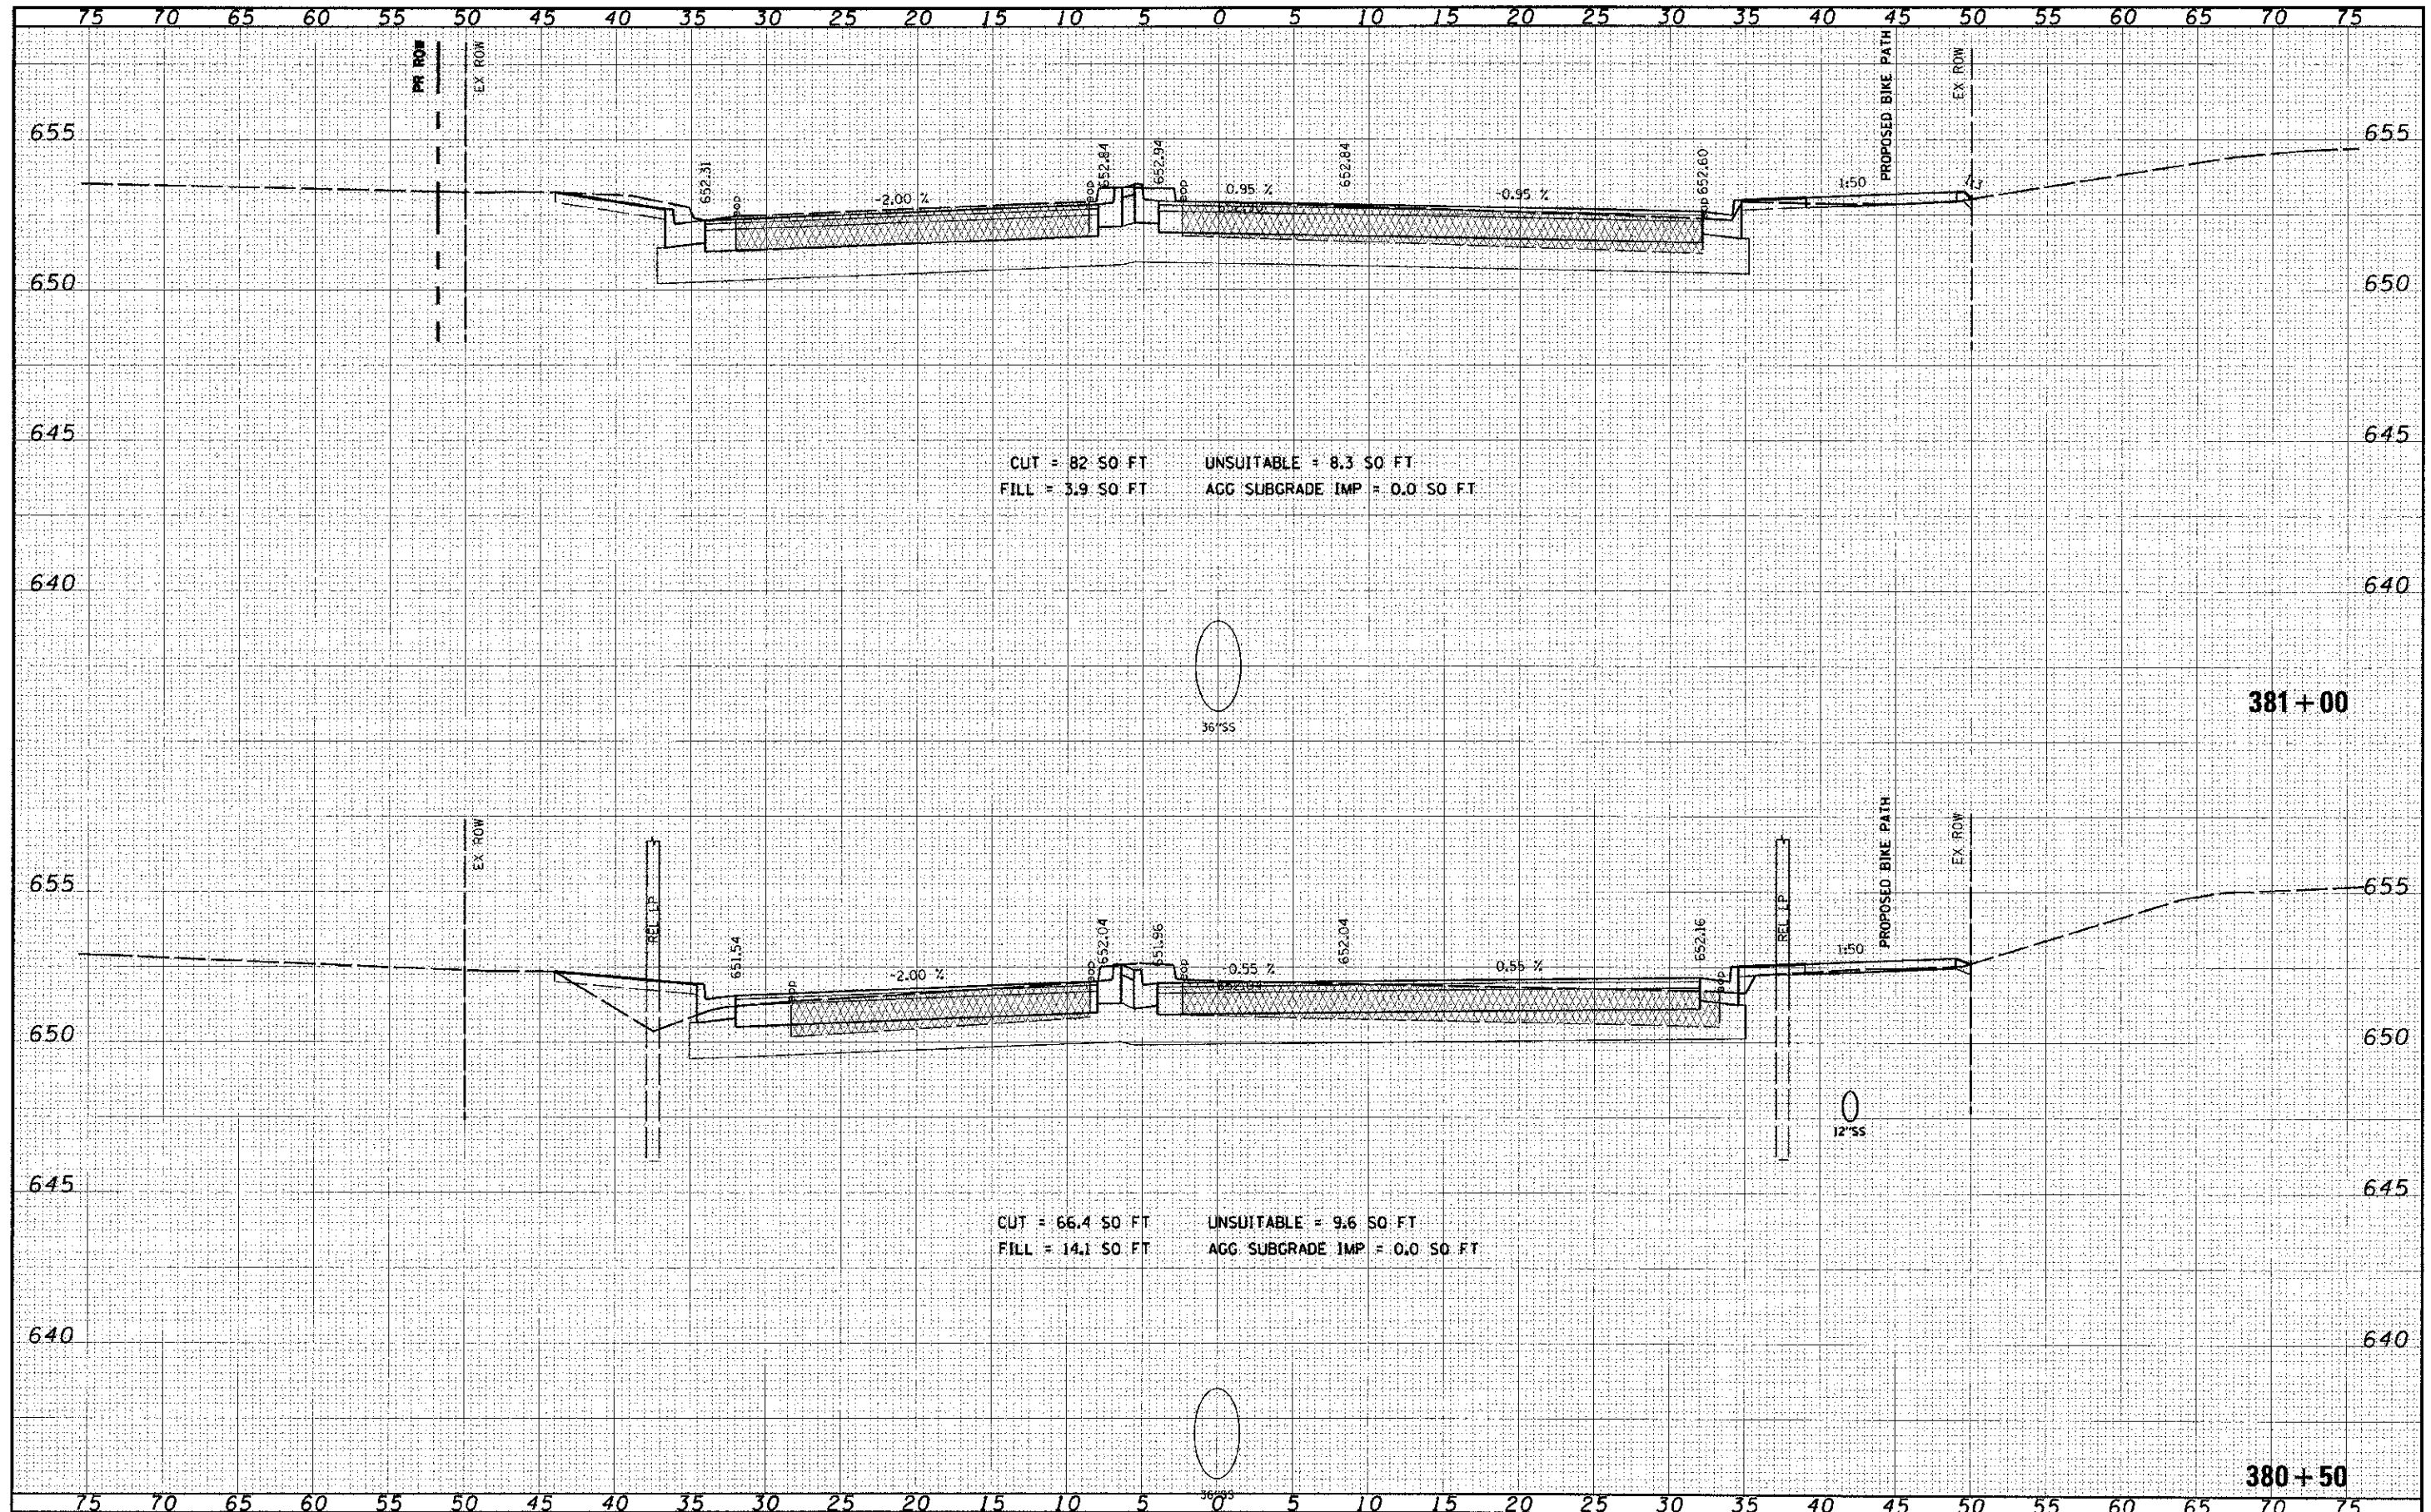

CUT = 82.50 FT    UNSUITABLE = 8.3 SO FT  
 FILL = 3.9 SO FT    AGG SUBGRADE IMP = 0.0 SO FT

CUT = 66.4 SO FT    UNSUITABLE = 9.6 SO FT  
 FILL = 14.1 SO FT    AGG SUBGRADE IMP = 0.0 SO FT