


T.M.B. 11/15/12  
 S.M.C. 11/15/12  
 P.L.T. 11/15/12  
 N.O.T. 11/15/12  
 A.M.S. 11/15/12  
 A.R.E.S. 11/15/12

O.R.P. 11/15/12  
 S.M.C. 11/15/12  
 P.L.T. 11/15/12  
 N.O.T. 11/15/12  
 A.M.S. 11/15/12  
 A.R.E.S. 11/15/12

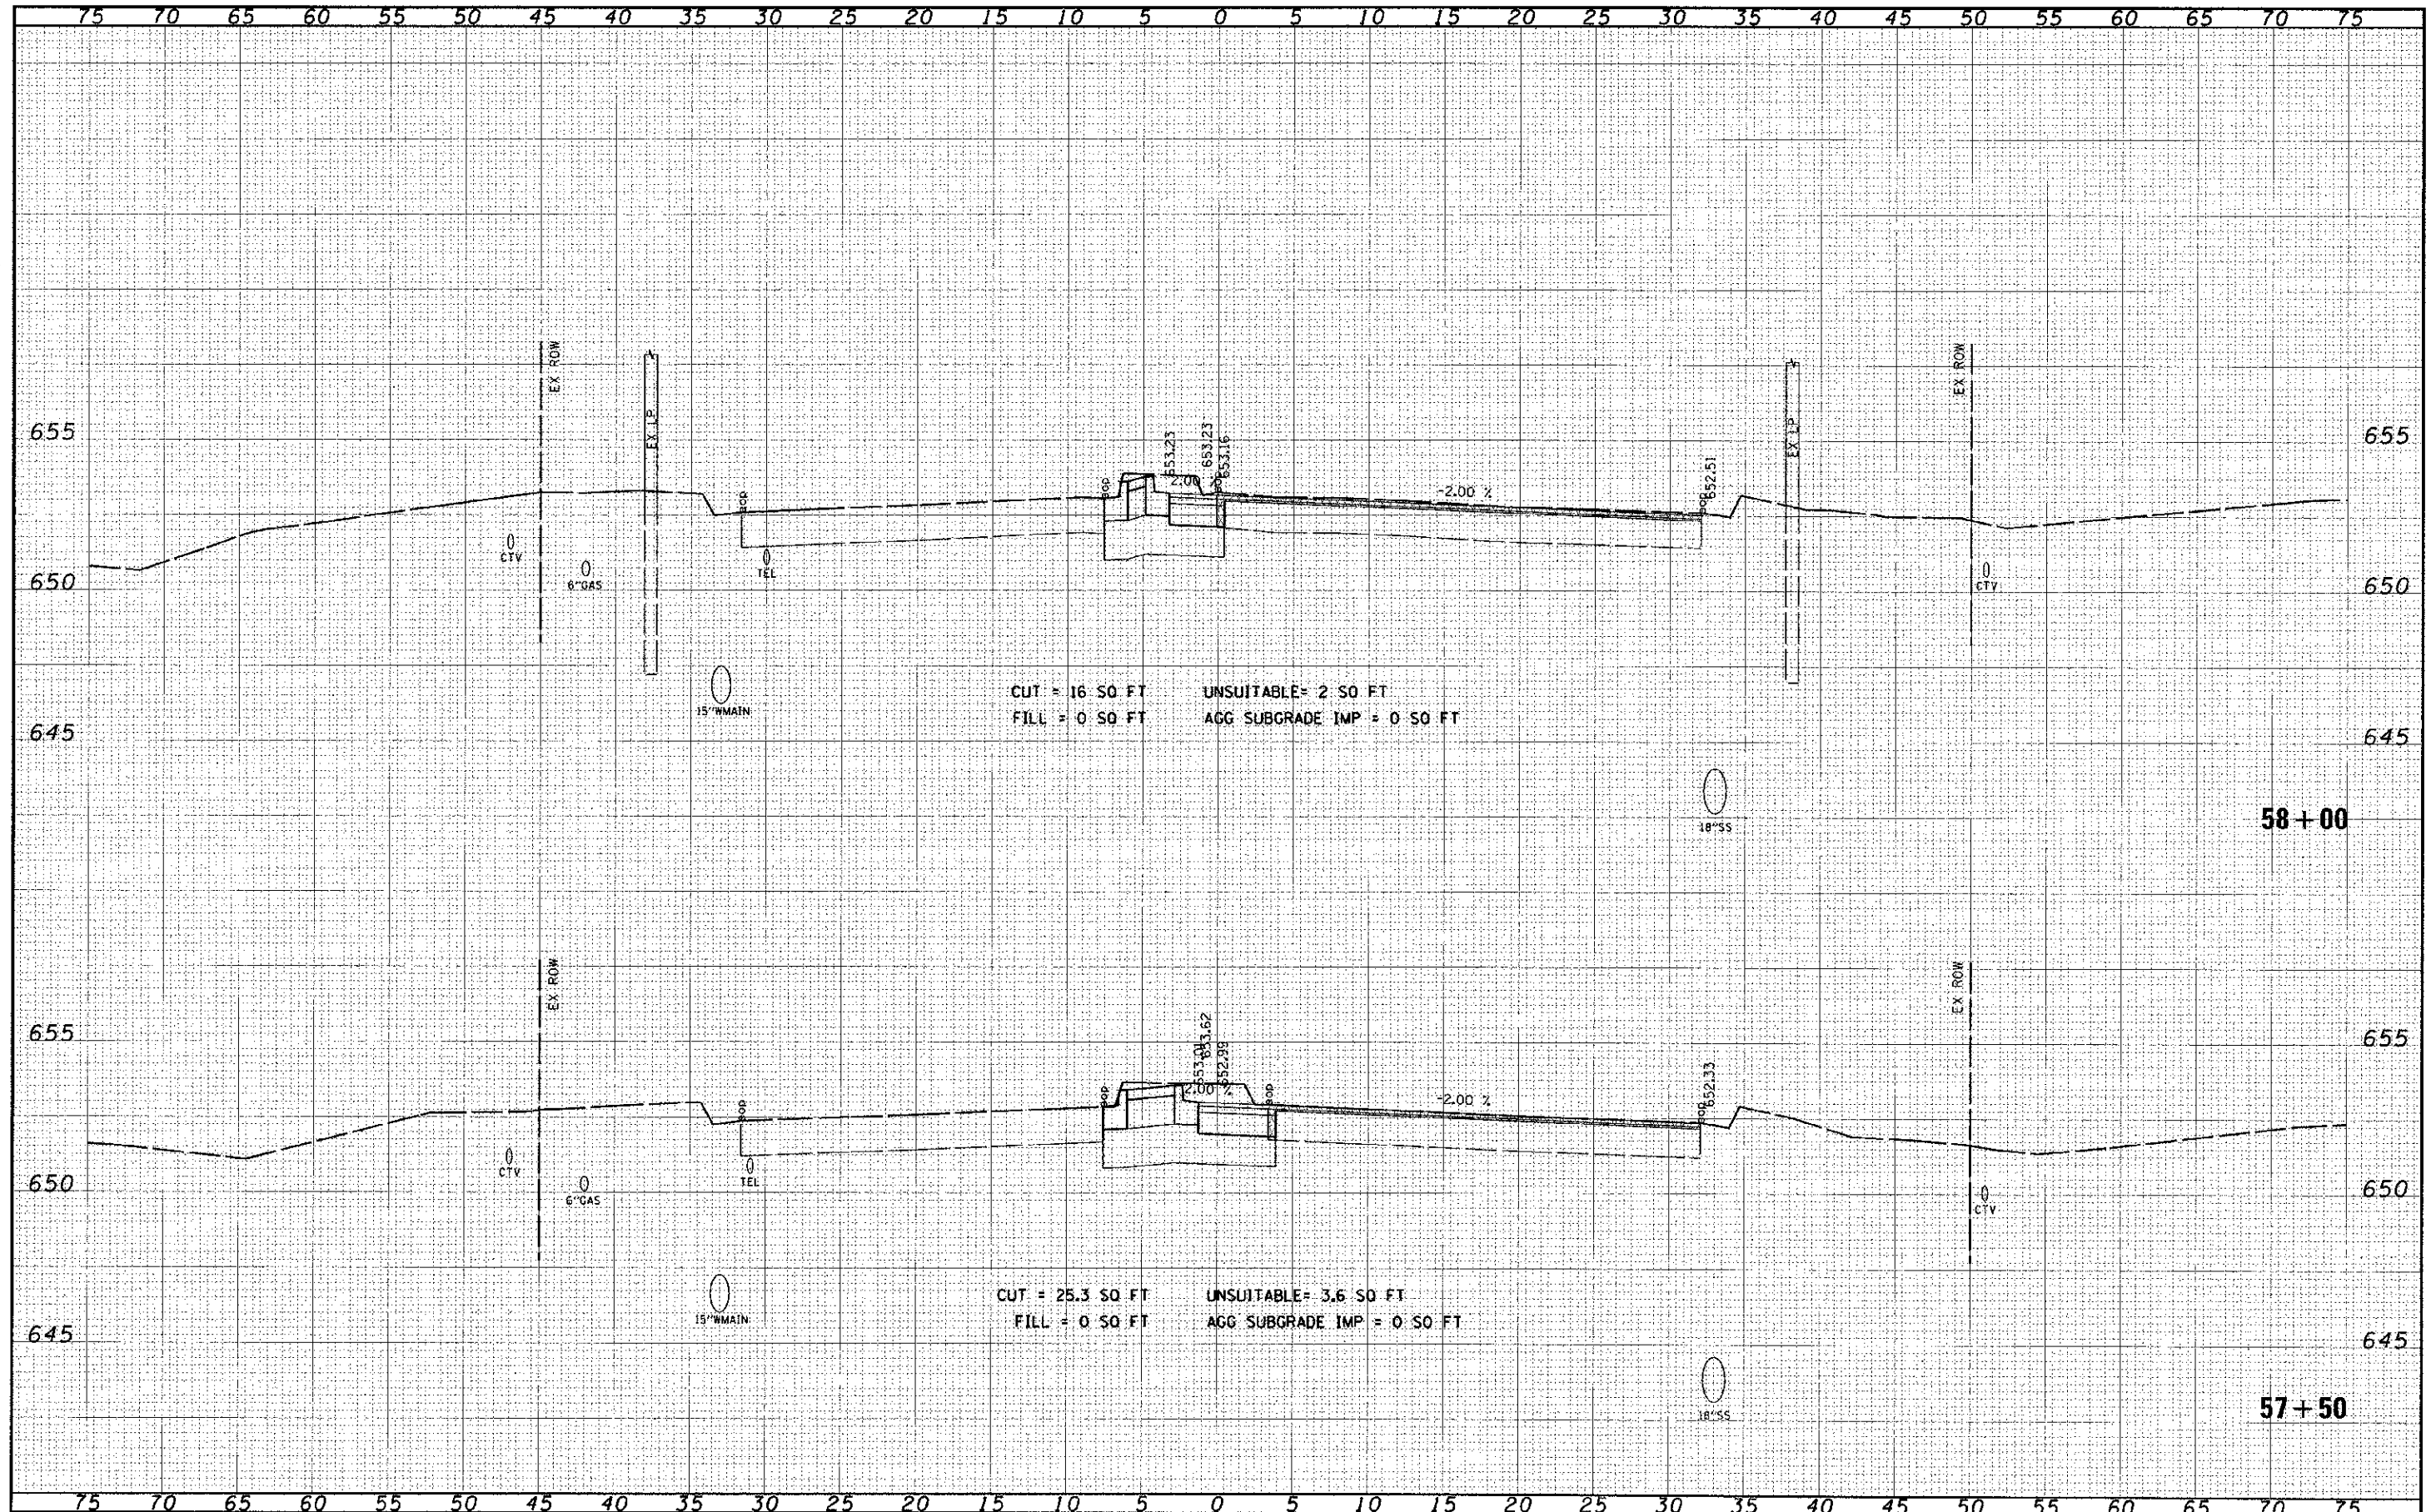

CUT = 16 SQ FT    UNSUITABLE = 2 SQ FT  
 FILL = 0 SQ FT    AGG SUBGRADE IMP = 0 SQ FT

CUT = 25.3 SQ FT    UNSUITABLE = 3.6 SQ FT  
 FILL = 0 SQ FT    AGG SUBGRADE IMP = 0 SQ FT