


DATE	BY
REVISION	BY
NOTED	BY
APPROVED	BY
DATE	BY

DATE	BY
REVISION	BY
NOTED	BY
APPROVED	BY
DATE	BY

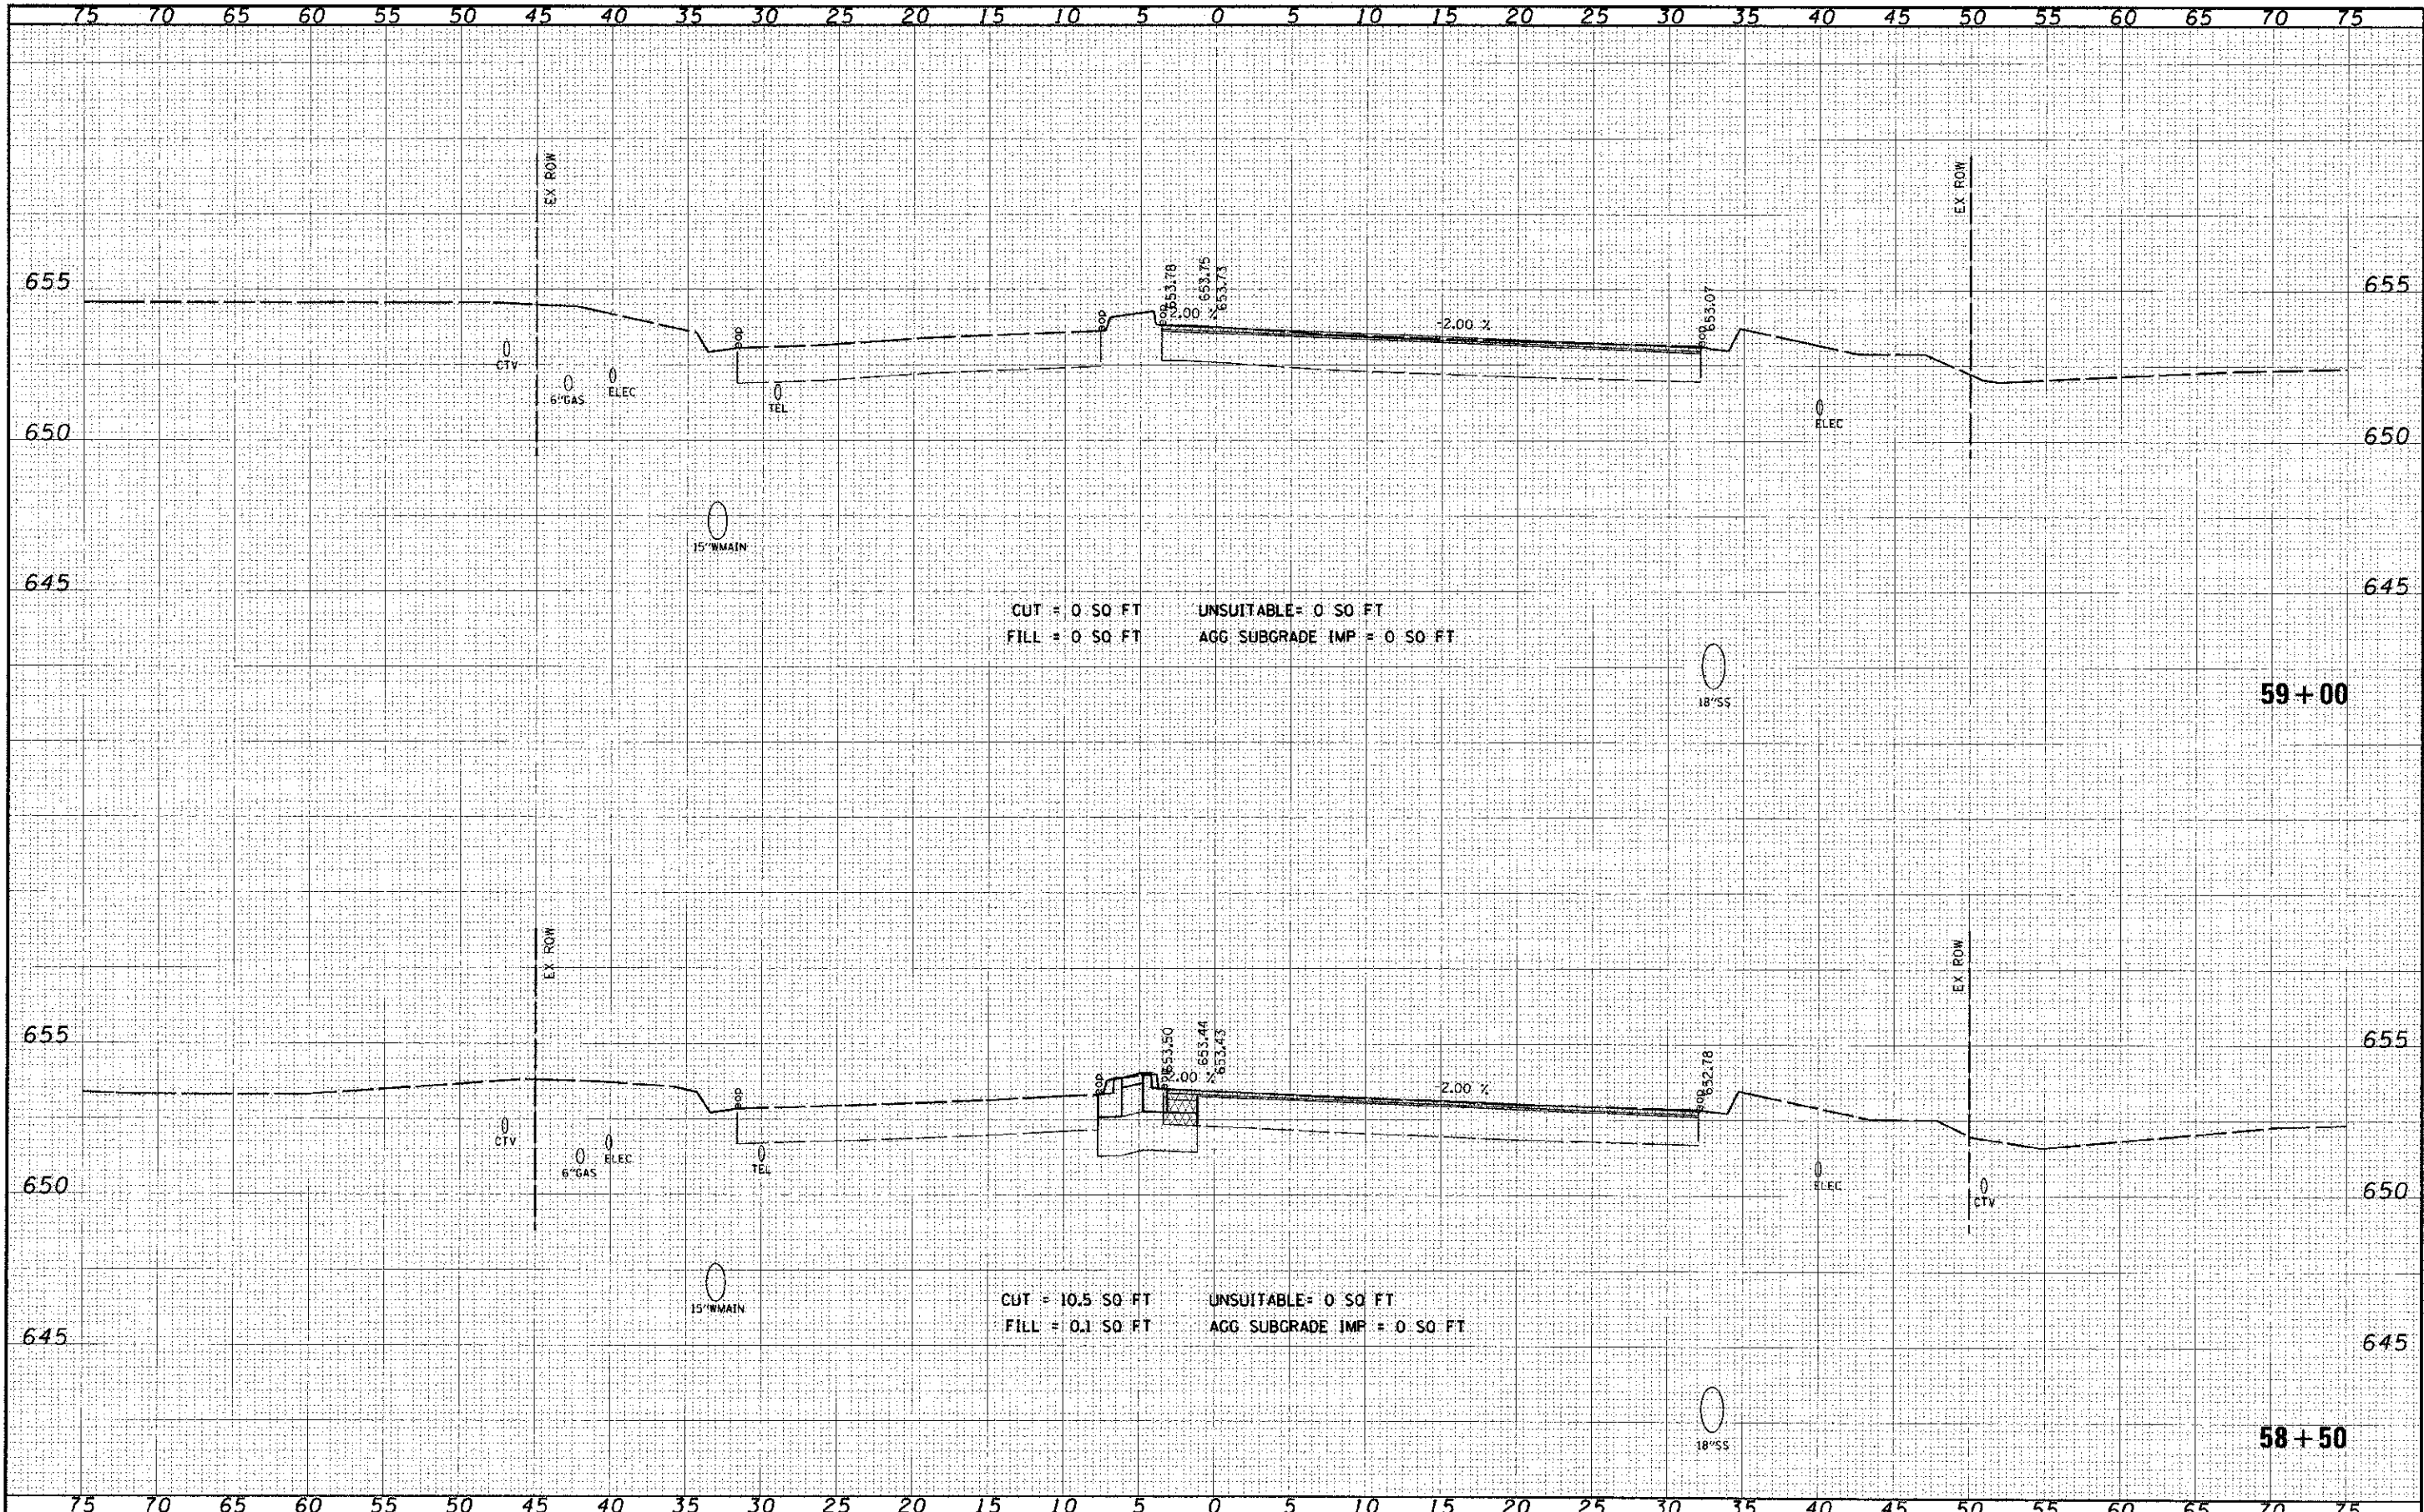

CUT = 0 SQ FT UNSUITABLE = 0 SQ FT
 FILL = 0 SQ FT AGG SUBGRADE IMP = 0 SQ FT

CUT = 10.5 SQ FT UNSUITABLE = 0 SQ FT
 FILL = 0.1 SQ FT AGG SUBGRADE IMP = 0 SQ FT