


DATE	
BY	
DESIGNED	
DRAWN	
CHECKED	
DATE	

DATE	
BY	
DESIGNED	
DRAWN	
CHECKED	
DATE	

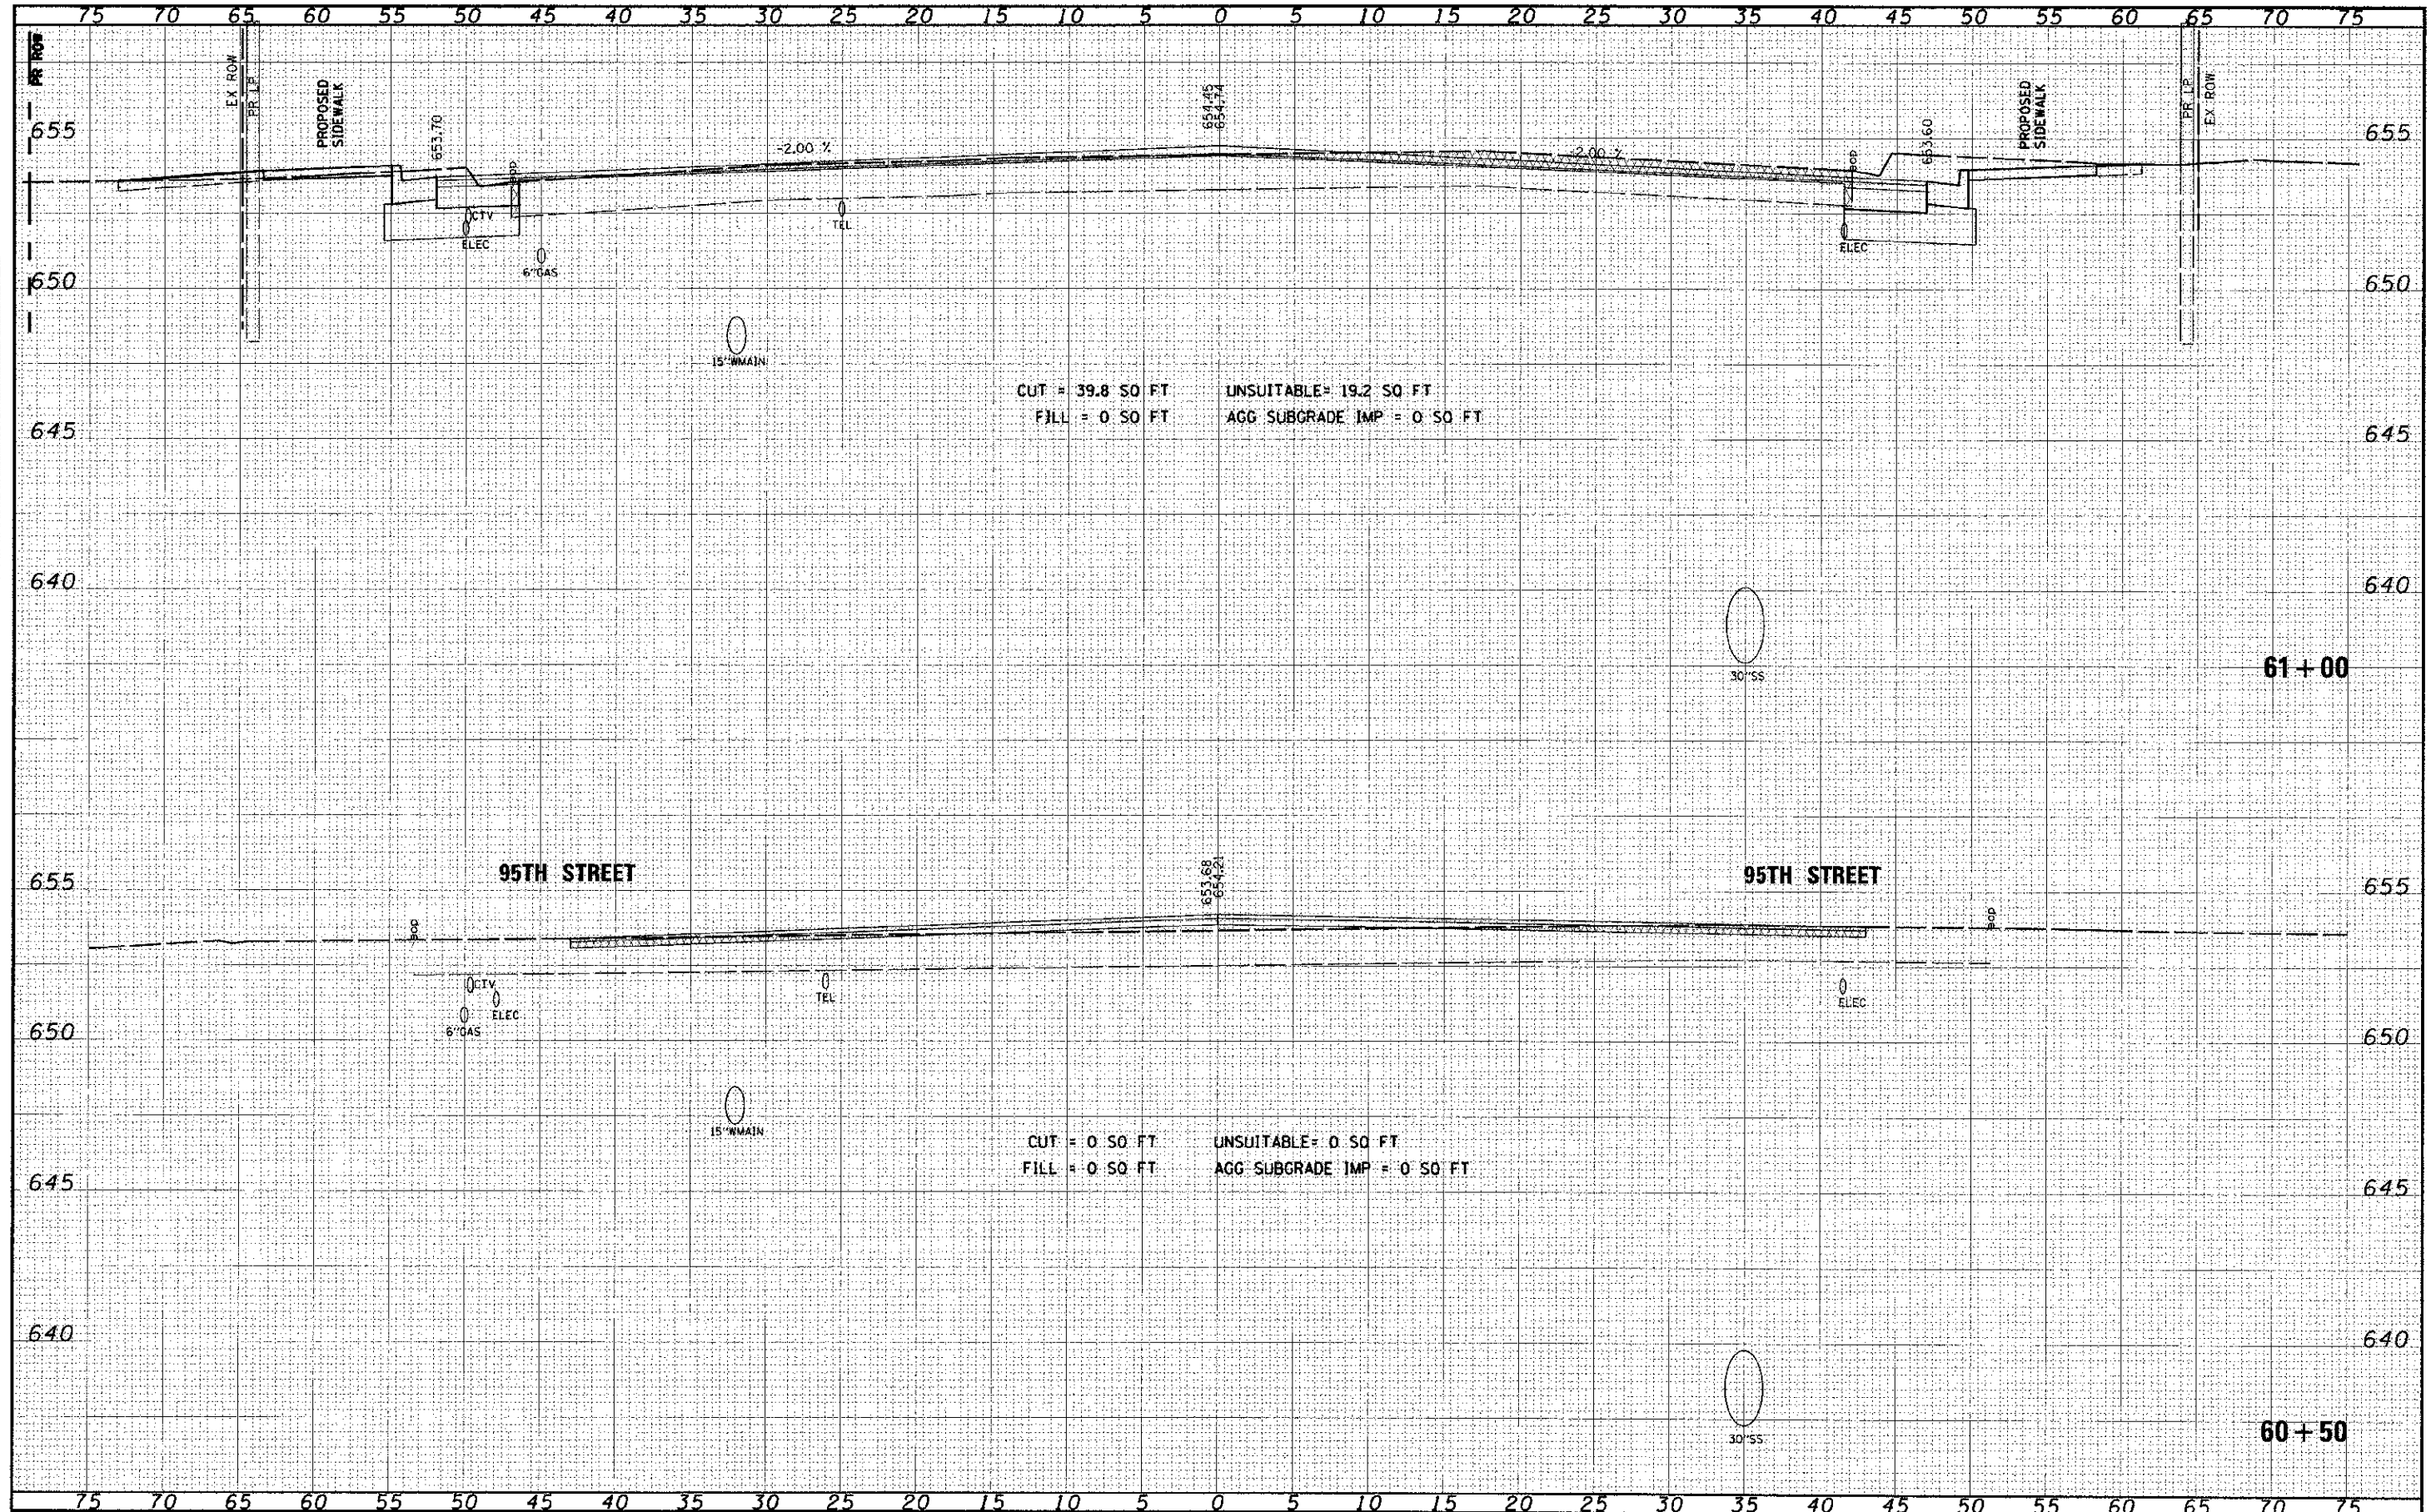

CUT = 39.8 SQ FT UNSUITABLE = 19.2 SQ FT
 FILL = 0 SQ FT AGG SUBGRADE IMP = 0 SQ FT

CUT = 0 SQ FT UNSUITABLE = 0 SQ FT
 FILL = 0 SQ FT AGG SUBGRADE IMP = 0 SQ FT