


| | |
|--------------|------|
| PROJECT | DATE |
| SURVEY | BY |
| DESIGN | BY |
| CONSTRUCTION | BY |
| REVISIONS | |
| NO. DATE | |
| AREA | |
| DATE | |


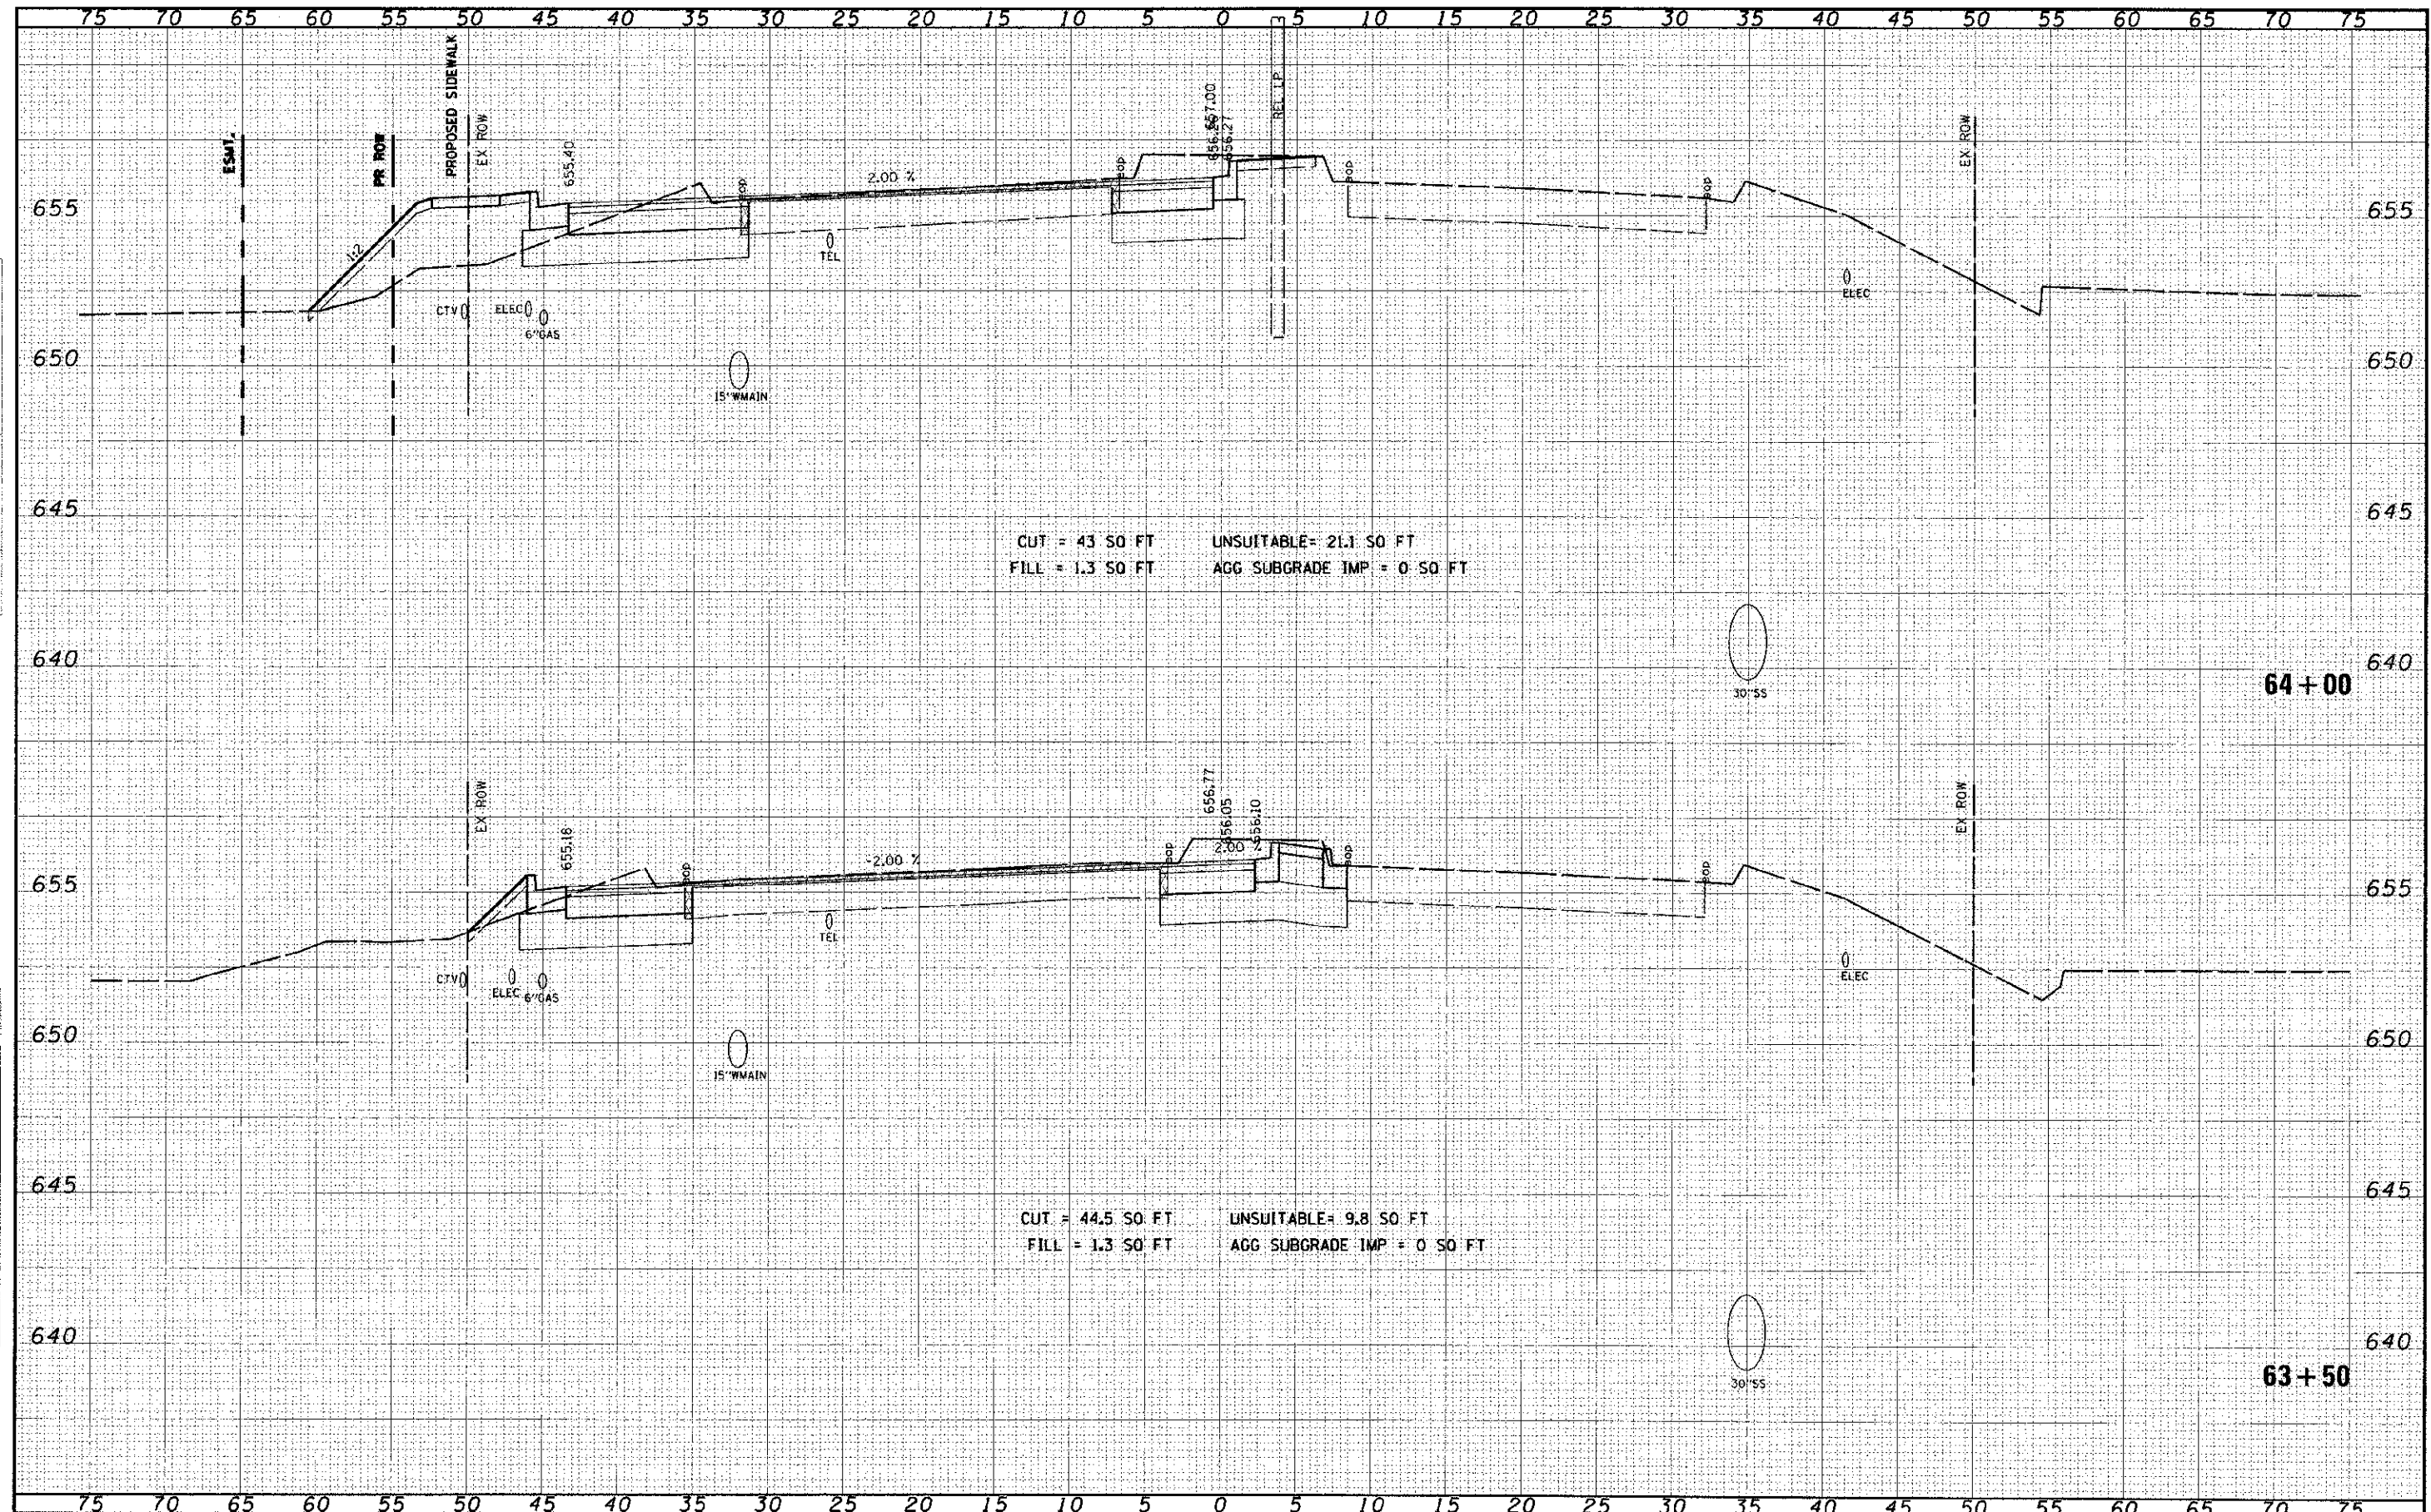


