


DATE	BY
DESIGNED	BY
DRAWN	BY
CHECKED	BY
DATE	

DATE	BY
DESIGNED	BY
DRAWN	BY
CHECKED	BY
DATE	

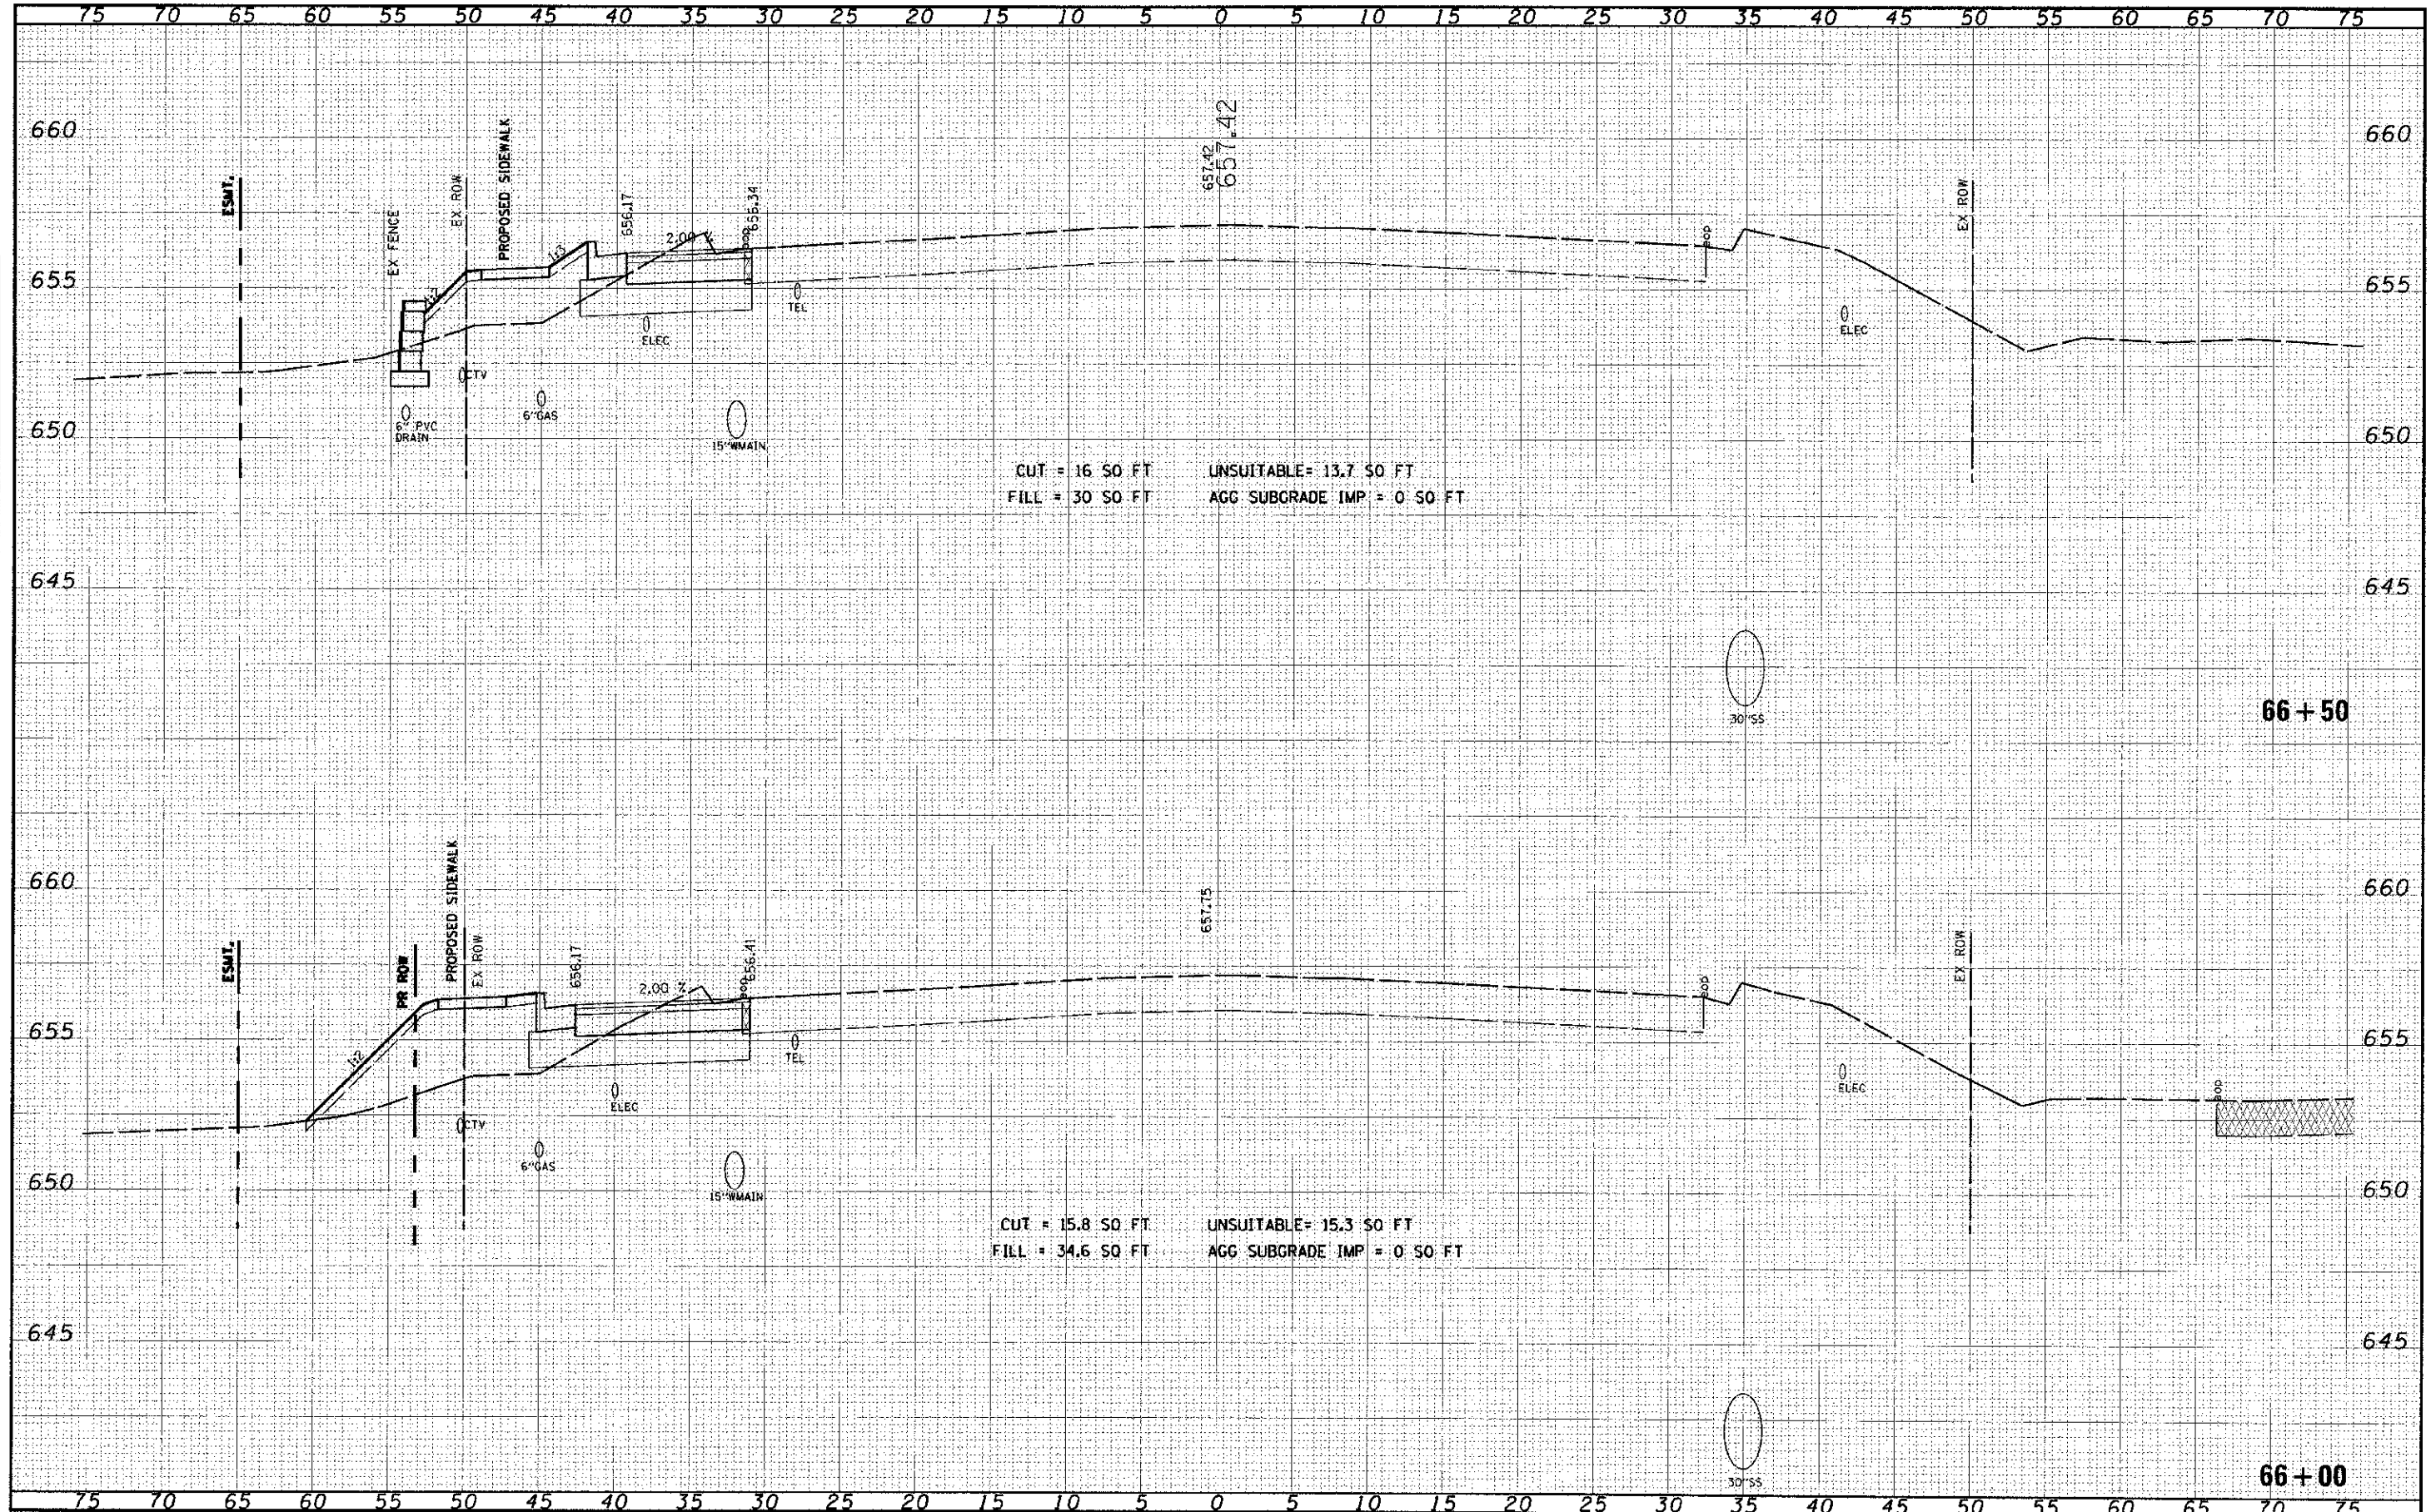

CUT = 16.50 FT UNSUITABLE = 13.750 FT
 FILL = 30.50 FT AGG SUBGRADE IMP = 0.50 FT

CUT = 15.850 FT UNSUITABLE = 15.350 FT
 FILL = 34.650 FT AGG SUBGRADE IMP = 0.50 FT