

PARCEL 3SD0051

ANDREWS YOUHANAIE, et ux. TRUSTEES

TOTAL HOLDING = 30,984 Sq Ft.±
TOTAL R.O.W. REQUIRED = 1,829 Sq Ft.±
REMAINDER = 29,055 Sq Ft.±
TEMPORARY EASEMENT = 423 Sq Ft.±
PURPOSE: GRADING & SHAPING

Table with columns: PARCEL, POINT TO POINT, BEARING, DISTANCE. Rows include points 147 to 152, 152 to 153, 153 to 146, 146 to 147, 151 to 152, 152 to 149, 149 to 146, 148 to 151.

PARCEL 3SD0053

THERESA APACELLER, et al.

TOTAL HOLDING = 14,224 Sq Ft.±
TOTAL R.O.W. REQUIRED = 1,717 Sq Ft.±
REMAINDER = 12,507 Sq Ft.±
TEMPORARY EASEMENT = 404 Sq Ft.±
PURPOSE: GRADING & SHAPING

Table with columns: PARCEL, POINT TO POINT, BEARING, DISTANCE. Rows include points 157 to 158, 158 to 153, 153 to 155, 155 to 157, 156 to 157, 157 to 155, 155 to 154, 154 to 156.

PARCEL 3SD0038

RAYMOND K. SMITH, et ux.

TOTAL HOLDING = 9,478 Sq Ft.±
TOTAL R.O.W. REQUIRED = 448 Sq Ft.±
REMAINDER = 9,030 Sq Ft.±

Table with columns: PARCEL, POINT TO POINT, BEARING, DISTANCE. Rows include points 134 to 132, 132 to 131, 131 to 133, 133 to 134.

PARCEL 3SD0039

TERRI L. SEXTON

TOTAL HOLDING = 10,465 Sq Ft.±
TOTAL R.O.W. REQUIRED = 57 Sq Ft.±
REMAINDER = 10,408 Sq Ft.±

Table with columns: PARCEL, POINT TO POINT, BEARING, DISTANCE. Rows include points 134 to 133, 133 to 135, 135 to 134.

PARCEL 3SD0040

RUTH ANN DOYLE

TOTAL HOLDING = 12,755 Sq Ft.±
TOTAL R.O.W. REQUIRED = 1,358 Sq Ft.±
REMAINDER = 11,397 Sq Ft.±

Table with columns: PARCEL, POINT TO POINT, BEARING, DISTANCE. Rows include points 137 to 135, 135 to 133, 133 to 136, 136 to 137.

PARCEL 3SD0041

ROBERT J. COLLINS, et al. TRUSTEES

TOTAL HOLDING = 7,872 Sq Ft.±
TOTAL R.O.W. REQUIRED = 961 Sq Ft.±
REMAINDER = 6,911 Sq Ft.±

Table with columns: PARCEL, POINT TO POINT, BEARING, DISTANCE. Rows include points 137 to 136, 136 to 138, 138 to 139, 139 to 137.

PARCEL 3SD0042

GERALDINE A. WEILERT, et al.

TOTAL HOLDING = 6,955 Sq Ft.±
TOTAL R.O.W. REQUIRED = 577 Sq Ft.±
REMAINDER = 6,378 Sq Ft.±

Table with columns: PARCEL, POINT TO POINT, BEARING, DISTANCE. Rows include points 141 to 139, 139 to 138, 138 to 140, 140 to 141.

PARCEL 3SD0049

OTIS PROPERTY MANAGEMENT, INC.


TOTAL HOLDING = 133,390 Sq Ft.±
TOTAL R.O.W. REQUIRED = 5,416 Sq Ft.±
REMAINDER = 127,974 Sq Ft.±

N.W. 1/4 OF SEC. 20, T.37N., R.8E. OF THE 3RD P.M.

DANNY'S COMMERCIAL DIVISION
DOC. NO. 96063111

MILAZZO SUBDIVISION
DOC. NO. 200600010426

BROOKSIDE MANOR
UNIT 4
DOC. NO. 160292

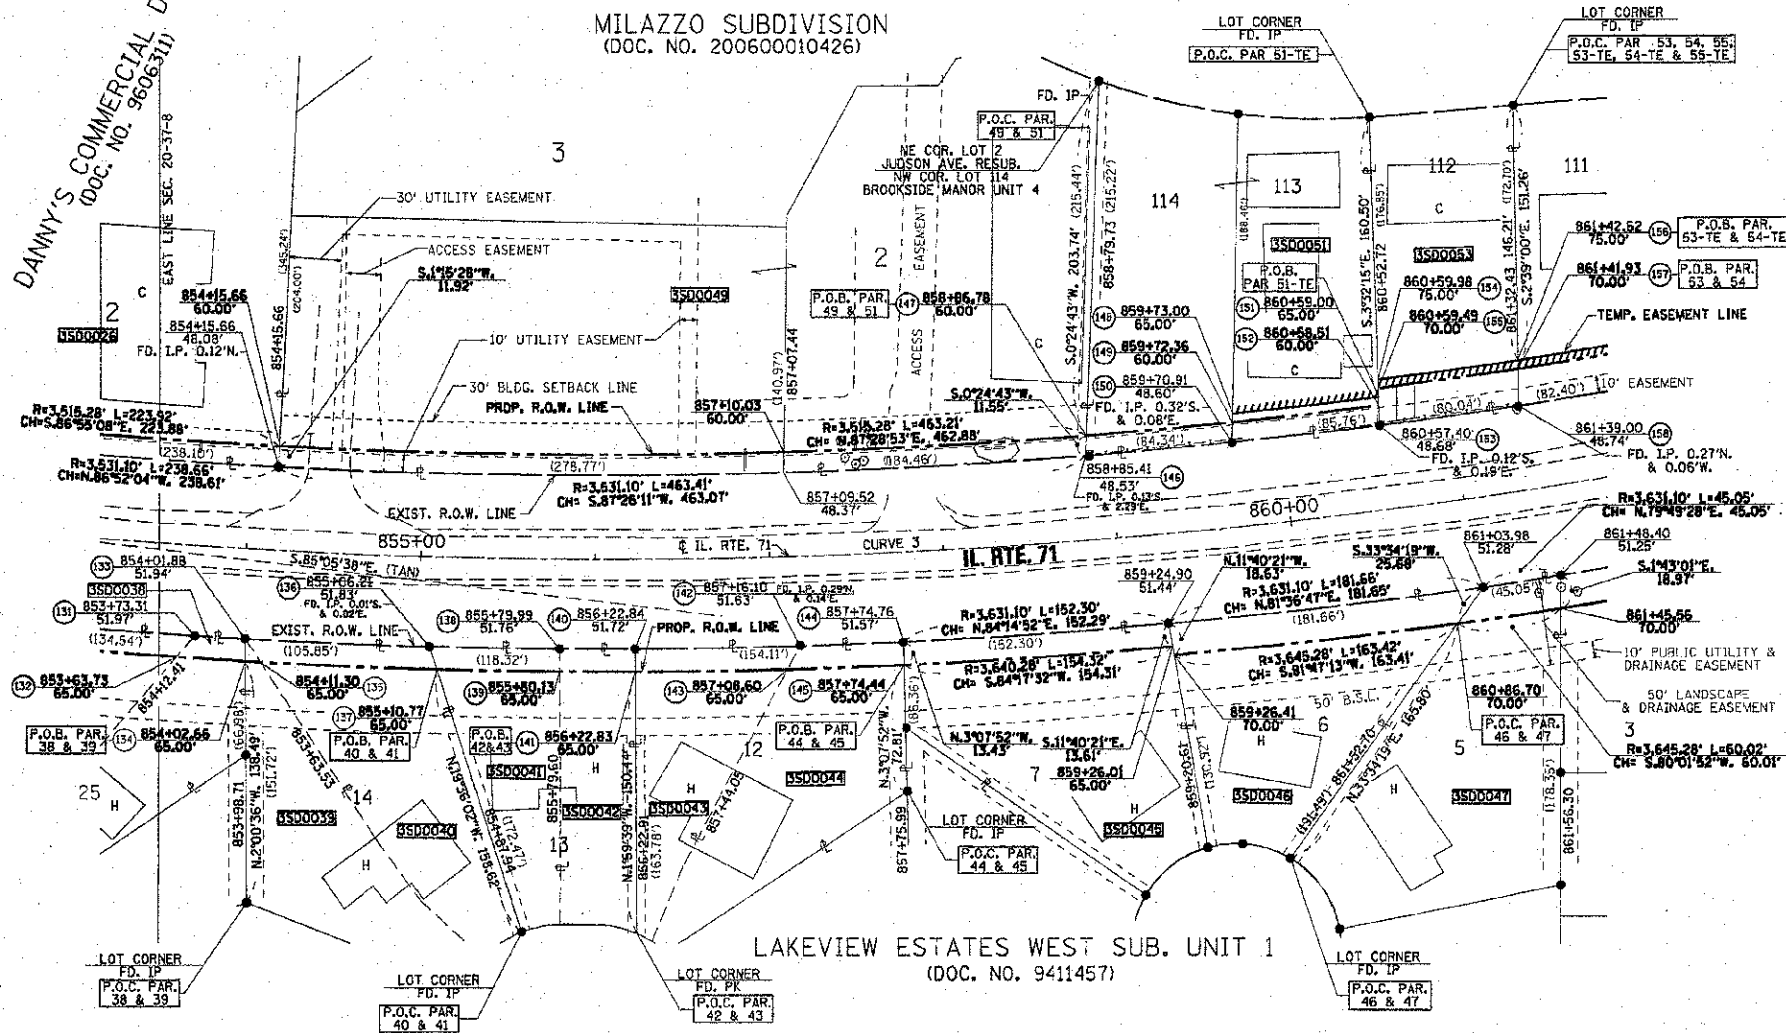

CURVE 3
P.T. STA. 874+15.30
Δ = 63° 50' 44"
R = 3575.28'
T = 2227.39'
L = 3983.98'
E = 637.07'
P.C. STA. 861+87.92
P.T. STA. 891+71.90

PARCEL 3SD0045

STUART J. RAMSEY, et ux.

TOTAL HOLDING = 17,575 Sq Ft.±
TOTAL R.O.W. REQUIRED = 2,069 Sq Ft.±
REMAINDER = 15,506 Sq Ft.±

PARCEL 3SD0046

JOHN M. DULKINYS, et al.

TOTAL HOLDING = 15,607 Sq Ft.±
TOTAL R.O.W. REQUIRED = 3,216 Sq Ft.±
REMAINDER = 12,391 Sq Ft.±

PARCEL 3SD0047

GENE JOHANNESSEN

TOTAL HOLDING = 19,732 Sq Ft.±
TOTAL R.O.W. REQUIRED = 984 Sq Ft.±
REMAINDER = 18,748 Sq Ft.±


PARCEL 3SD0043

DANIEL KELLY, et ux.

TOTAL HOLDING = 8,344 Sq Ft.±
TOTAL R.O.W. REQUIRED = 1,212 Sq Ft.±
REMAINDER = 7,132 Sq Ft.±


Table with columns: PARCEL, POINT TO POINT, BEARING, DISTANCE. Rows include points 141 to 140, 140 to 142, 142 to 143, 143 to 141.

NOTE: ALL BEARINGS ARE REFERENCED TO THE ILLINOIS STATE PLANE COORDINATE SYSTEM, EAST ZONE (N.A.D. 83).

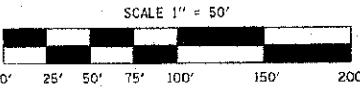

RIGHT OF WAY PLANS table with columns: ROUTE, SECTION, PROJECT, COUNTY, JOB NUMBER, STATION, SHEET.

I VINCENT D. BRANDOW, HEREBY CERTIFY THAT I AM A PROFESSIONAL LAND SURVEYOR OF THE STATE OF ILLINOIS...

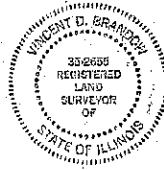

DATE: 10-15-10

ILLINOIS PROFESSIONAL LAND SURVEYOR NO. 2655

SURVEY BOOK NO.

11-20-10 EXPIRATION DATE

N.W. 1/4 OF SEC. 20, T.37N., R.8E. OF THE 3RD P.M.

FOR PARCEL 3SD0050 SEE SHEET 1
FOR PARCEL 3SD0052 SEE SHEET 4