


FINAL SURVEY PLOTTED	BY	DATE
NOTES BOOK NO.		
AREAS CHECKED		

ORIGINAL SURVEY PLOTTED	BY	DATE
AREAS CHECKED		

PLOT DATE: 7/6/2012
 FILE NAME: P:\ACG\1\DOT_DIST3\0\map\Phase 1\REV\3\DWG\11111111.dwg
 USER NAME: JGSP

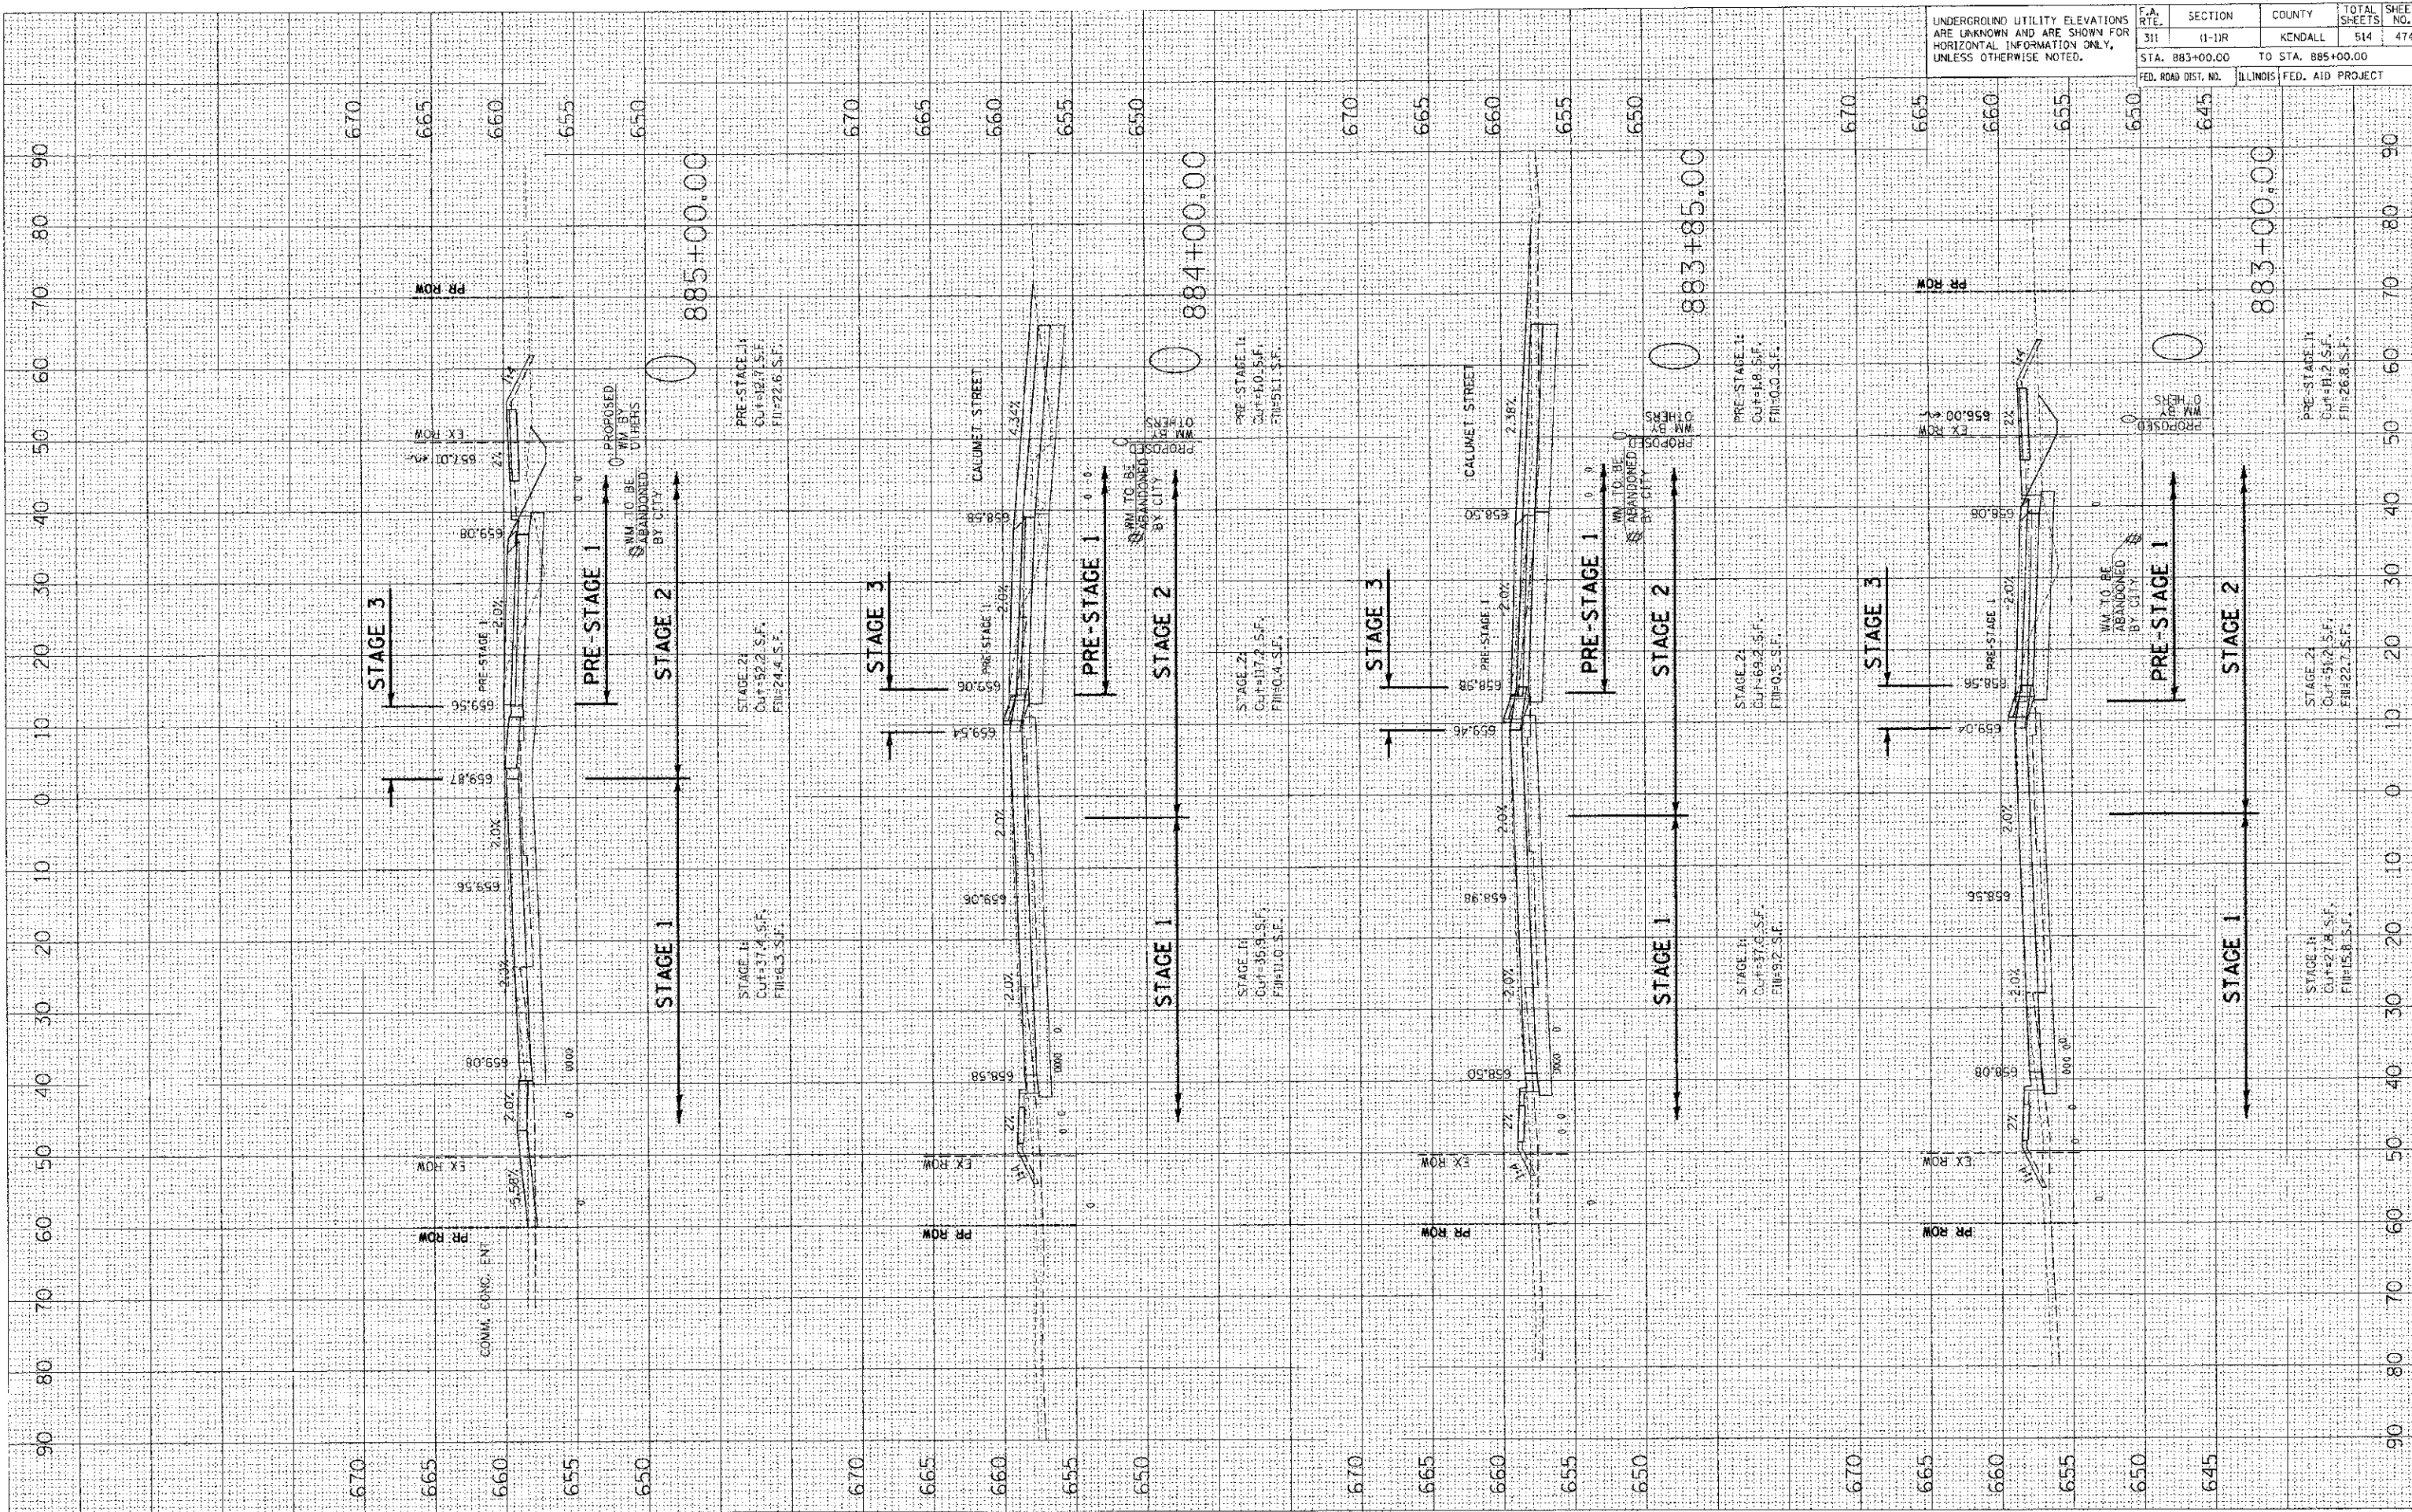

CONTRACT NO. 66420			
F.A. RTE. 311	SECTION (1-1)R	COUNTY KENDALL	TOTAL SHEETS 514
STA. 883+00.00		TO STA. 885+00.00	
FED. ROAD DIST. NO. ILLINOIS		FED. AID PROJECT	