


UNDERGROUND UTILITY ELEVATIONS ARE UNKNOWN AND ARE SHOWN FOR HORIZONTAL INFORMATION ONLY, UNLESS OTHERWISE NOTED.

F.A. RTE.	SECTION	COUNTY	TOTAL SHEETS	SHEET NO.
311	11-11R	KENDAL	514	497
STA. 100+75.00		TO STA. 101+50.00		
FED. ROAD DIST. NO. ILLINOIS		FED. AID PROJECT		

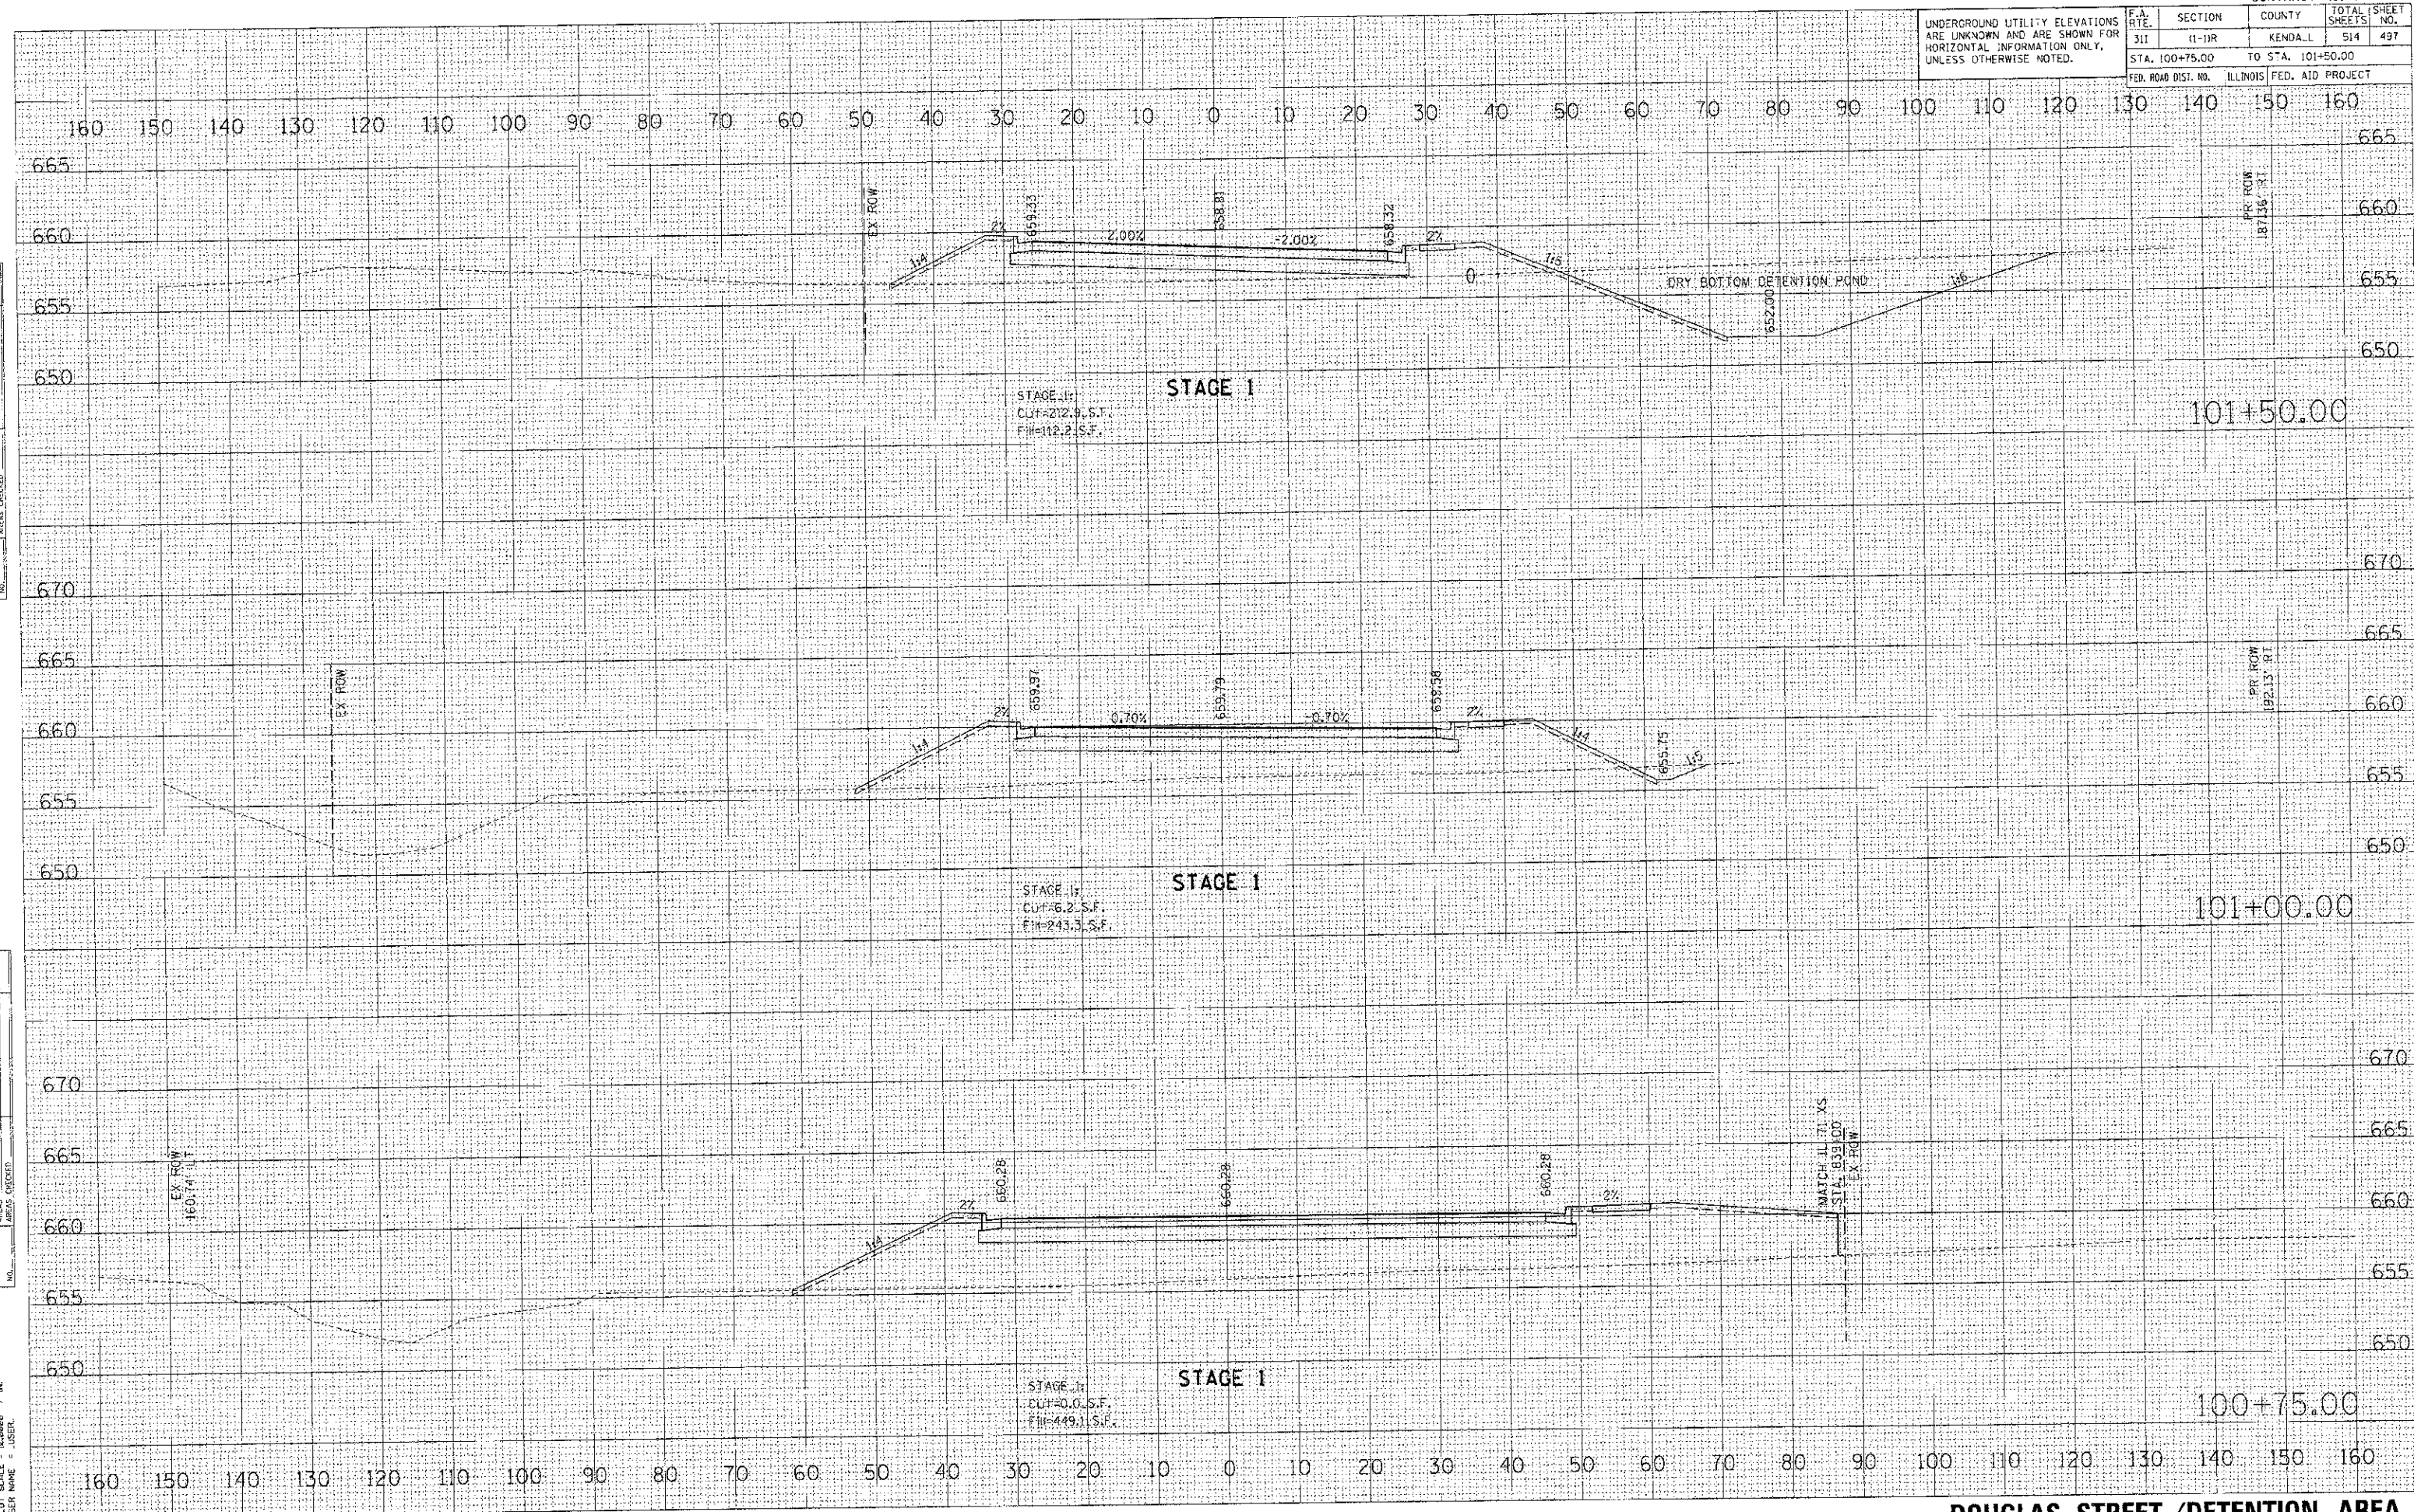

DATE  
BY  
SURVEYED  
PLOTTEEC  
NOTE BOOK  
AREAS DISCLOSED

DATE  
BY  
ORIGINAL  
SURVEY  
PLOTTEEC  
AREAS DISCLOSED

DATE: 7/16/2002  
USER: J. R. BURROUGHS  
PLOT SCALE: 1/8" = 1'-0"