


DATE: 7/6/2012
 SURVEYED: []
 PLOTTED: []
 NOTE BOOK: []
 AREAS CORRECTED: []

DATE: 7/6/2012
 SURVEYED: []
 PLOTTED: []
 NOTE BOOK: []
 AREAS CORRECTED: []

DATE: 7/6/2012
 SURVEYED: []
 PLOTTED: []
 NOTE BOOK: []
 AREAS CORRECTED: []

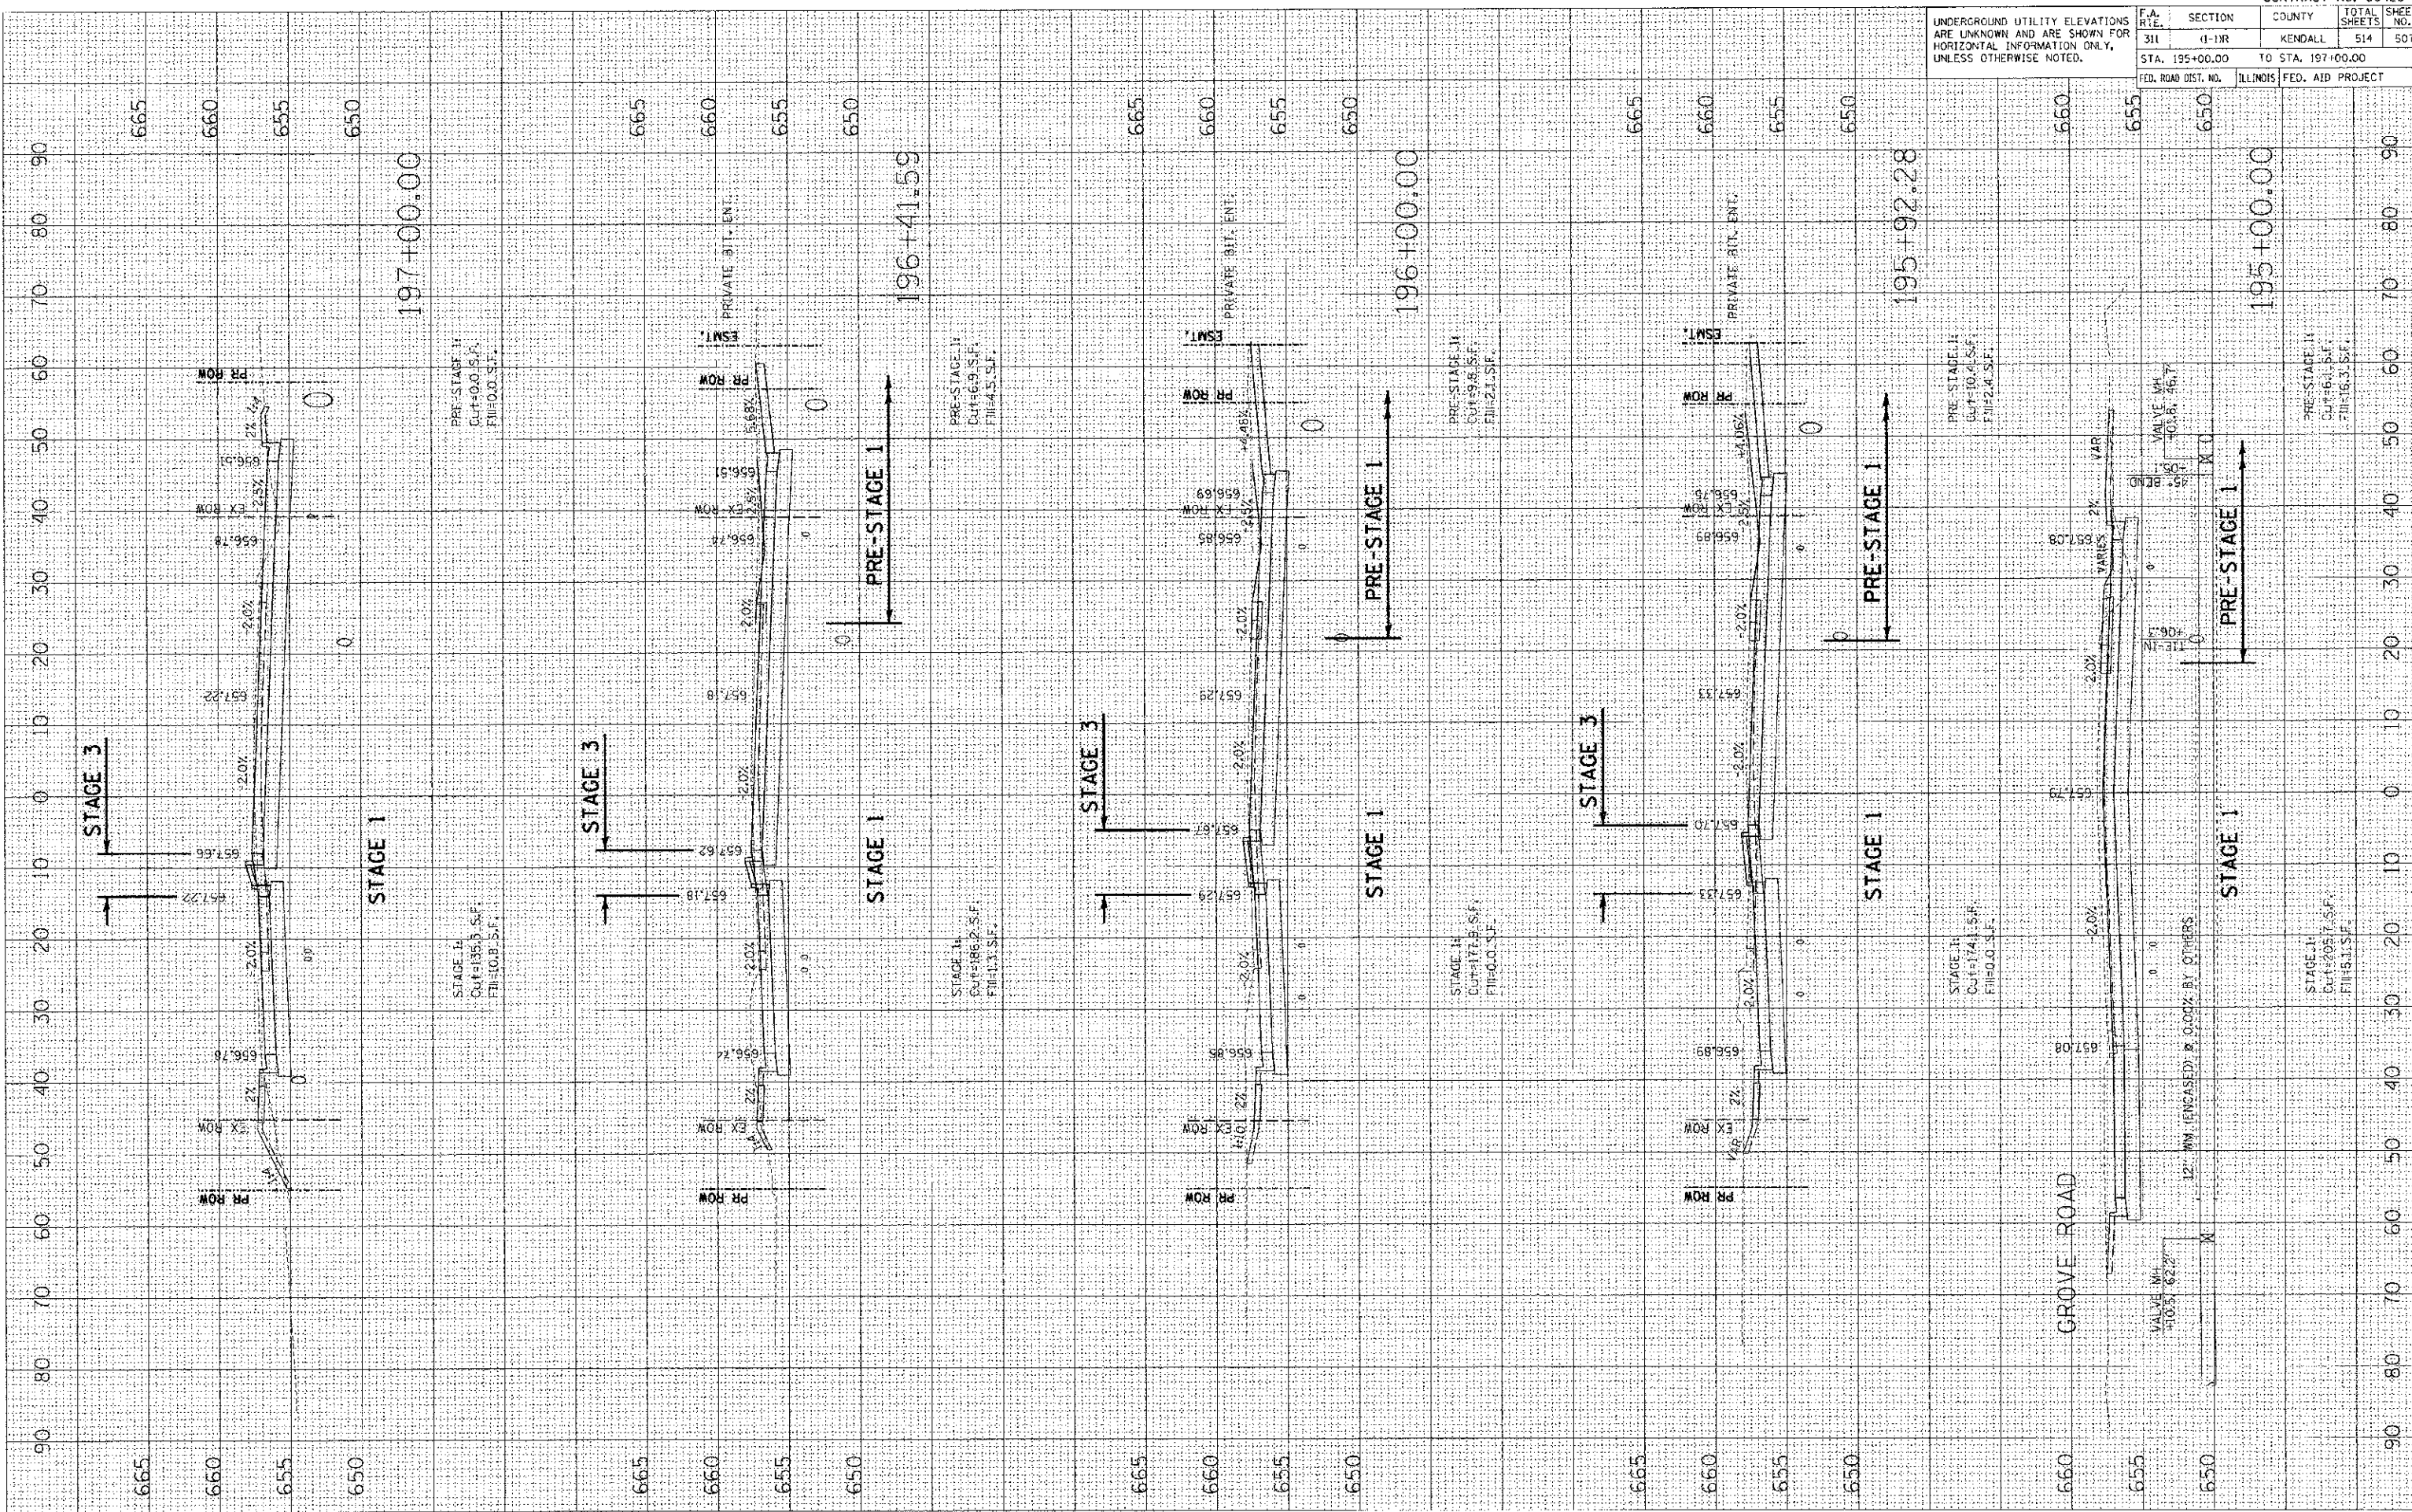

CONTRACT NO. 66420	
F.A. R.T.E.	SECTION
311	(I-1)R
COUNTY	
KENDALL	
TOTAL SHEETS	
514	
507	
STA. 195+00.00 TO STA. 197+00.00	
FED. ROAD DIST. NO.	ILLINOIS FED. AID PROJECT

UNDERGROUND UTILITY ELEVATIONS ARE UNKNOWN AND ARE SHOWN FOR HORIZONTAL INFORMATION ONLY, UNLESS OTHERWISE NOTED.







