


ORIGINAL SURVEY	SURVEYED	BY	DATE
NOTE BOOK	PLOTTED		
	TEMPLATE		
	AREAS		
	CHECKED		

FINAL SURVEY	SURVEYED	BY	DATE
NOTE BOOK	PLOTTED		
	TEMPLATE		
	AREAS		
	CHECKED		

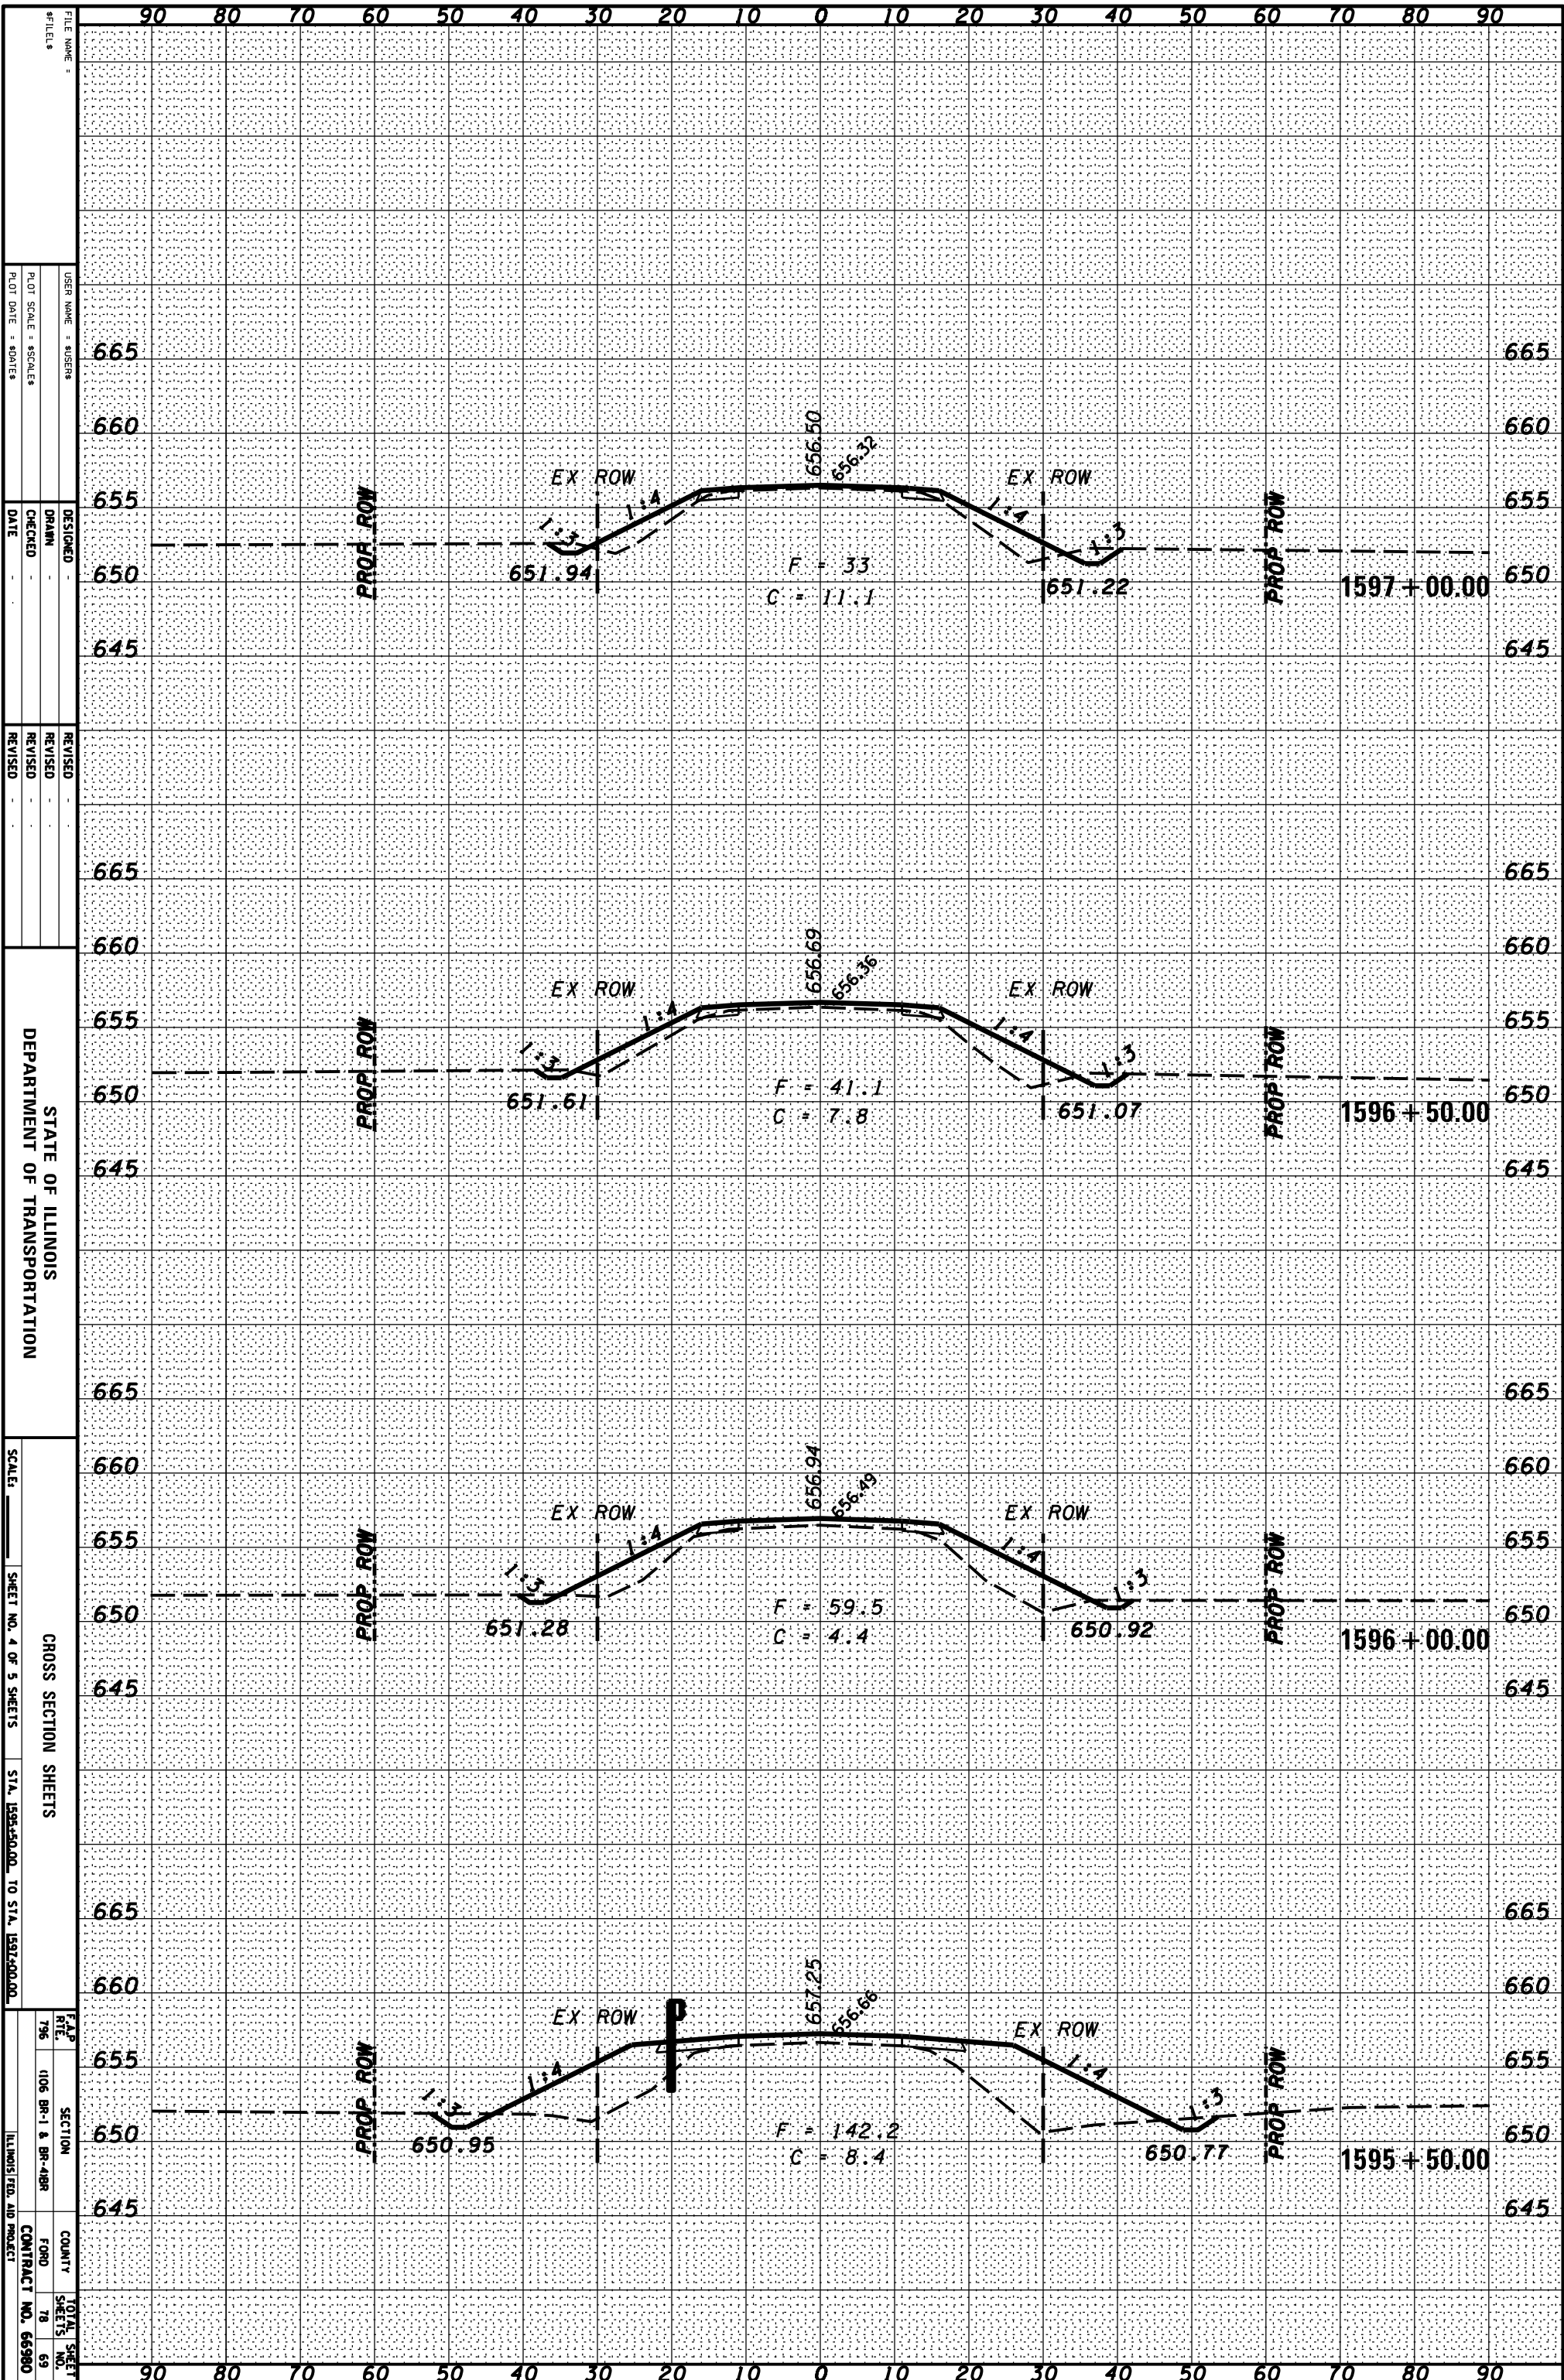

FILE NAME: _____

DESIGNED: _____
 DRAWN: _____
 CHECKED: _____
 DATE: _____

REVISOR: _____
 REVISION: _____
 DATE: _____

STATE OF ILLINOIS
 DEPARTMENT OF TRANSPORTATION

CROSS SECTION SHEETS

SCALE: _____

SHEET NO. 4 OF 5 SHEETS

STA. 1595+50.00 TO STA. 1597+00.00

F&P R/E: 796

SECTION: 1106 BR-1 & BR-4BR

COUNTY: _____

TOTAL SHEET NO.: 78

CONTRACT NO.: 66980

ILLINOIS FLD. AID PROJECT