


ORIGINAL SURVEY	SURVEYED _____	BY _____	DATE _____
NOTE BOOK	PLOTTED _____		
	TEMPLATE _____		
	AREAS _____		
	AREAS CHECKED _____		

FINAL SURVEY	SURVEYED _____	BY _____	DATE _____
NOTE BOOK	PLOTTED _____		
	TEMPLATE _____		
	AREAS _____		
	AREAS CHECKED _____		

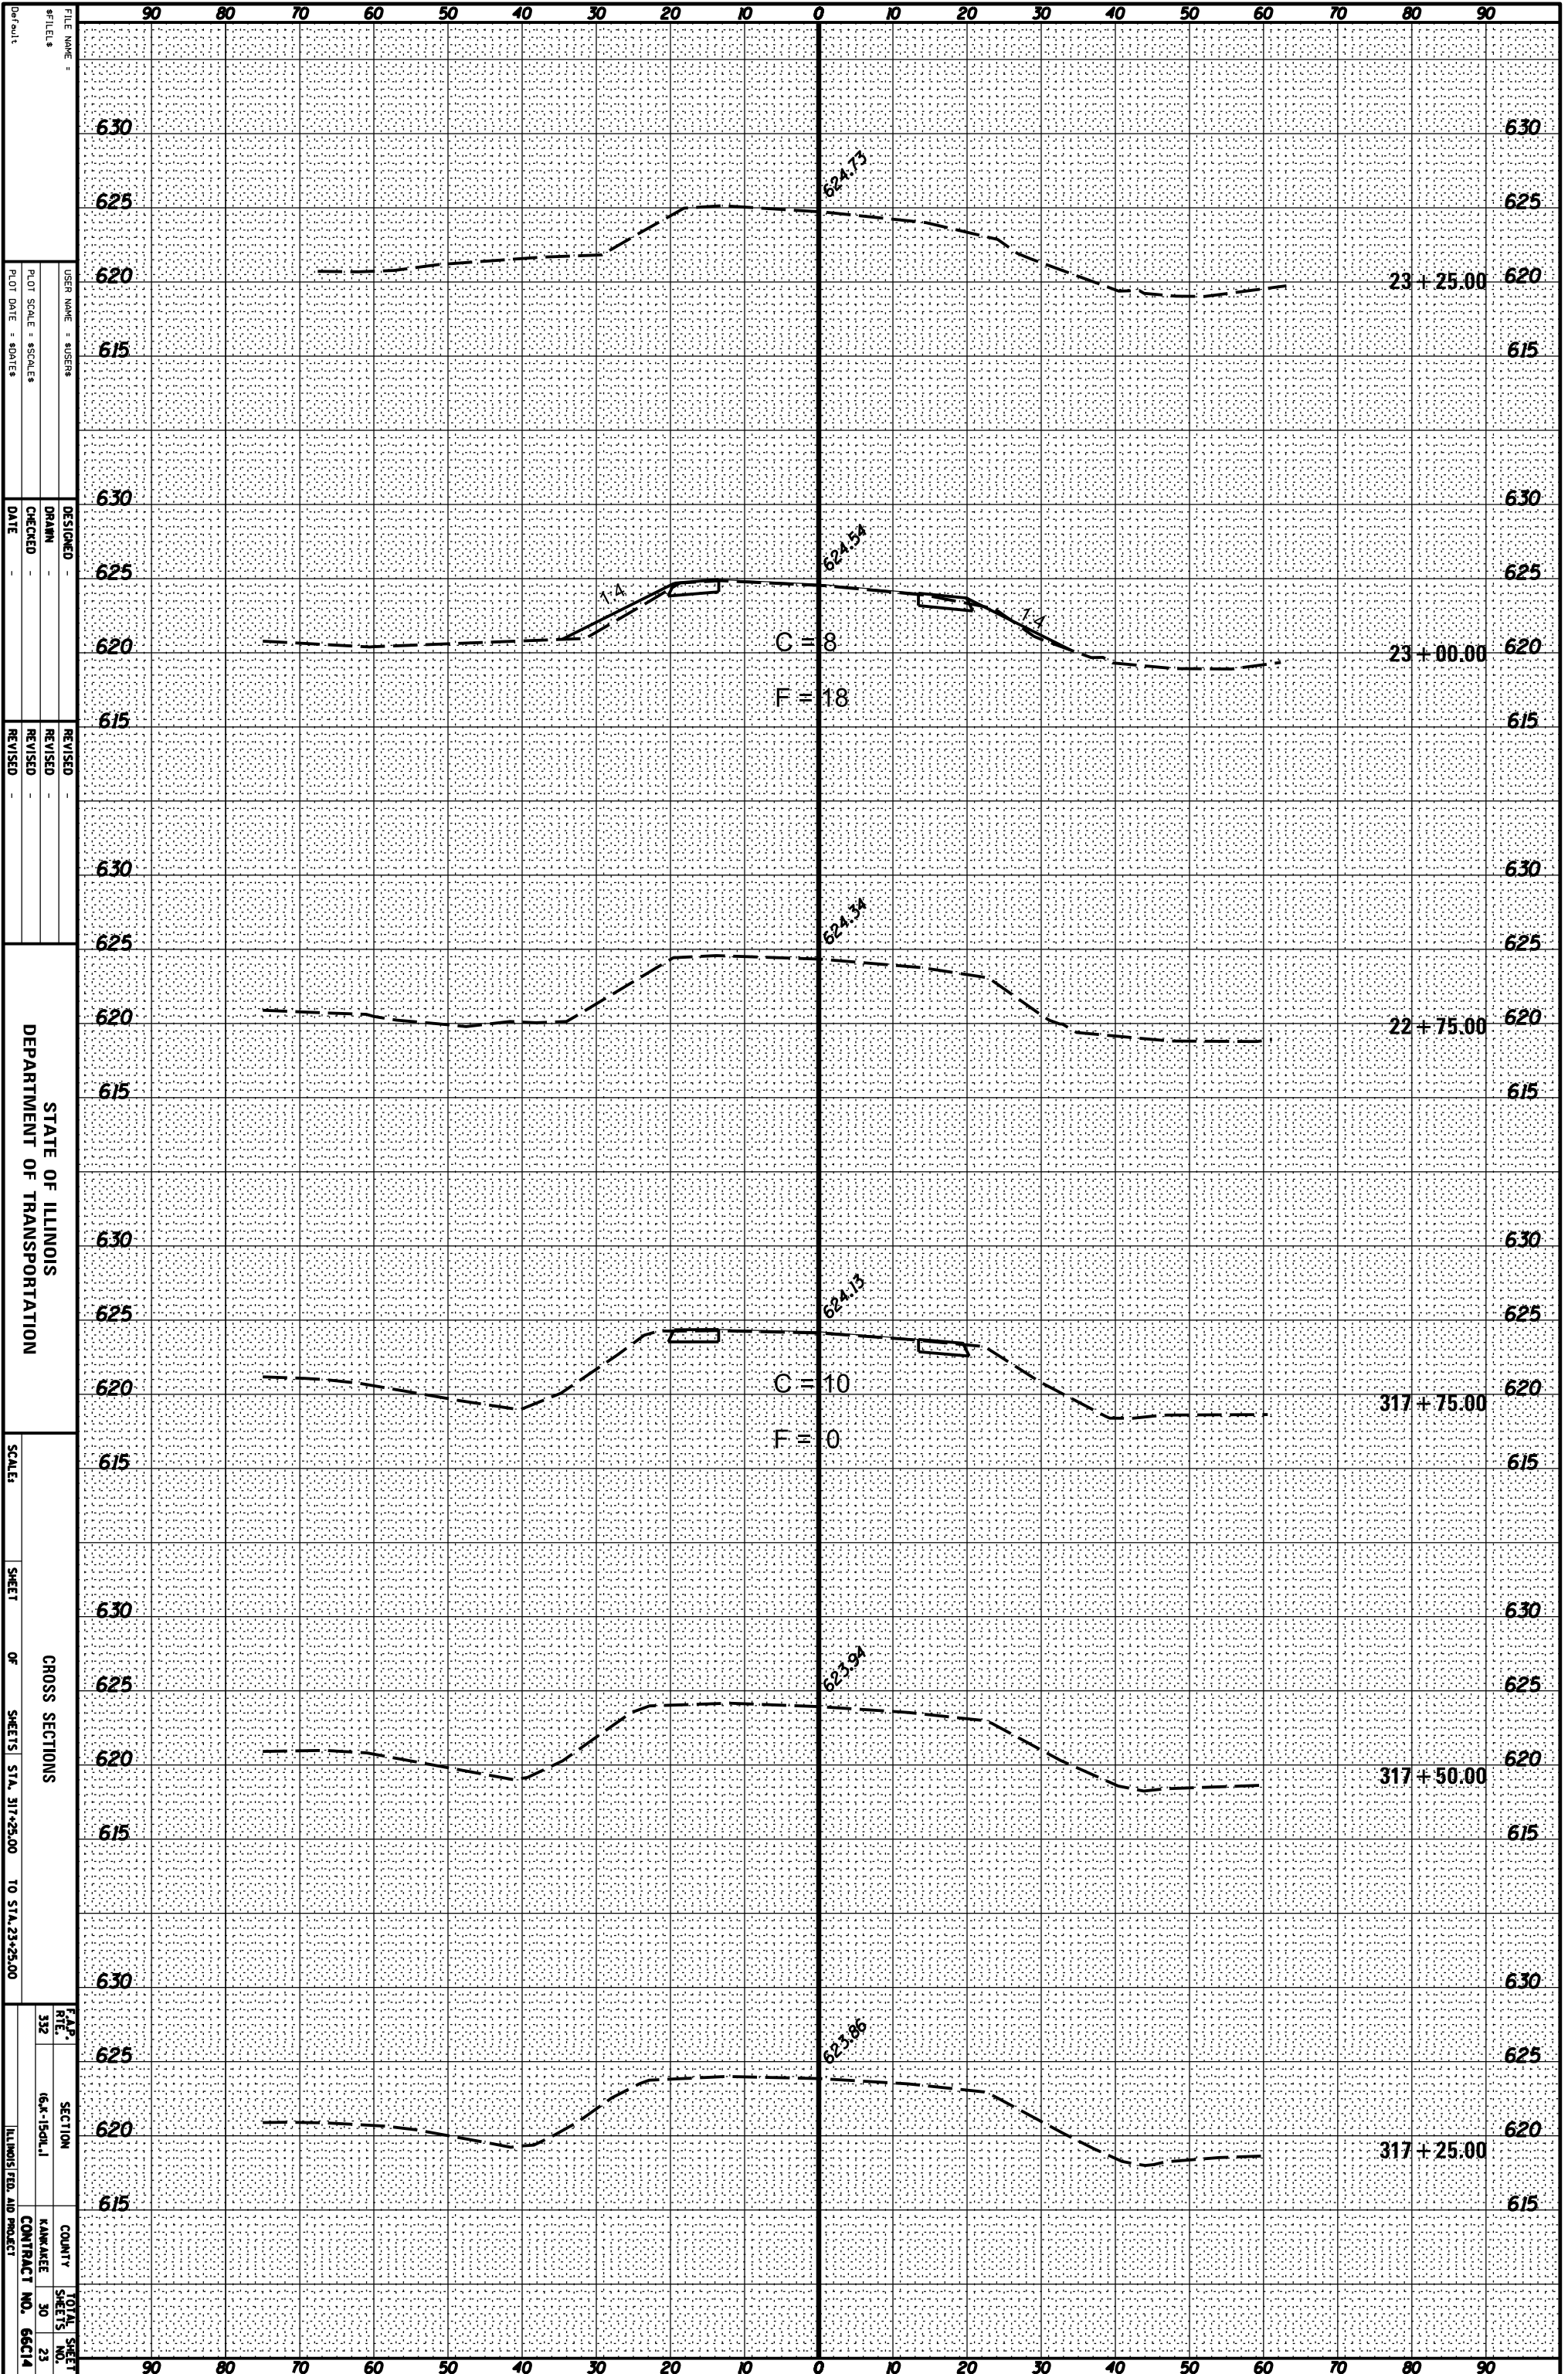

FILE NAME: _____
 #TILE# _____

DESIGNED _____
 DRAWN _____
 CHECKED _____
 DATE _____


STATE OF ILLINOIS
 DEPARTMENT OF TRANSPORTATION

SCALE: _____
 SHEET _____ OF _____ SHEETS
 STA. 317+25.00 TO STA. 23+25.00

CROSS SECTIONS

F.A.P. RITE 332
 TOTAL SHEET NO. 30
 SHEET NO. 23
 CONTRACT NO. 66C14
 ILLINOIS FED. AID PROJECT