


ORIGINAL SURVEY	SURVEYED _____	BY _____	DATE _____
NOTE BOOK	PLOTTED _____		
	TEMPLATE _____		
	AREAS _____		
	AREAS CHECKED _____		

FINAL SURVEY	SURVEYED _____	BY _____	DATE _____
NOTE BOOK	PLOTTED _____		
	TEMPLATE _____		
	AREAS _____		
	AREAS CHECKED _____		

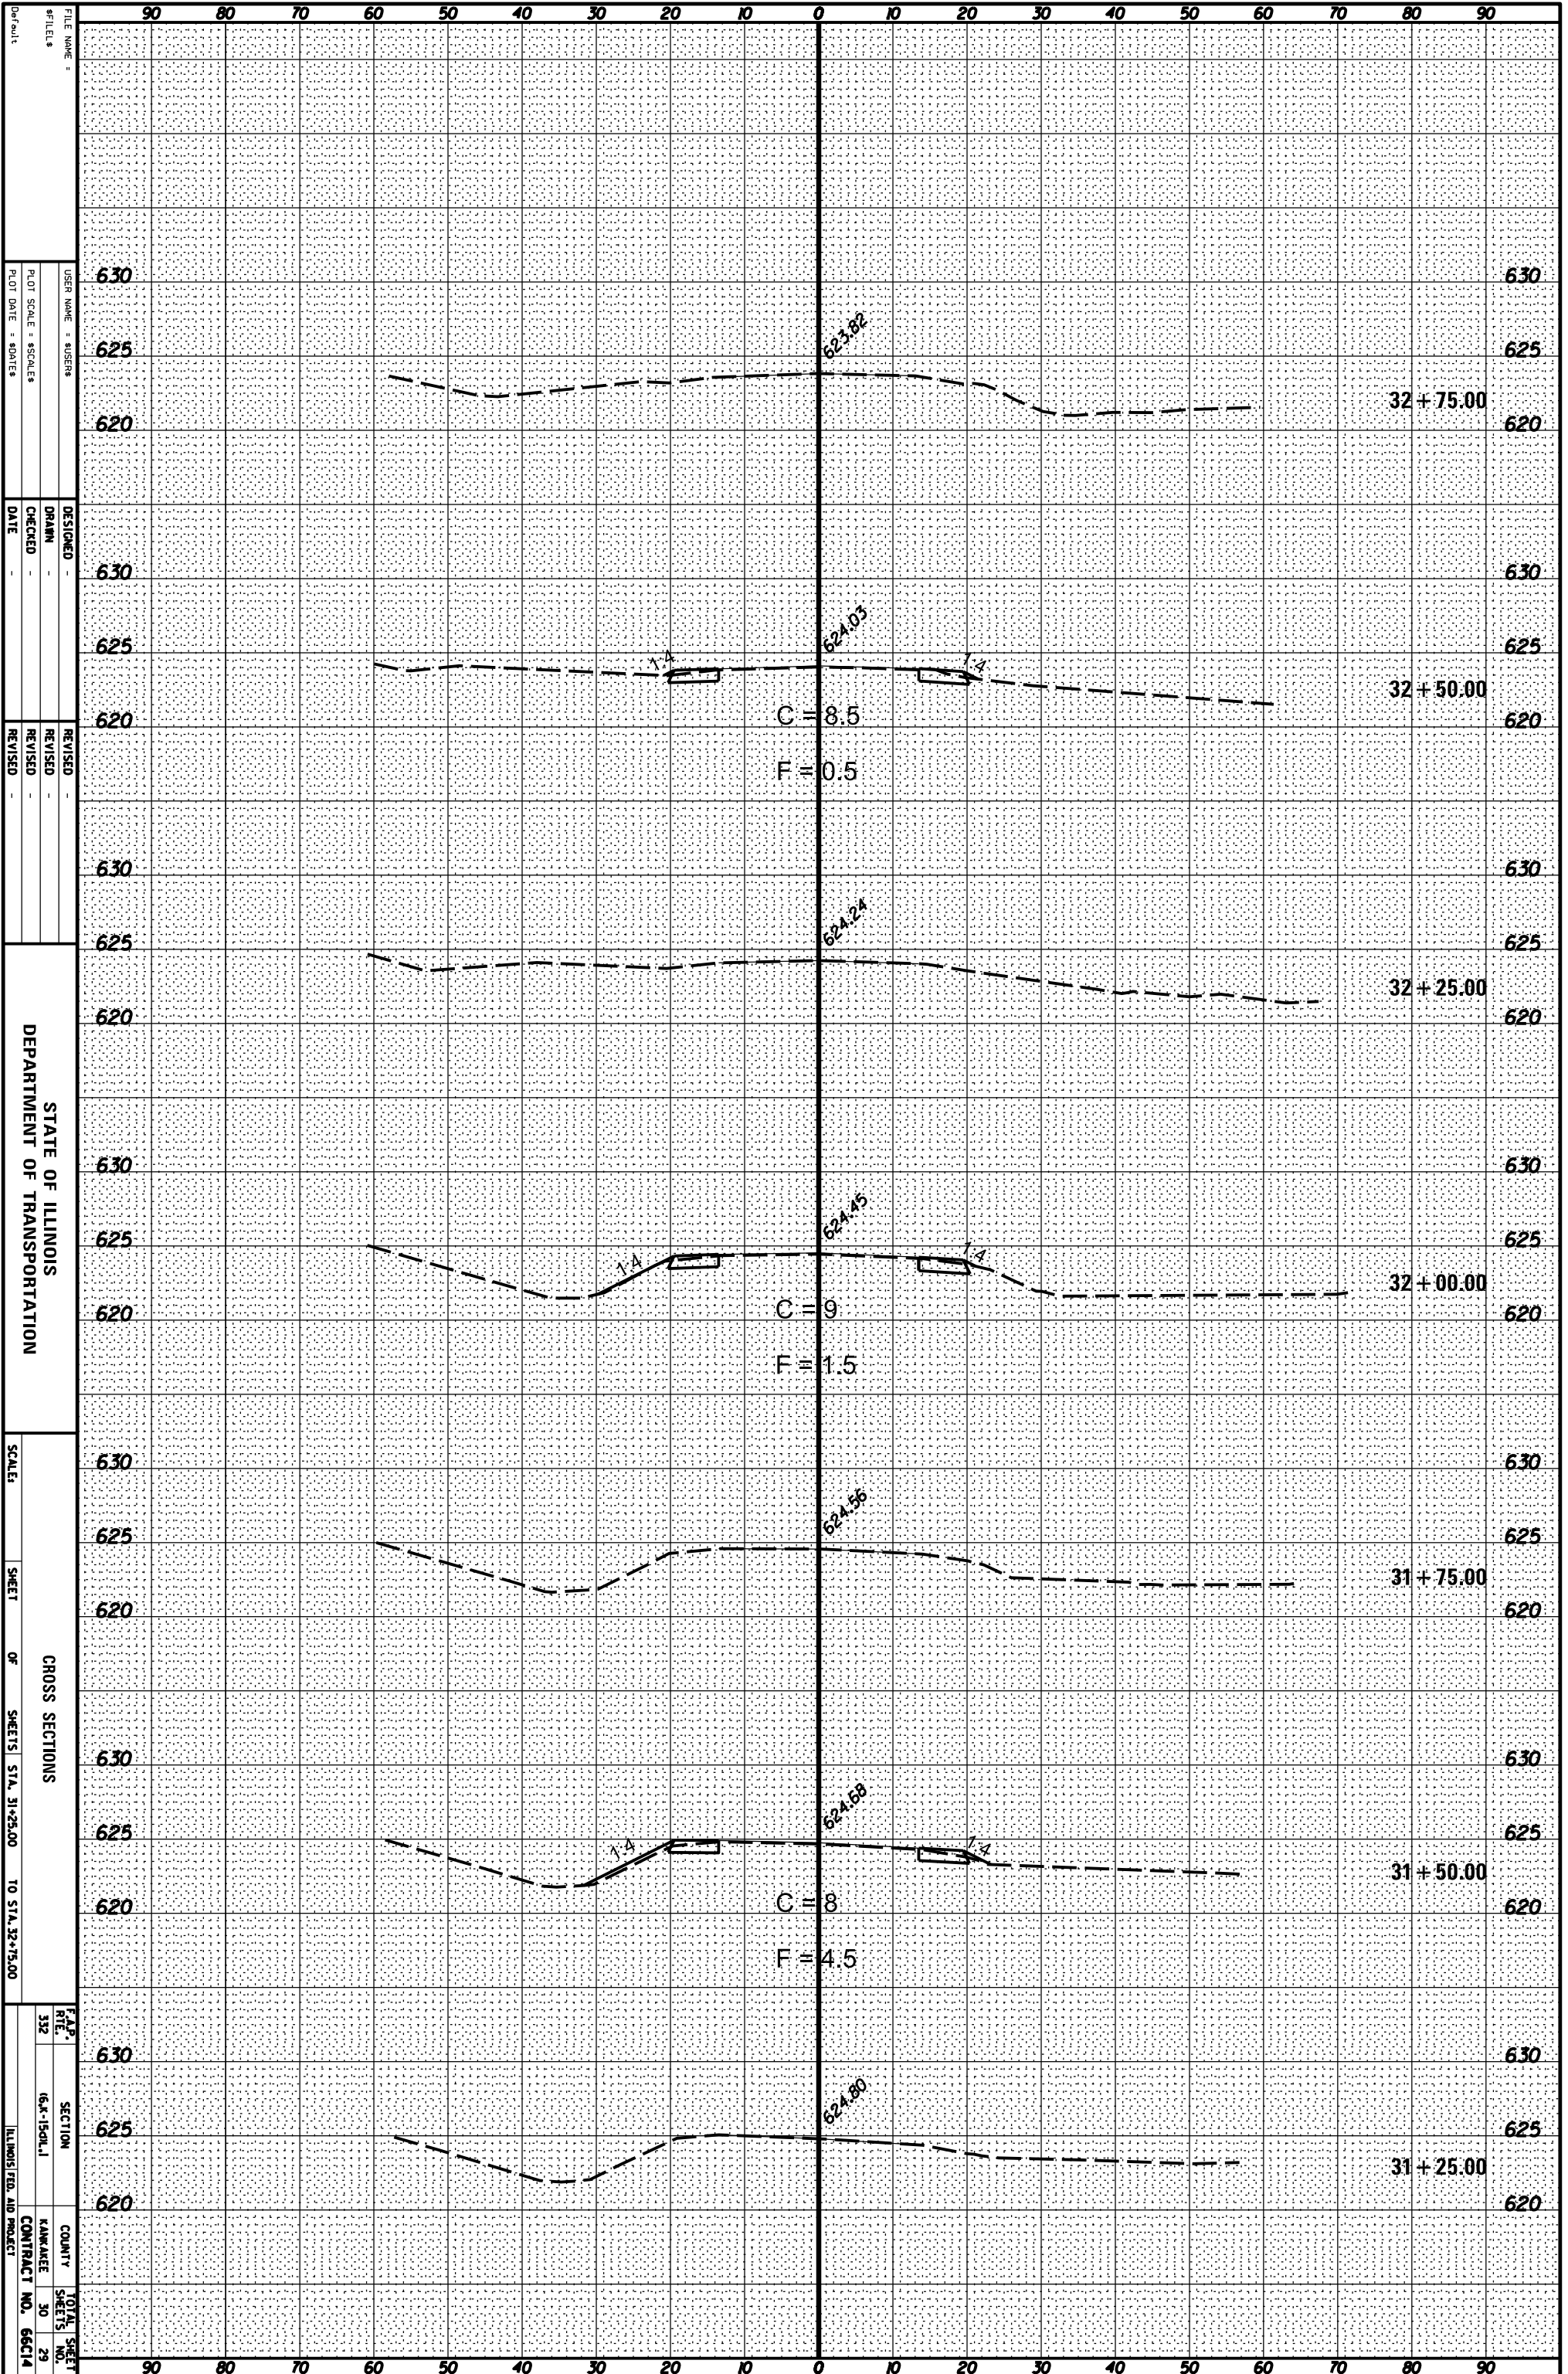

STATE OF ILLINOIS  
DEPARTMENT OF TRANSPORTATION

CROSS SECTIONS  
SHEET OF SHEETS STA. 31+25.00 TO STA. 32+75.00

F.A.P. RITE. 332 SECTION 16'-150'L.1 COUNTY HANNAH CONTRACT NO. 66C14 TOTAL SHEET NO. 29

FILE NAME: \*FILES\* USER NAME: \*USERS\* DESIGNER: DRANN CHECKED: DATE: PLOT SCALE: \*SCALES\* PLOT DATE: \*DATES\* REVISIONS: REVISIONS: REVISIONS: