


DATE	
BY	
FINAL SURVEY	SURVEYED
NOTE BOOK	PLOTTED
NO.	TEMPLATE
	AREAS CHECKED

DATE	
BY	
ORIGINAL SURVEY	SURVEYED
NOTE BOOK	PLOTTED
NO.	TEMPLATE
	AREAS CHECKED

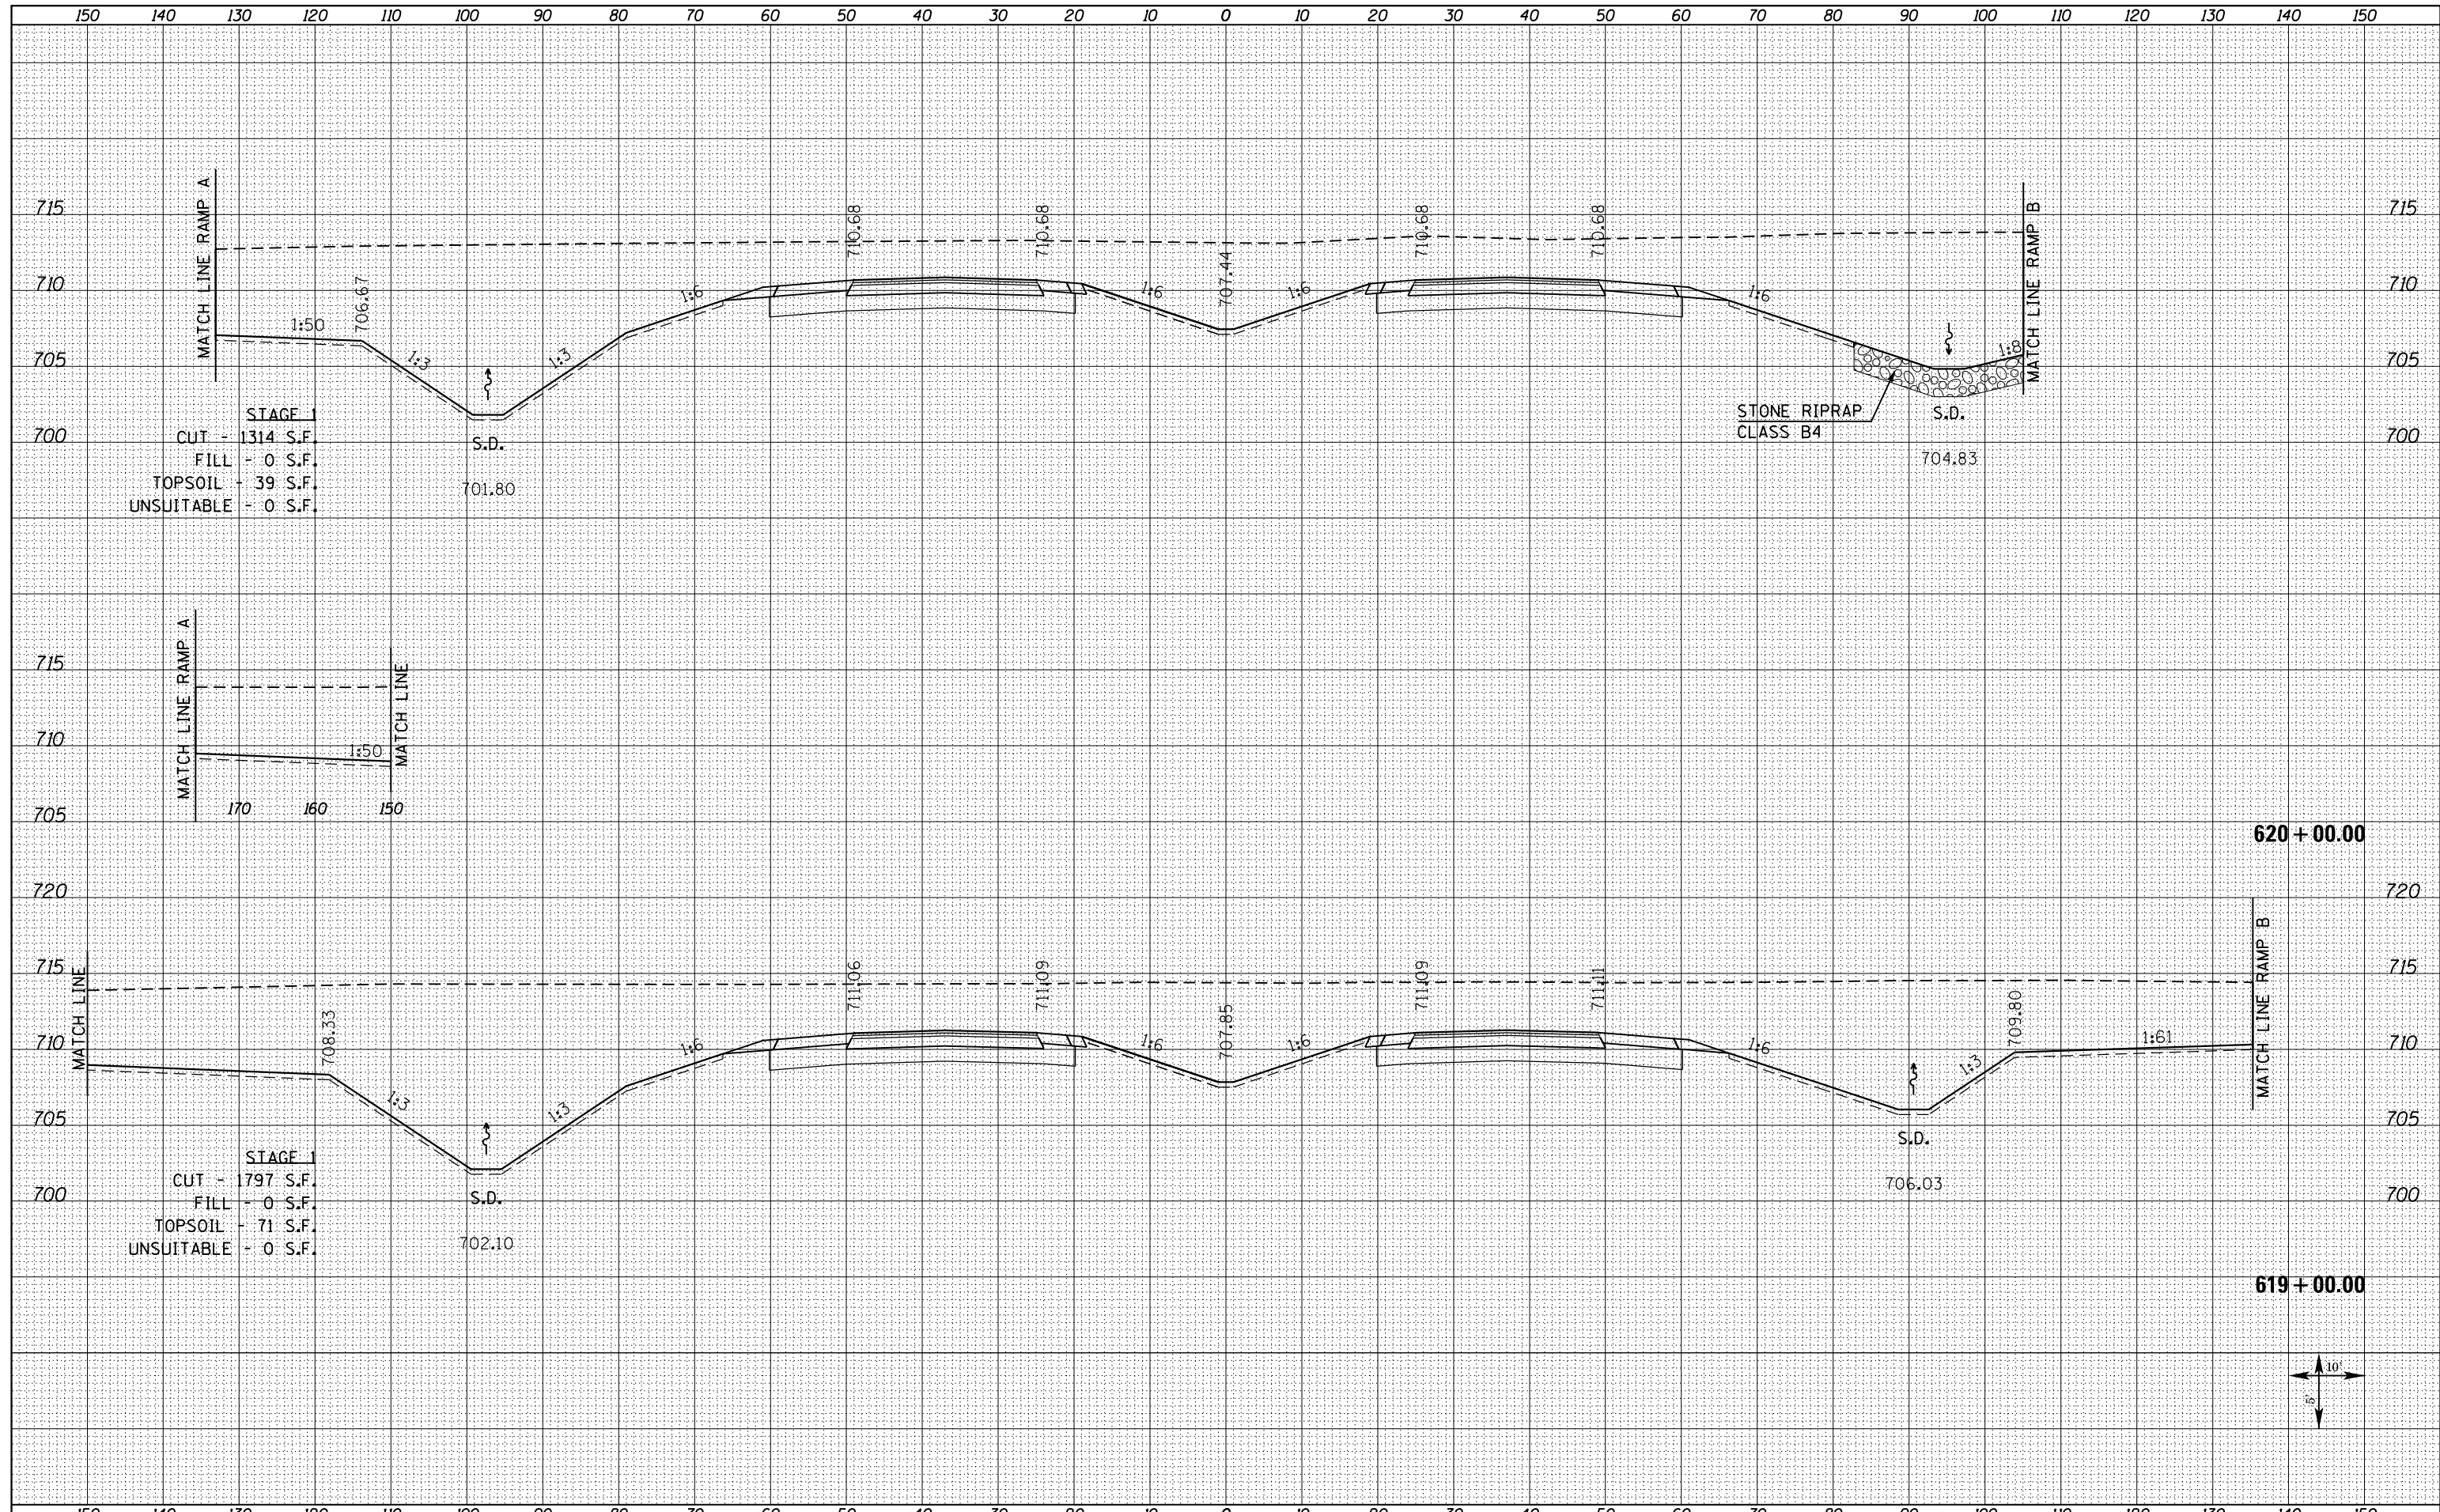

STAGE 1
 CUT - 1314 S.F.
 FILL - 0 S.F.
 TOPSOIL - 39 S.F.
 UNSUITABLE - 0 S.F.

STAGE 1
 CUT - 1797 S.F.
 FILL - 0 S.F.
 TOPSOIL - 71 S.F.
 UNSUITABLE - 0 S.F.

620 + 00.00

619 + 00.00

