



DATE	
BY	
FINAL SURVEY	SURVEYED
NOTE BOOK	PLOTTED
NO.	TEMPLATE
	AREAS CHECKED

DATE	
BY	
ORIGINAL SURVEY	SURVEYED
NOTE BOOK	PLOTTED
NO.	TEMPLATE
	AREAS CHECKED

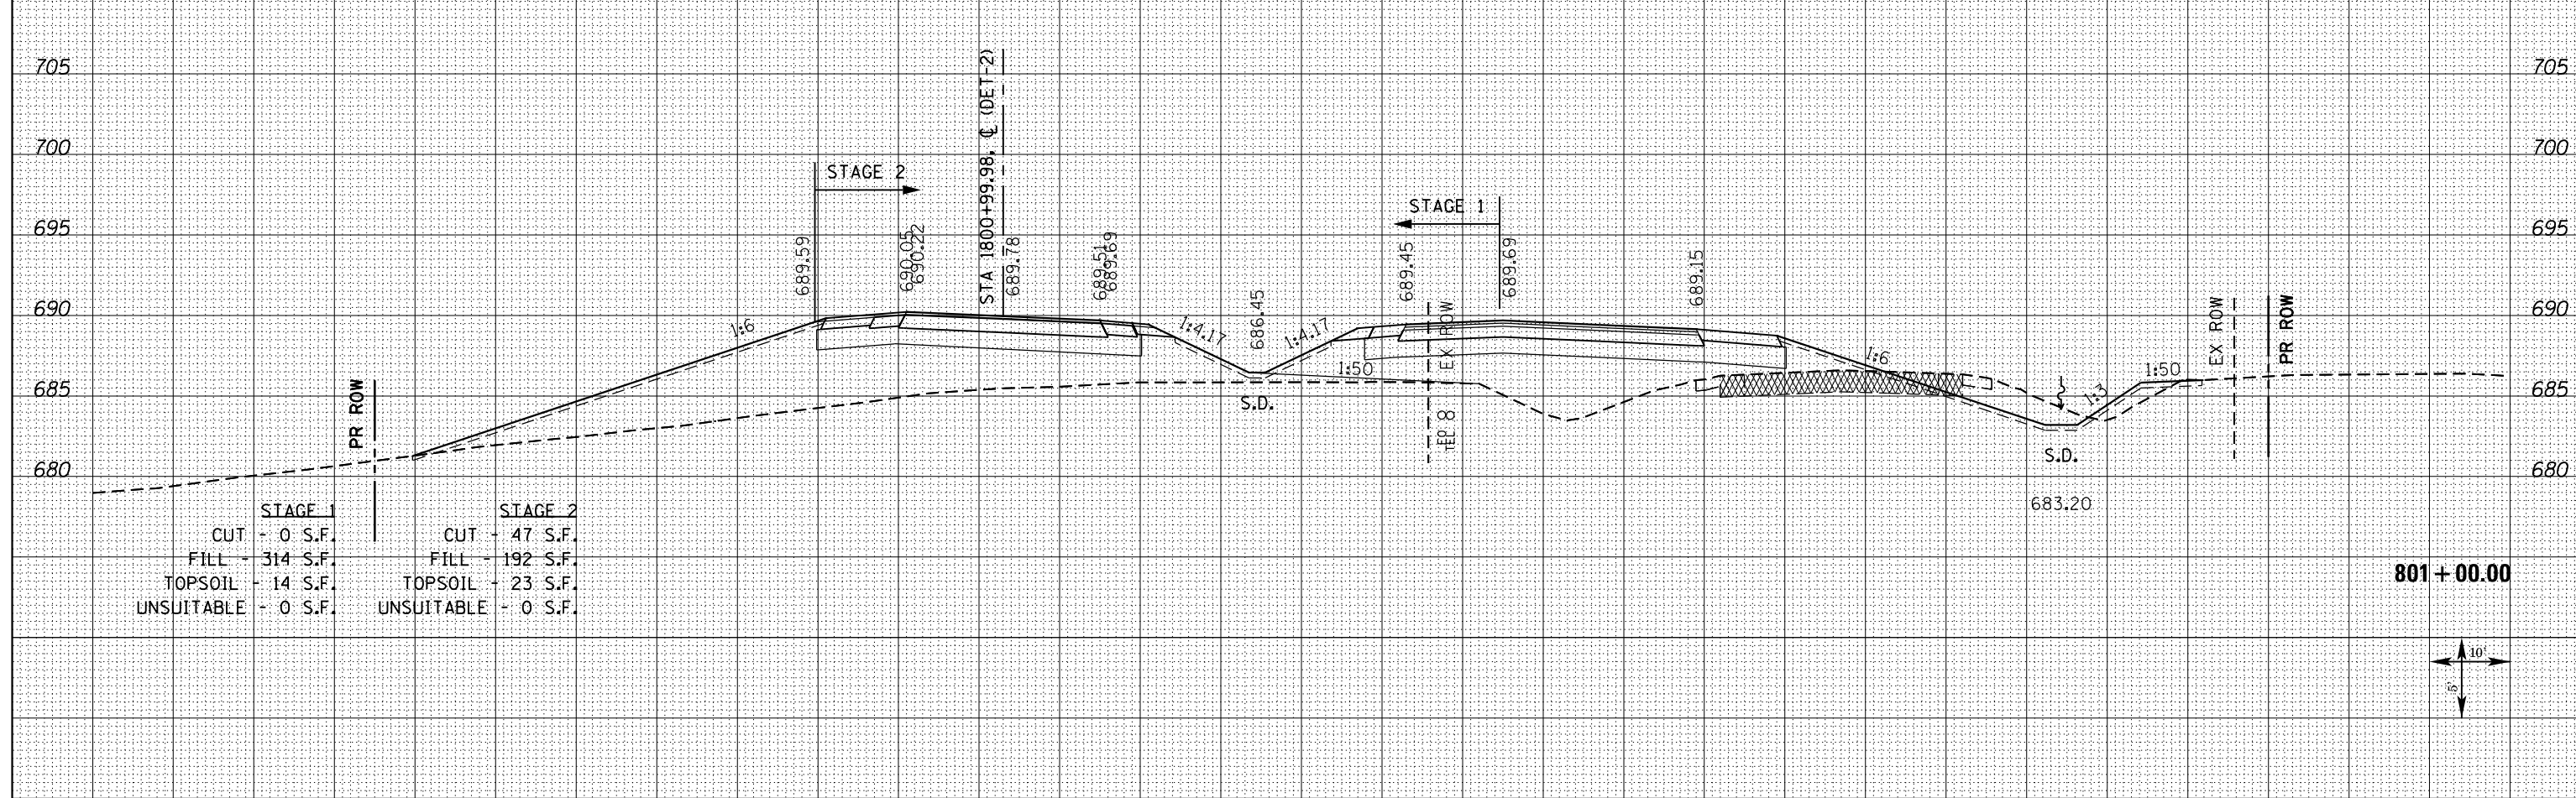

STAGE 1		STAGE 2	
CUT	- 0 S.F.	CUT	- 47 S.F.
FILL	- 314 S.F.	FILL	- 192 S.F.
TOPSOIL	- 14 S.F.	TOPSOIL	- 23 S.F.
UNSUITABLE	- 0 S.F.	UNSUITABLE	- 0 S.F.

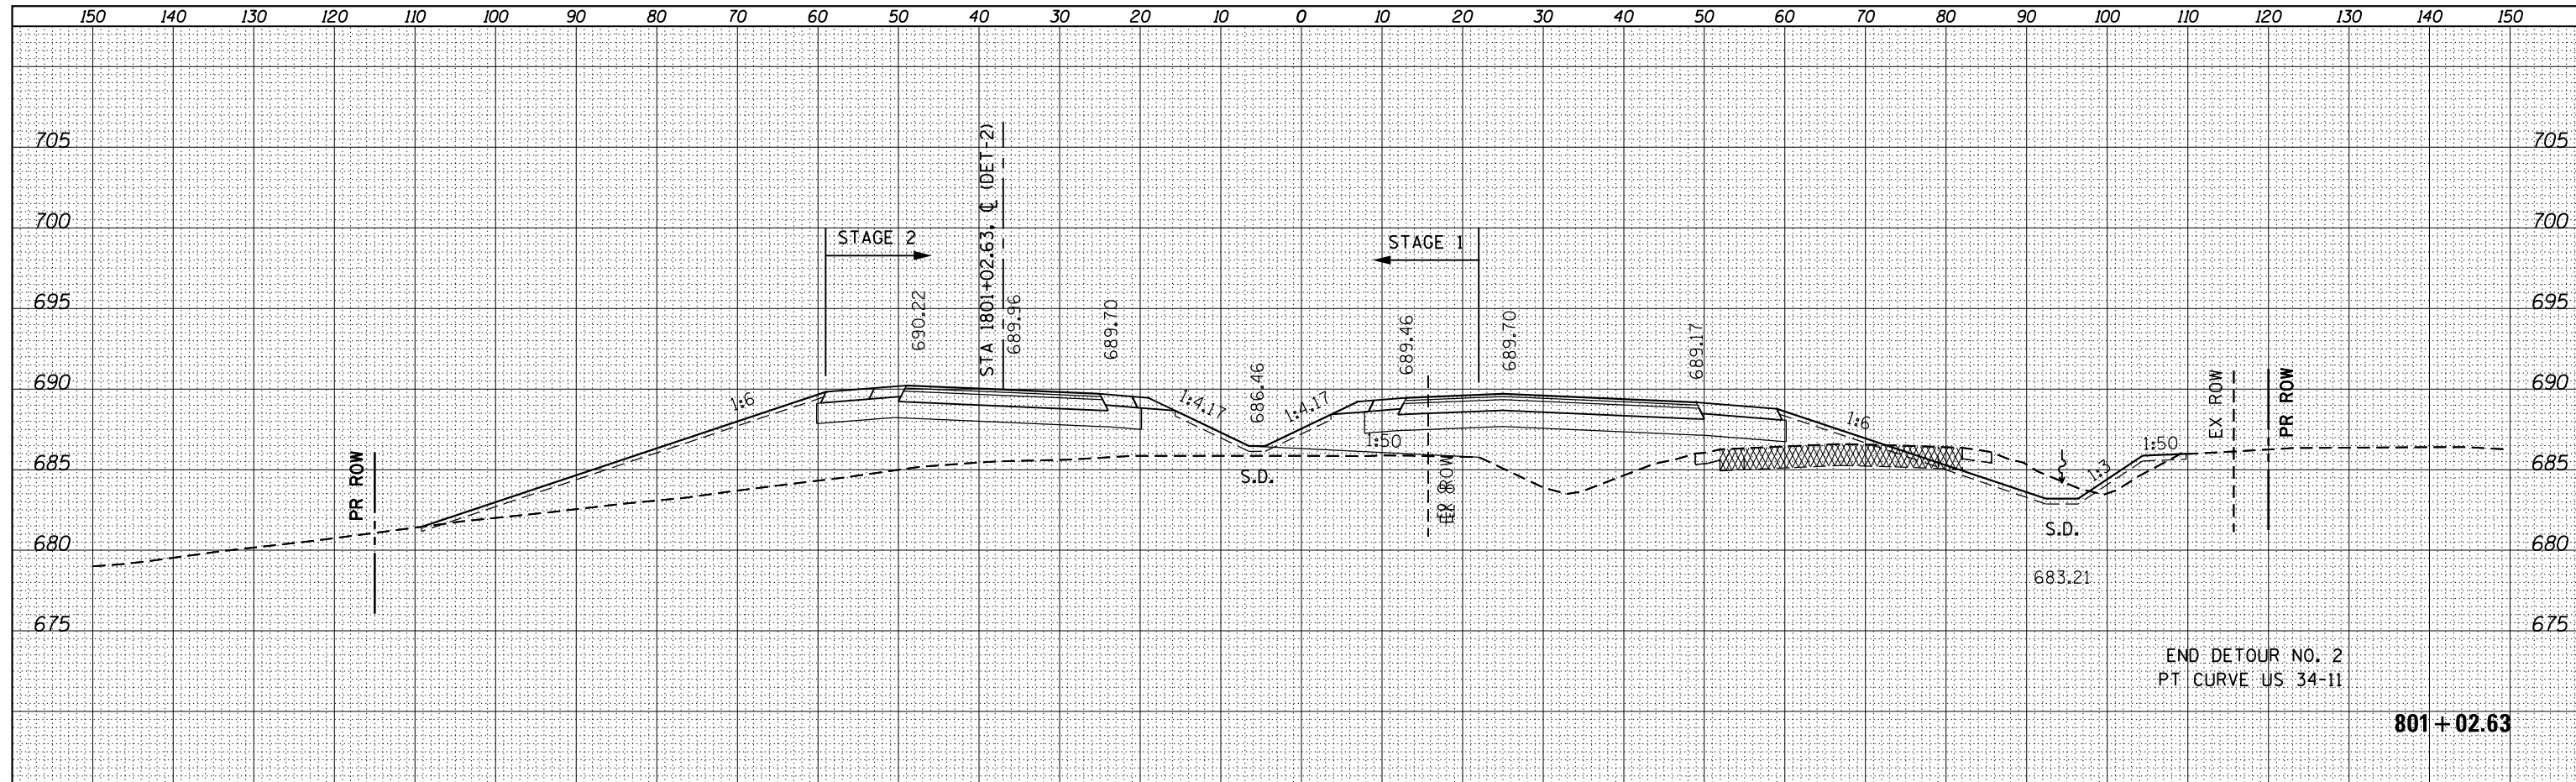