


DATE	
BY	
FINISHED SURVEY	
PLOTTED	
TEMPLATE	
NOTE BOOK	
AREAS CHECKED	
NO.	

DATE	
BY	
ORIGINAL SURVEY	
PLOTTED	
TEMPLATE	
NOTE BOOK	
AREAS CHECKED	
NO.	

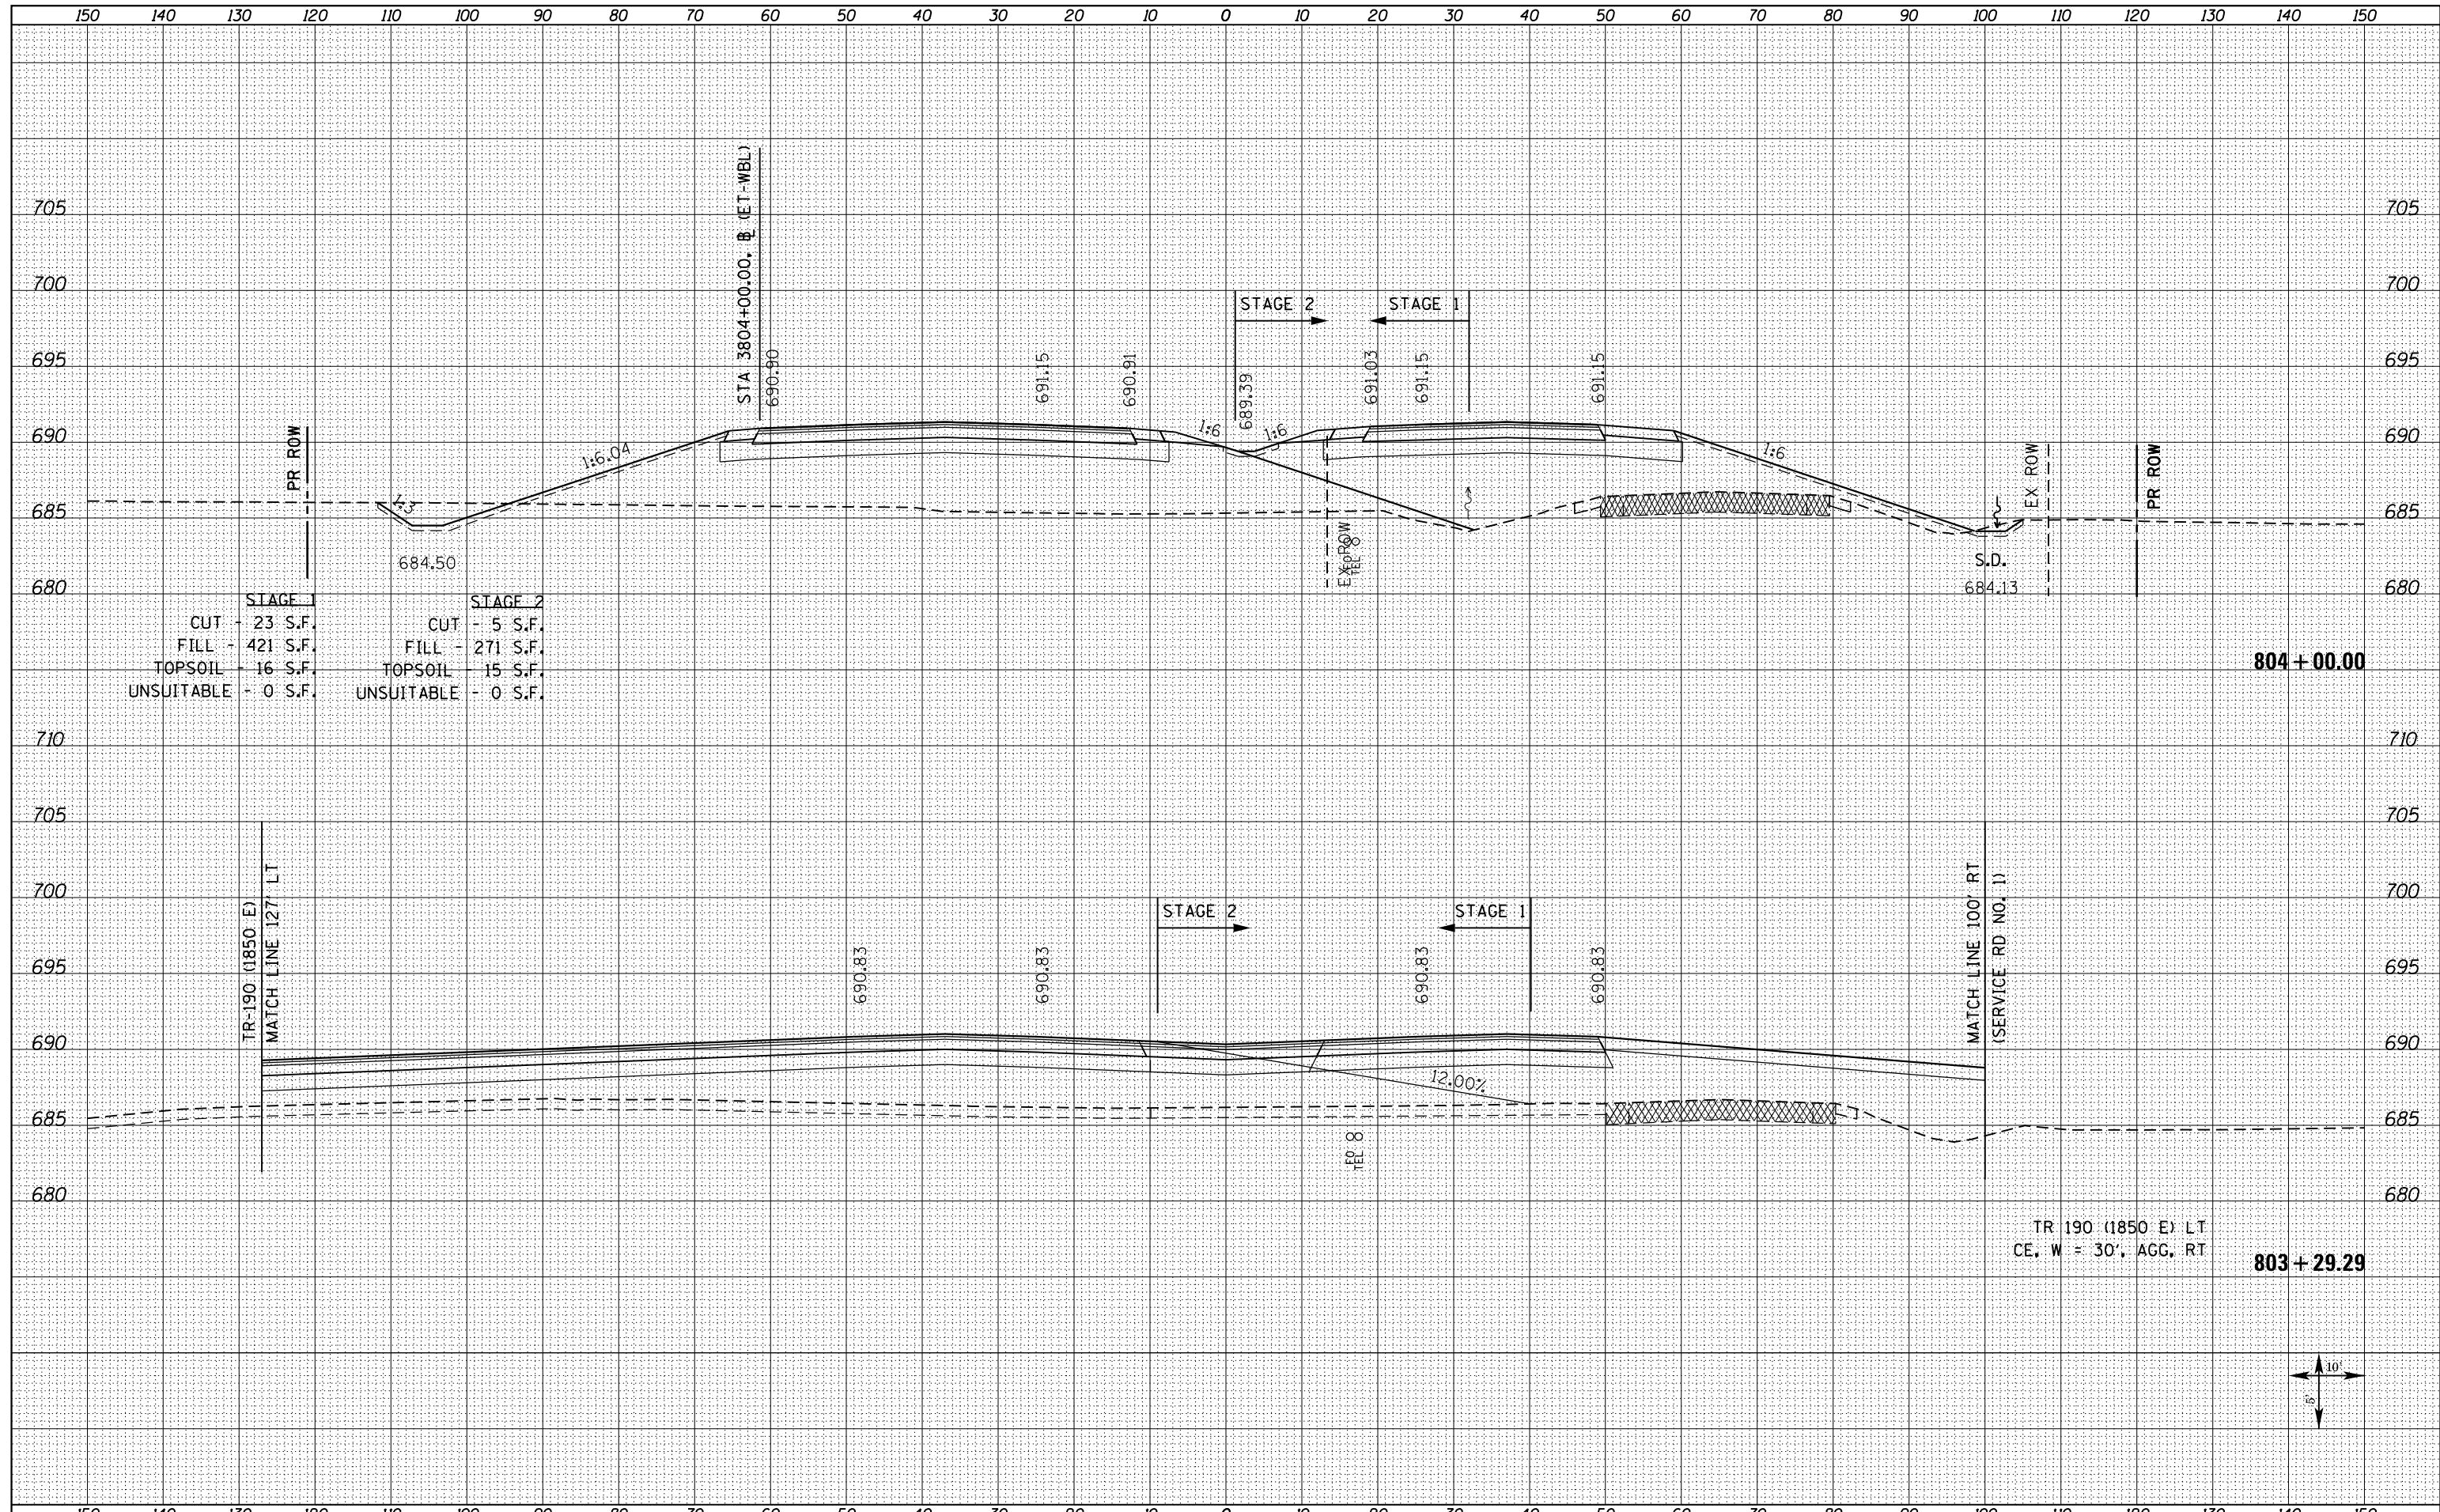

STAGE 1	STAGE 2
CUT - 23 S.F.	CUT - 5 S.F.
FILL - 421 S.F.	FILL - 271 S.F.
TOPSOIL - 16 S.F.	TOPSOIL - 15 S.F.
UNSUITABLE - 0 S.F.	UNSUITABLE - 0 S.F.

TR 190 (1850 E) LT
CE, W = 30', AGG. RT

