


DATE	
BY	
FINAL SURVEY	SURVEYED
NOTE BOOK	PLOTTED
NO.	TEMPLATE
	AREAS CHECKED

DATE	
BY	
ORIGINAL SURVEY	SURVEYED
NOTE BOOK	PLOTTED
NO.	TEMPLATE
	AREAS CHECKED

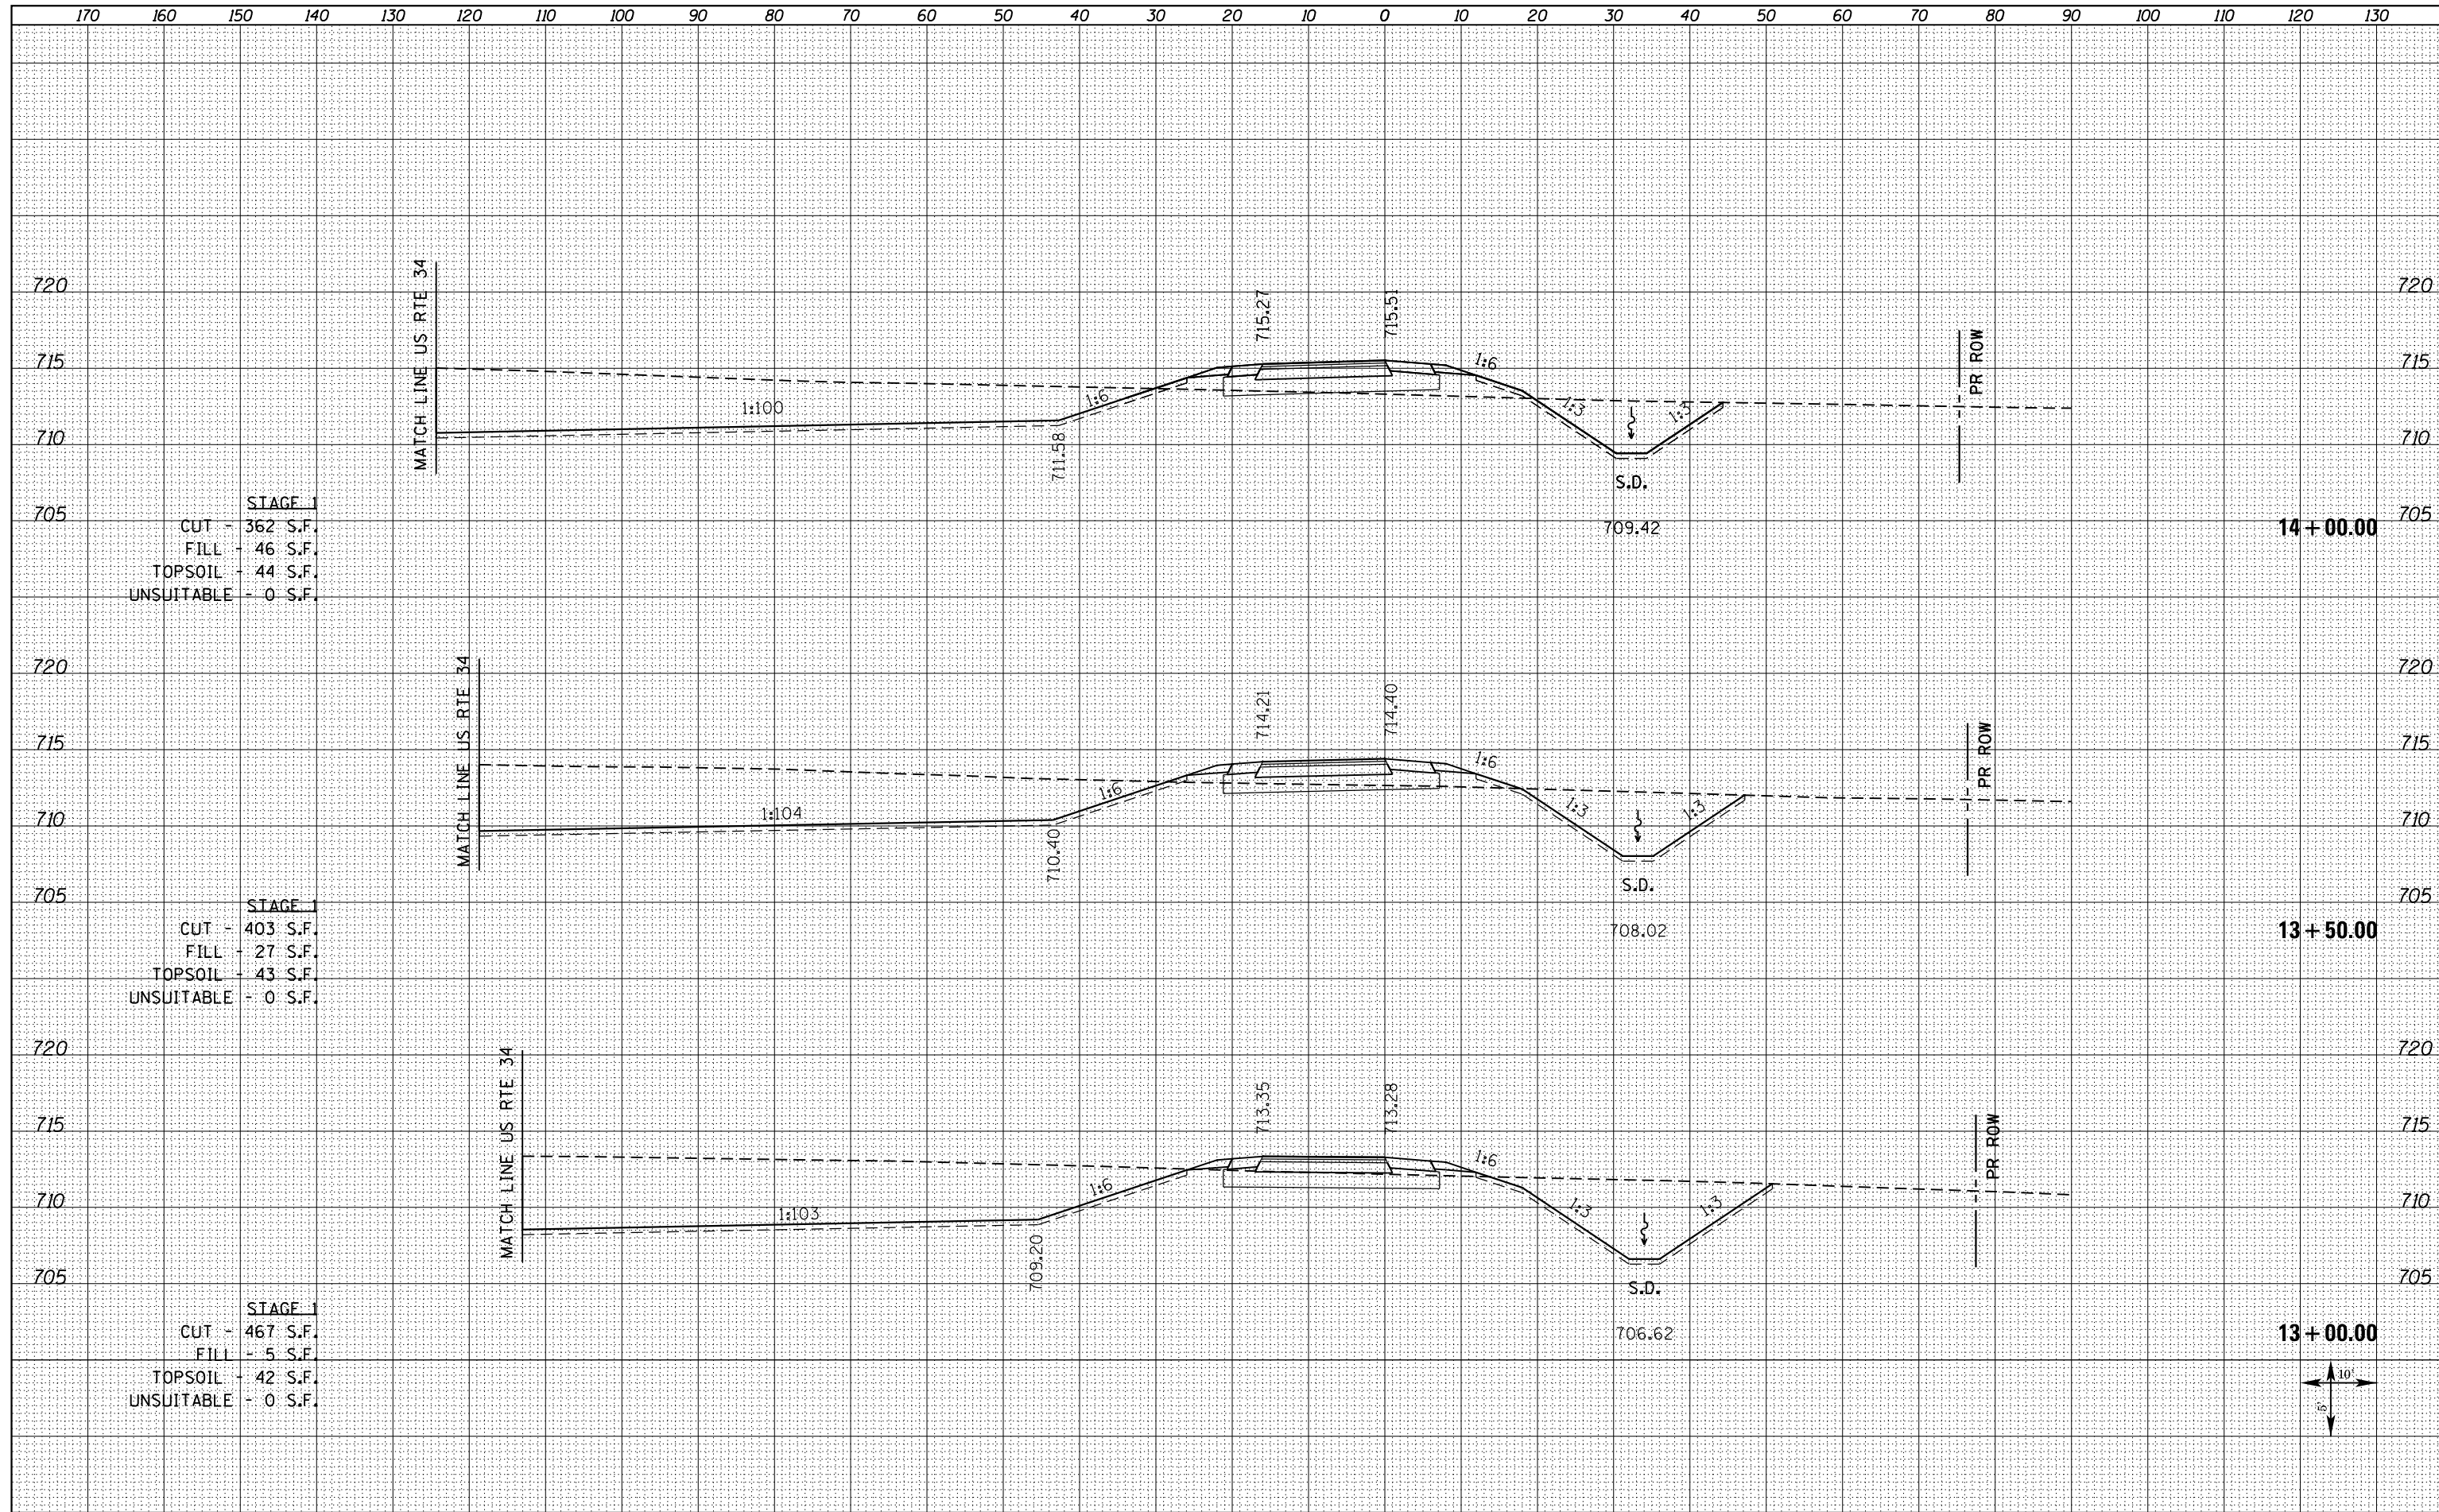

STAGE 1
 CUT - 362 S.F.
 FILL - 46 S.F.
 TOPSOIL - 44 S.F.
 UNSUITABLE - 0 S.F.

STAGE 1
 CUT - 403 S.F.
 FILL - 27 S.F.
 TOPSOIL - 43 S.F.
 UNSUITABLE - 0 S.F.

STAGE 1
 CUT - 467 S.F.
 FILL - 5 S.F.
 TOPSOIL - 42 S.F.
 UNSUITABLE - 0 S.F.

