


DATE	
BY	
FINISHED SURVEY	
PLOTTED	
NOTE BOOK	
AREAS CHECKED	
NO.	

DATE	
BY	
ORIGINAL SURVEY	
PLOTTED	
NOTE BOOK	
AREAS CHECKED	
NO.	

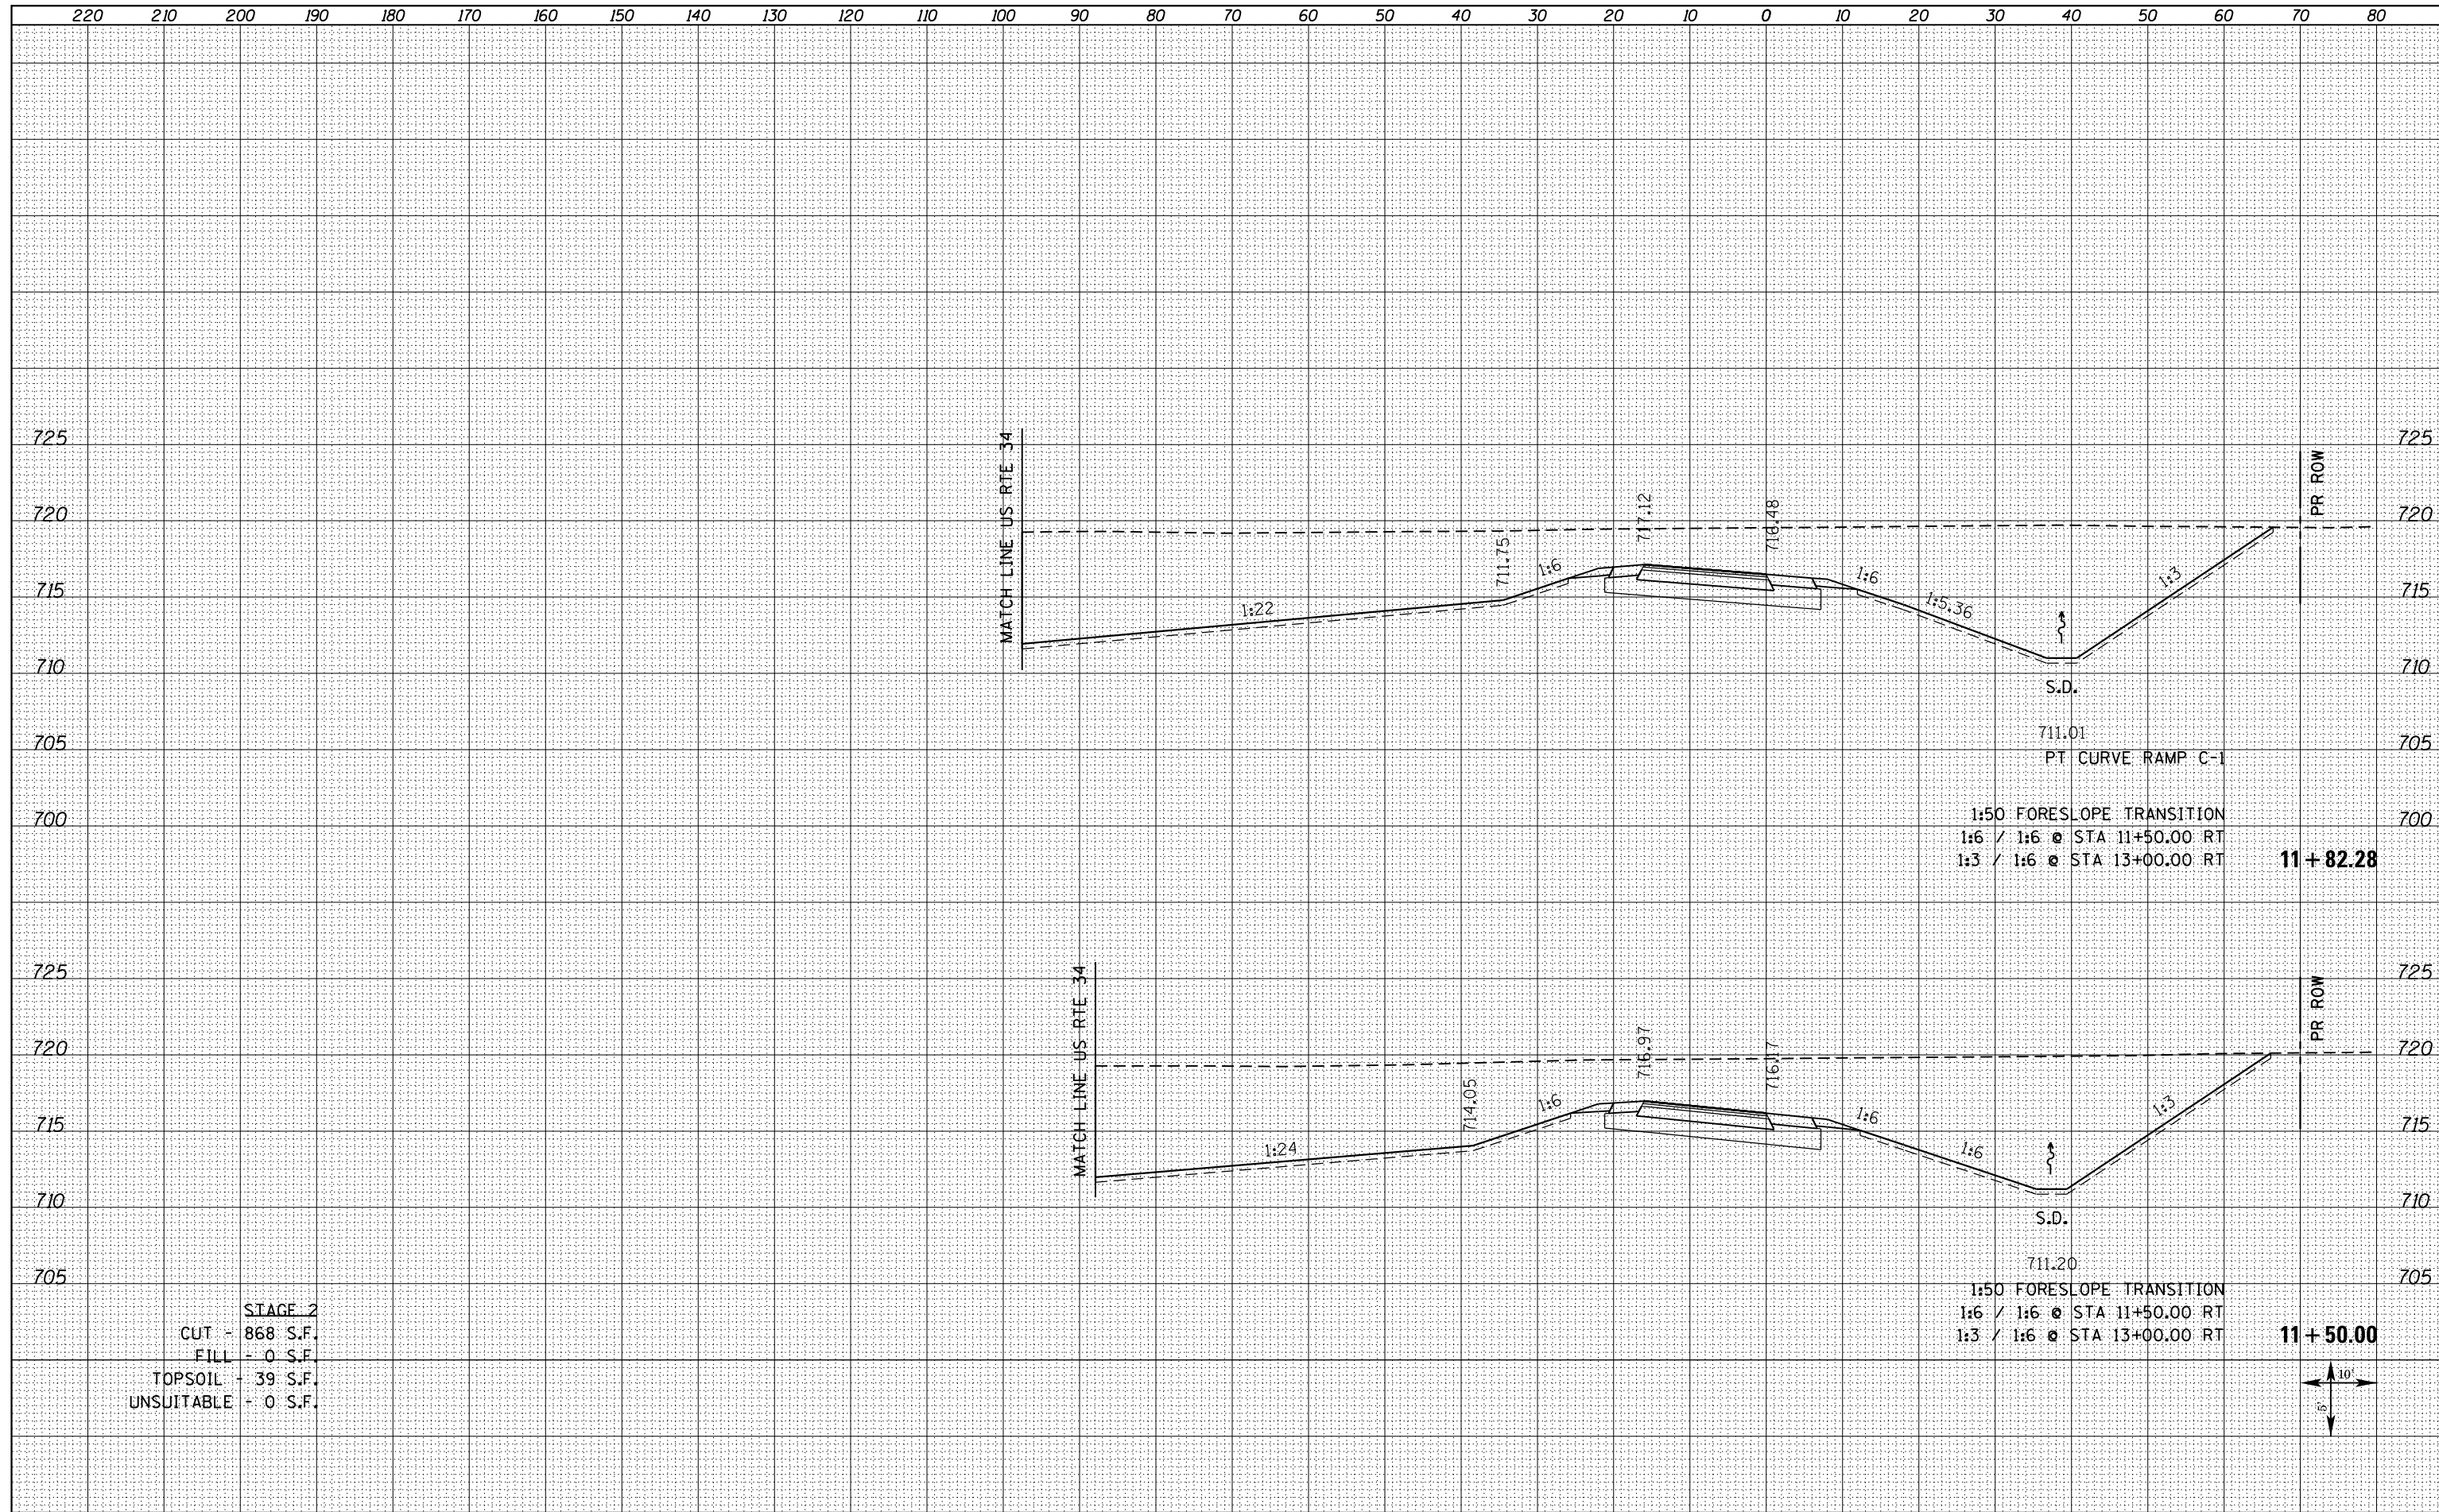

STAGE 2
 CUT - 868 S.F.
 FILL - 0 S.F.
 TOPSOIL - 39 S.F.
 UNSUITABLE - 0 S.F.

