


**A**  
22 PROFILE THROUGH ALKALINE CELL

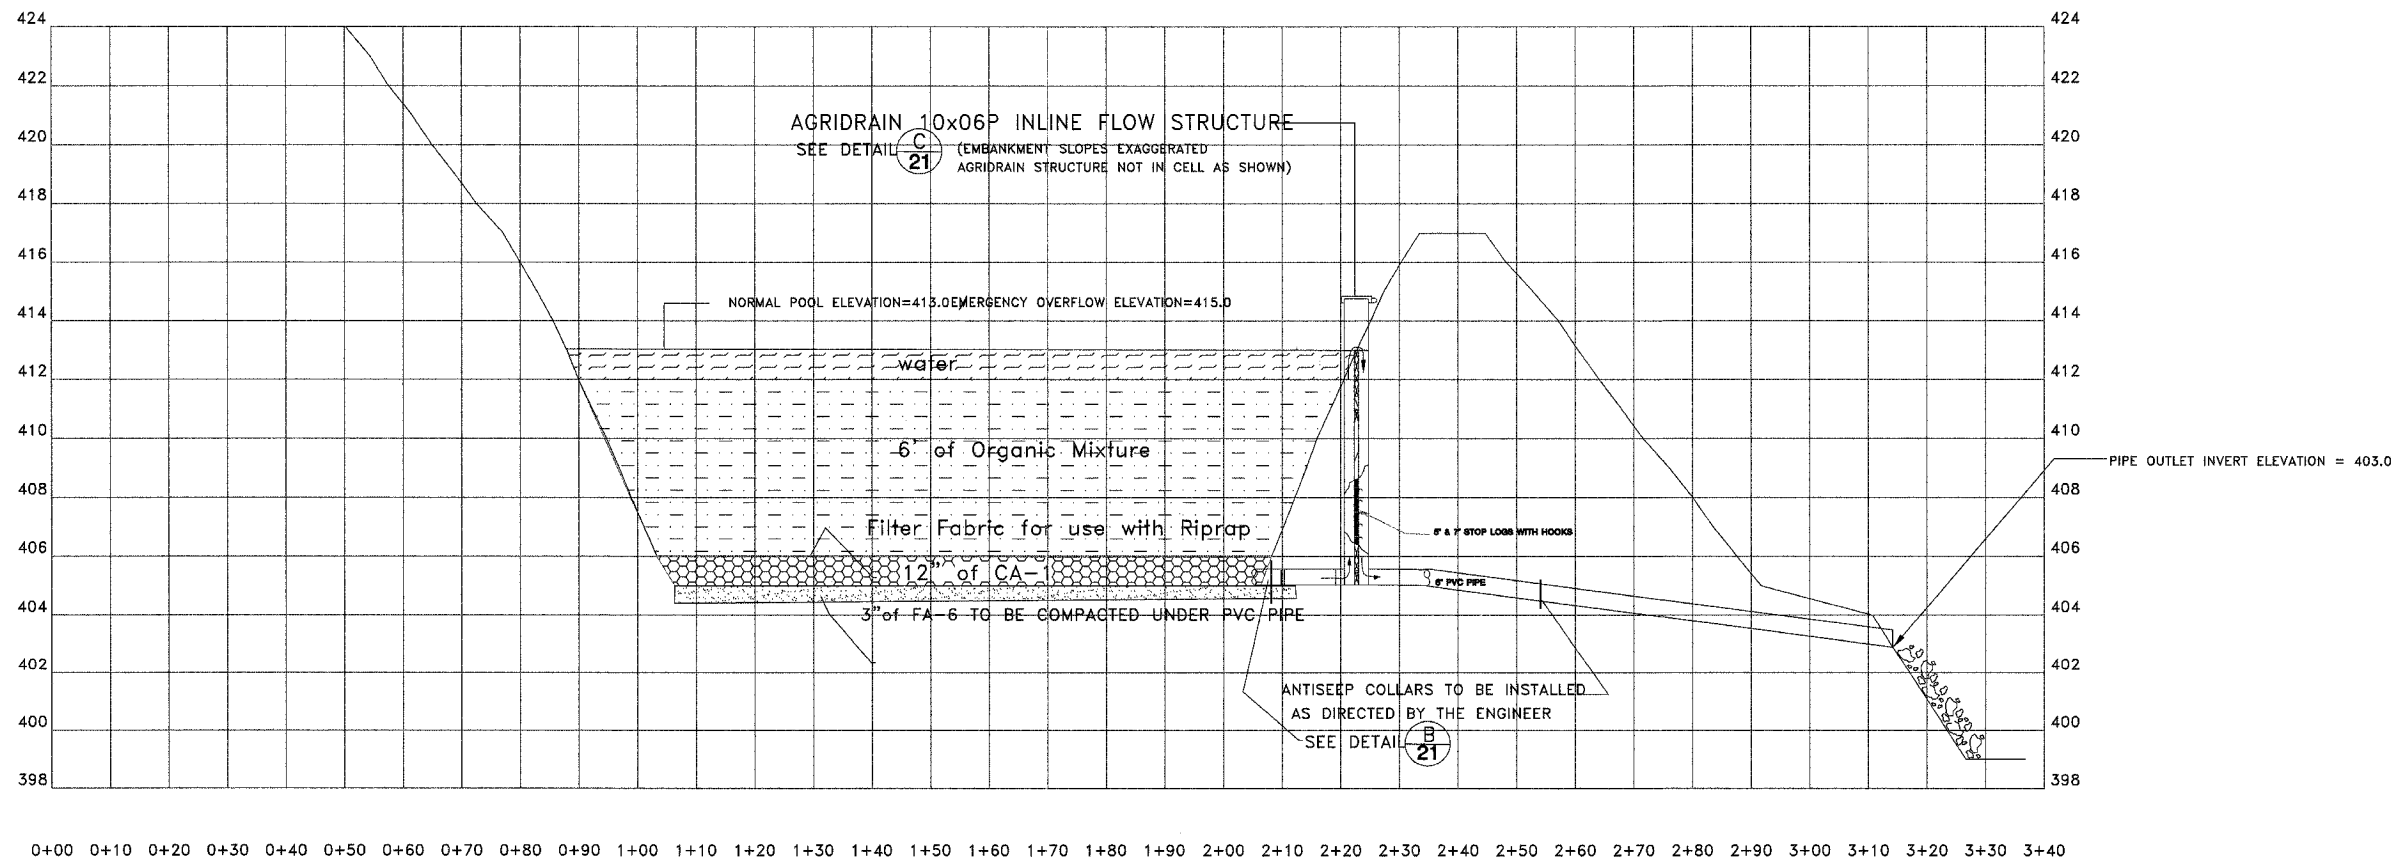

**B**  
22 TYPICAL SECTION THROUGH ANEROBIC BIOREACTOR CELL

Drawn By: \_\_\_\_\_  
Checked By: \_\_\_\_\_  
Date: \_\_\_\_\_