


FILE NAME: G:\PROJECTS\2004-025 RS\13482\rs.p001.dwg
 PLOT DATE: 11/13/04
 PLOT TIME: 10:00:00
 USER NAME: jw
 SURVEYED: SURVEYED
 PLOTTED: PLOTTED
 NOTE BOOK: NOTE BOOK
 DATE: _____ DATE

BY: _____ BY
 SURVEYED: SURVEYED
 PLOTTED: PLOTTED
 NOTE BOOK: NOTE BOOK
 DATE: _____ DATE

IDNR FILE NO. 2-03-025A
 CONTRACT NO. 62745
 SECTION COUNTY TOTAL SHEET NO.
 2004-025 RS LAKE 116 114
 STA. 8+00.00 TO STA. 18+00.00
 FED. ROAD DIST. NO. ILLINOIS FED. AID PROJECT

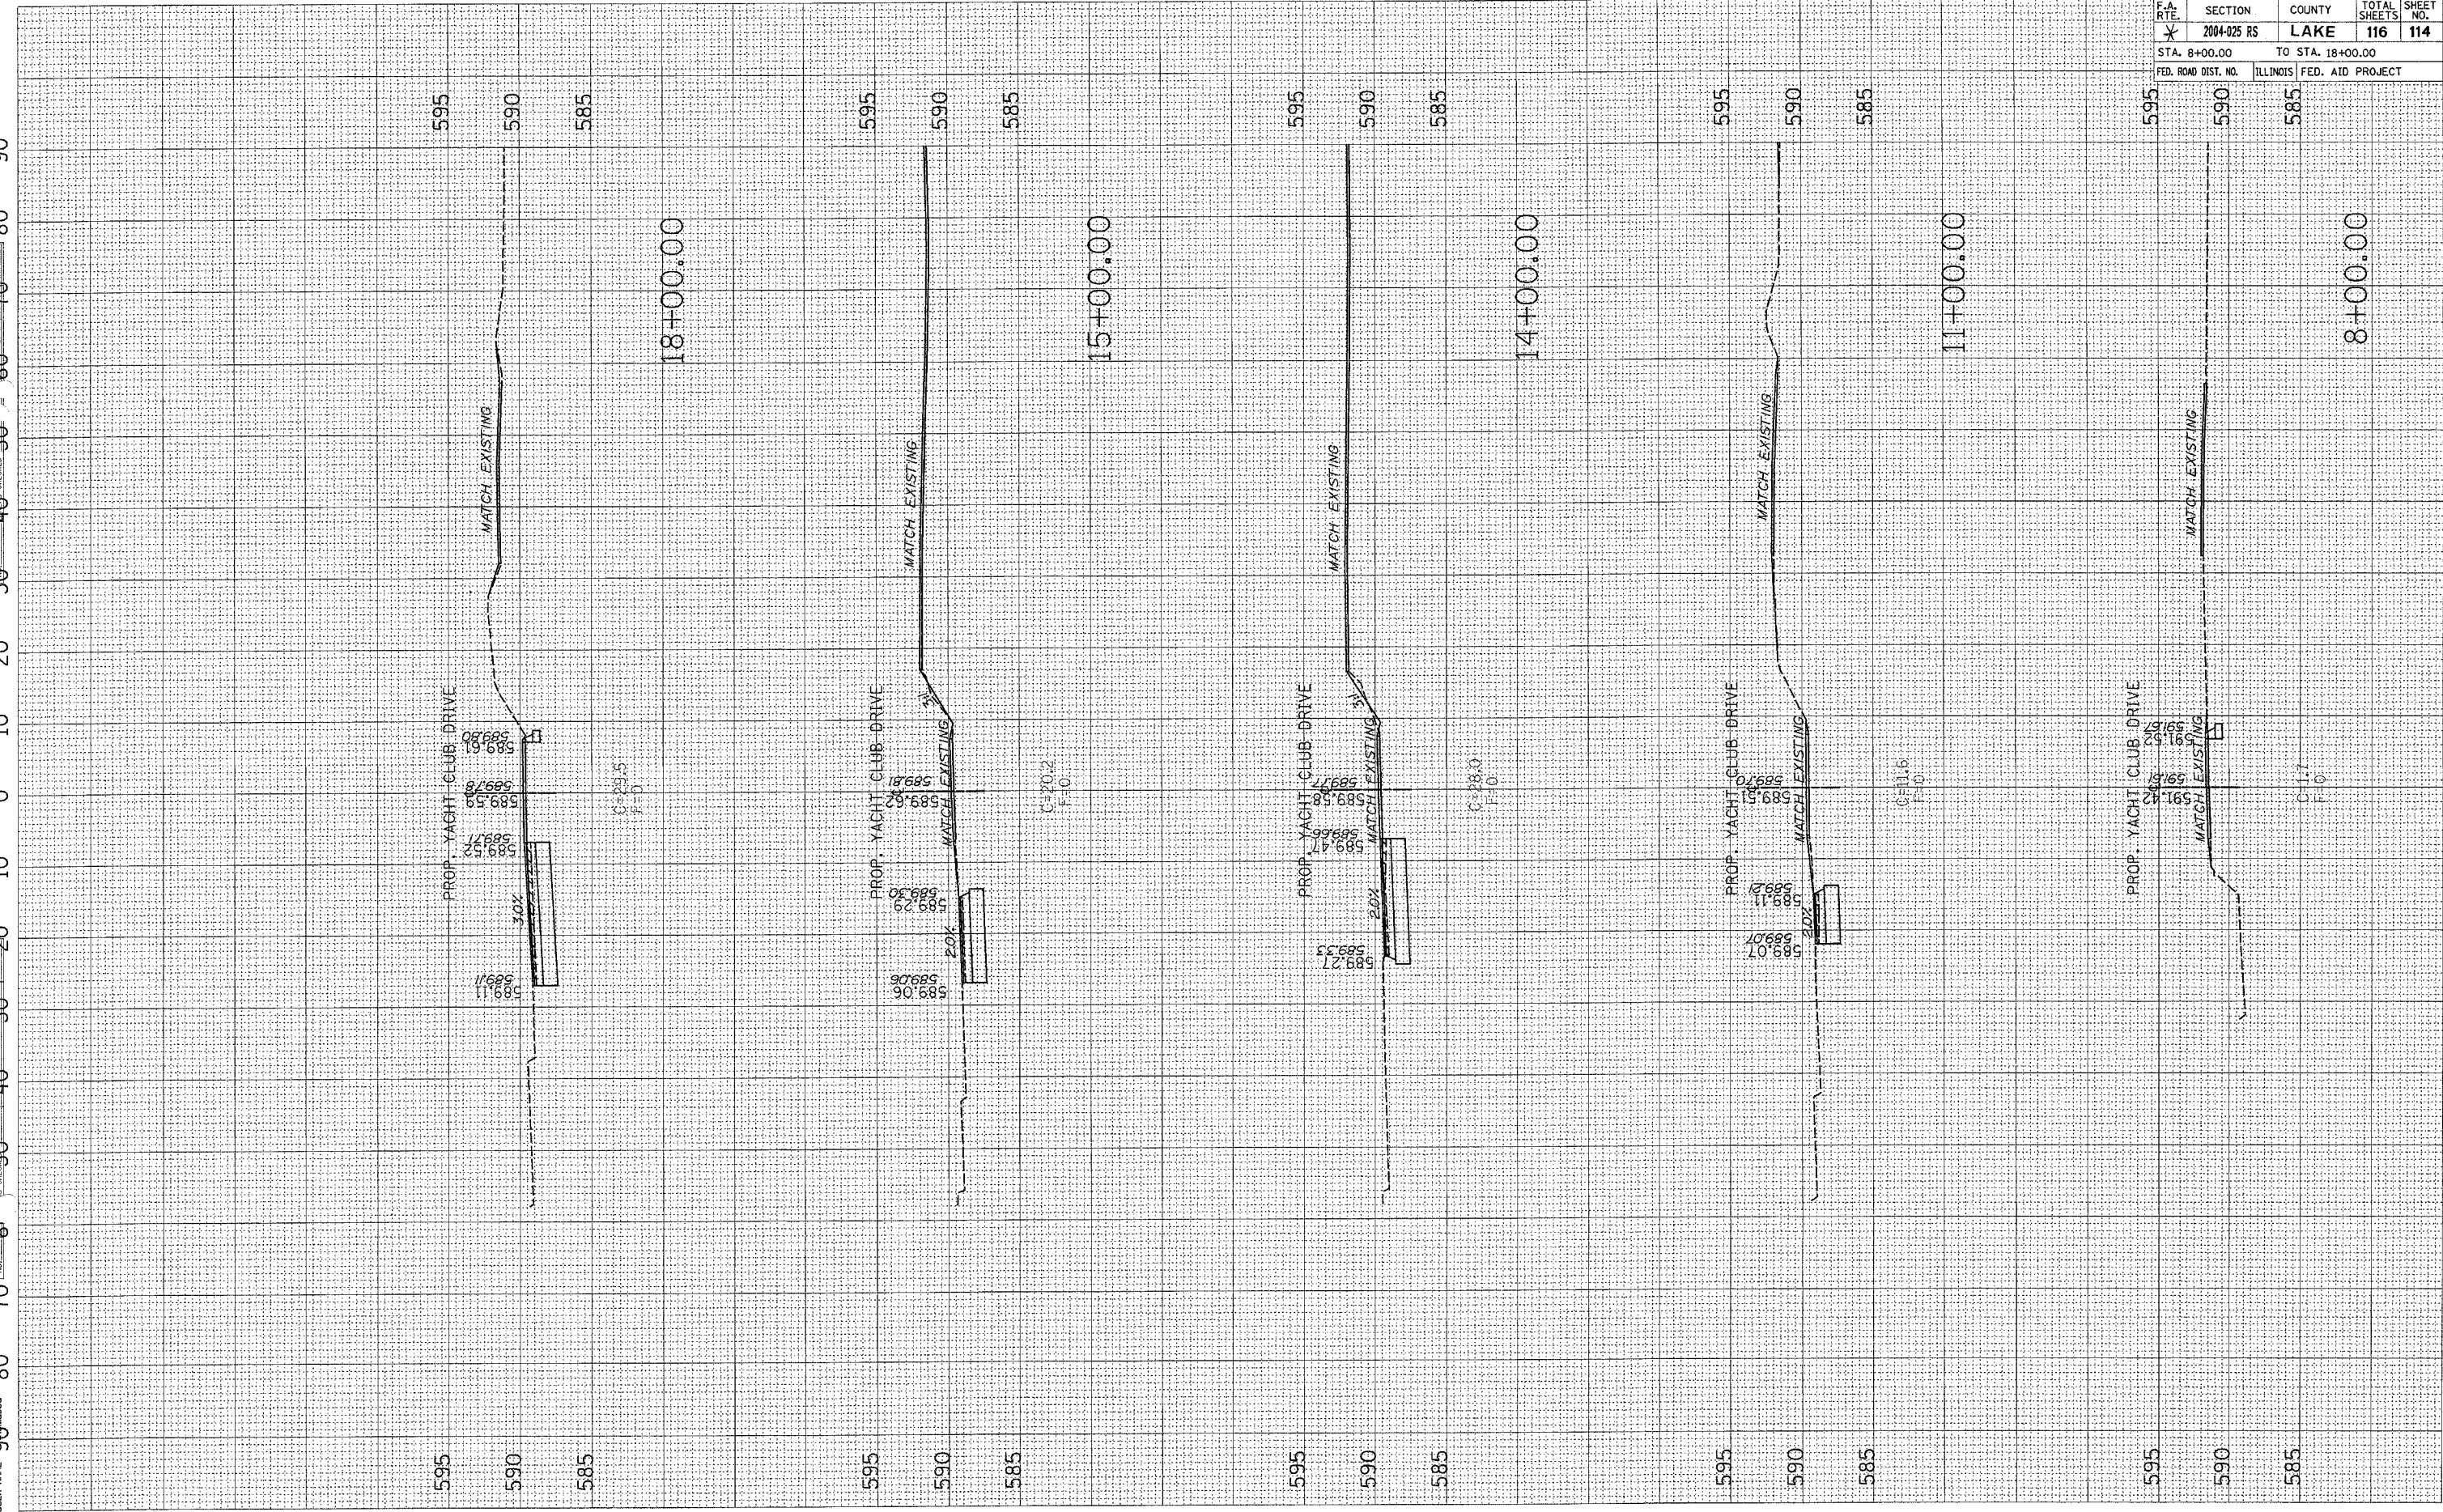



