


F.A.P. RTE.	SECTION	COUNTY	TOTAL SHEETS	SHEET NO.
342	IG & 121-N-1	LAKE	70	64
STA. 98+00.00		TO STA. 100+00.00		
FED. ROAD DIST. NO.		ILLINOIS FED. AID PROJECT		



DATE = 10/1/2008  
 FILE NAME = 1011883\1011883-2\1011883-2.dwg  
 PLOT SCALE = 1/8" = 100'  
 USER NAME = ababene

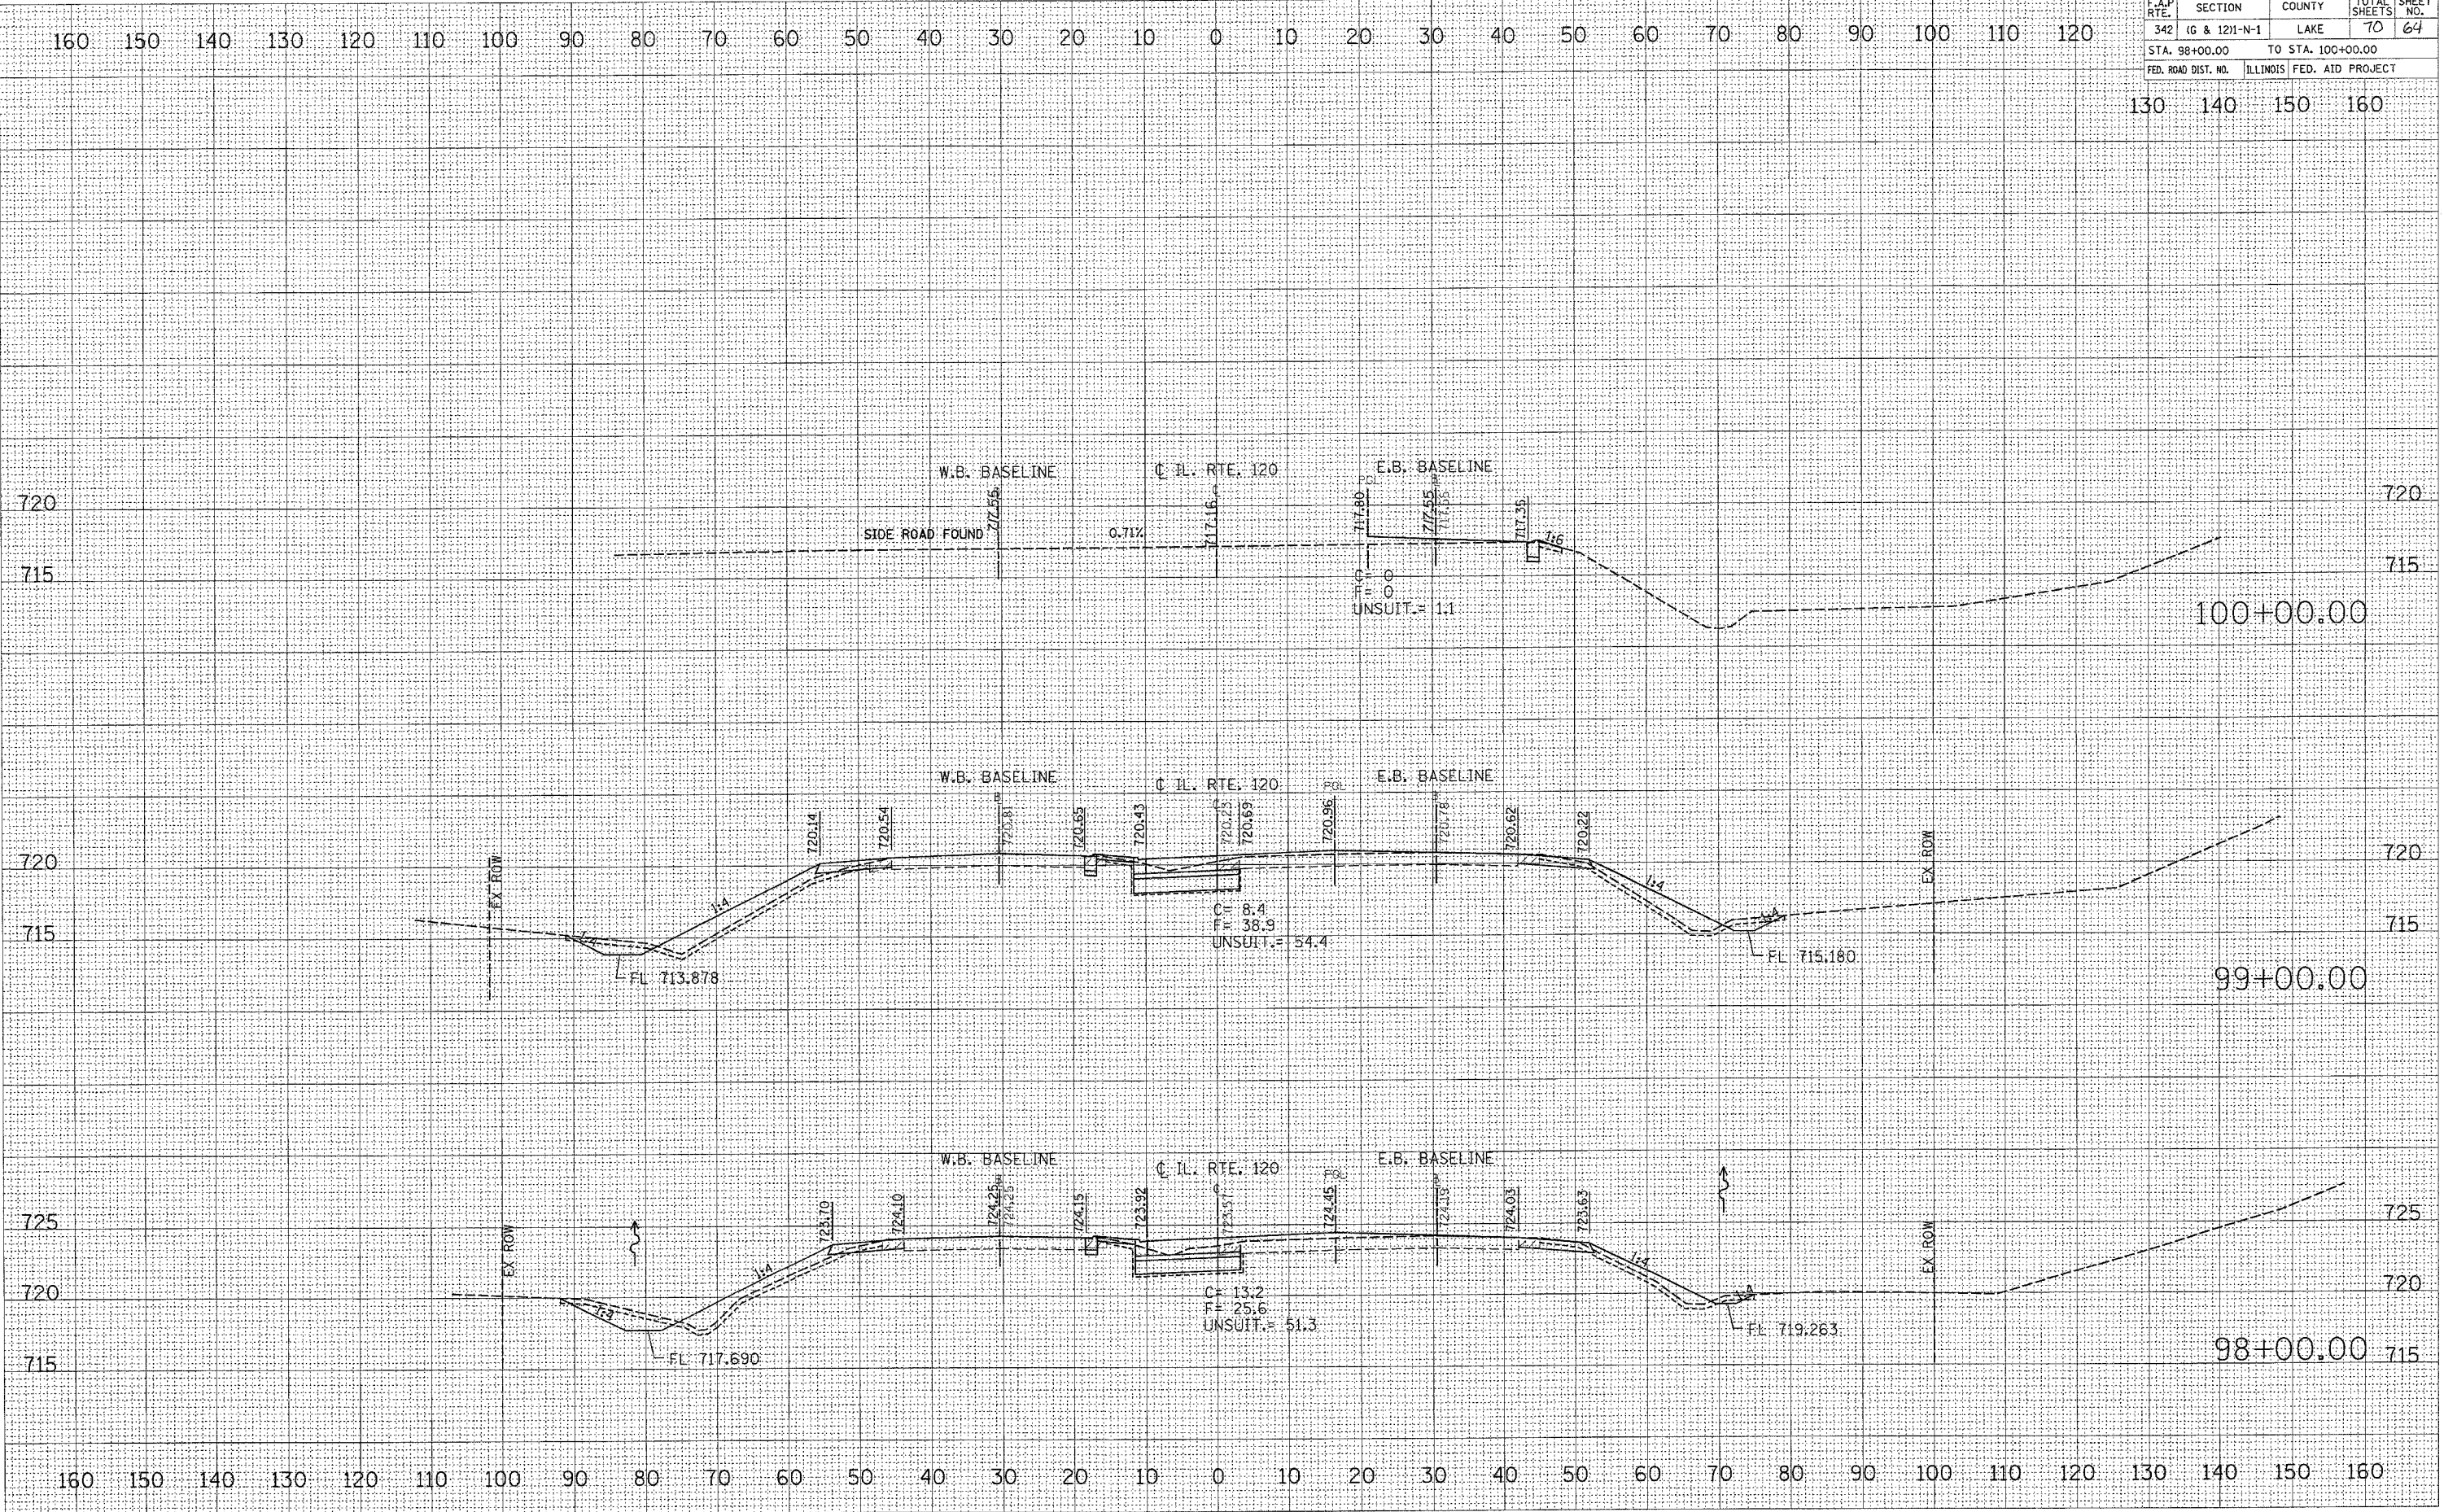

130 140 150 160

160 150 140 130 120 110 100 90 80 70 60 50 40 30 20 10 0 10 20 30 40 50 60 70 80 90 100 110 120

160 150 140 130 120 110 100 90 80 70 60 50 40 30 20 10 0 10 20 30 40 50 60 70 80 90 100 110 120 130 140 150 160

720

715

720

715

725

720

715

100+00.00

99+00.00

98+00.00

W.B. BASELINE  
 SIDE ROAD FOUND  
 0.71%  
 C. IL. RTE. 120  
 E.B. BASELINE  
 UNSUIT. = 1.1

W.B. BASELINE  
 C. IL. RTE. 120  
 E.B. BASELINE  
 UNSUIT. = 54.4  
 C = 8.4  
 F = 38.9

W.B. BASELINE  
 C. IL. RTE. 120  
 E.B. BASELINE  
 UNSUIT. = 51.3  
 C = 13.2  
 F = 25.6

EX. ROW

EX. ROW

EX. ROW

EX. ROW

EX. ROW

EX. ROW

FL 713.878

FL 717.690

FL 715.180

FL 719.263

720.14

720.54

720.81

720.69

720.43

720.25

720.69

720.96

720.78

720.62

720.22

723.10

724.10

724.25

724.25

724.15

723.92

723.57

724.45

724.10

724.03

723.63

717.55

717.15

717.55

717.55

717.35

717.80

717.55

717.55

717.35

717.35

724.25

724.25

