


F.A.P. RTE.	SECTION	COUNTY	TOTAL SHEETS	SHEET NO.
315	(34-6.55-1)	HANCOCK/MCDONOUGH	433	291
STA. 1402+00.00		TO STA. 1402+00.00		
FED. ROAD DIST. NO.	ILLINOIS	FED. AID PROJECT	STATE CONTRACT NO. 68206	
260	280	300	320	

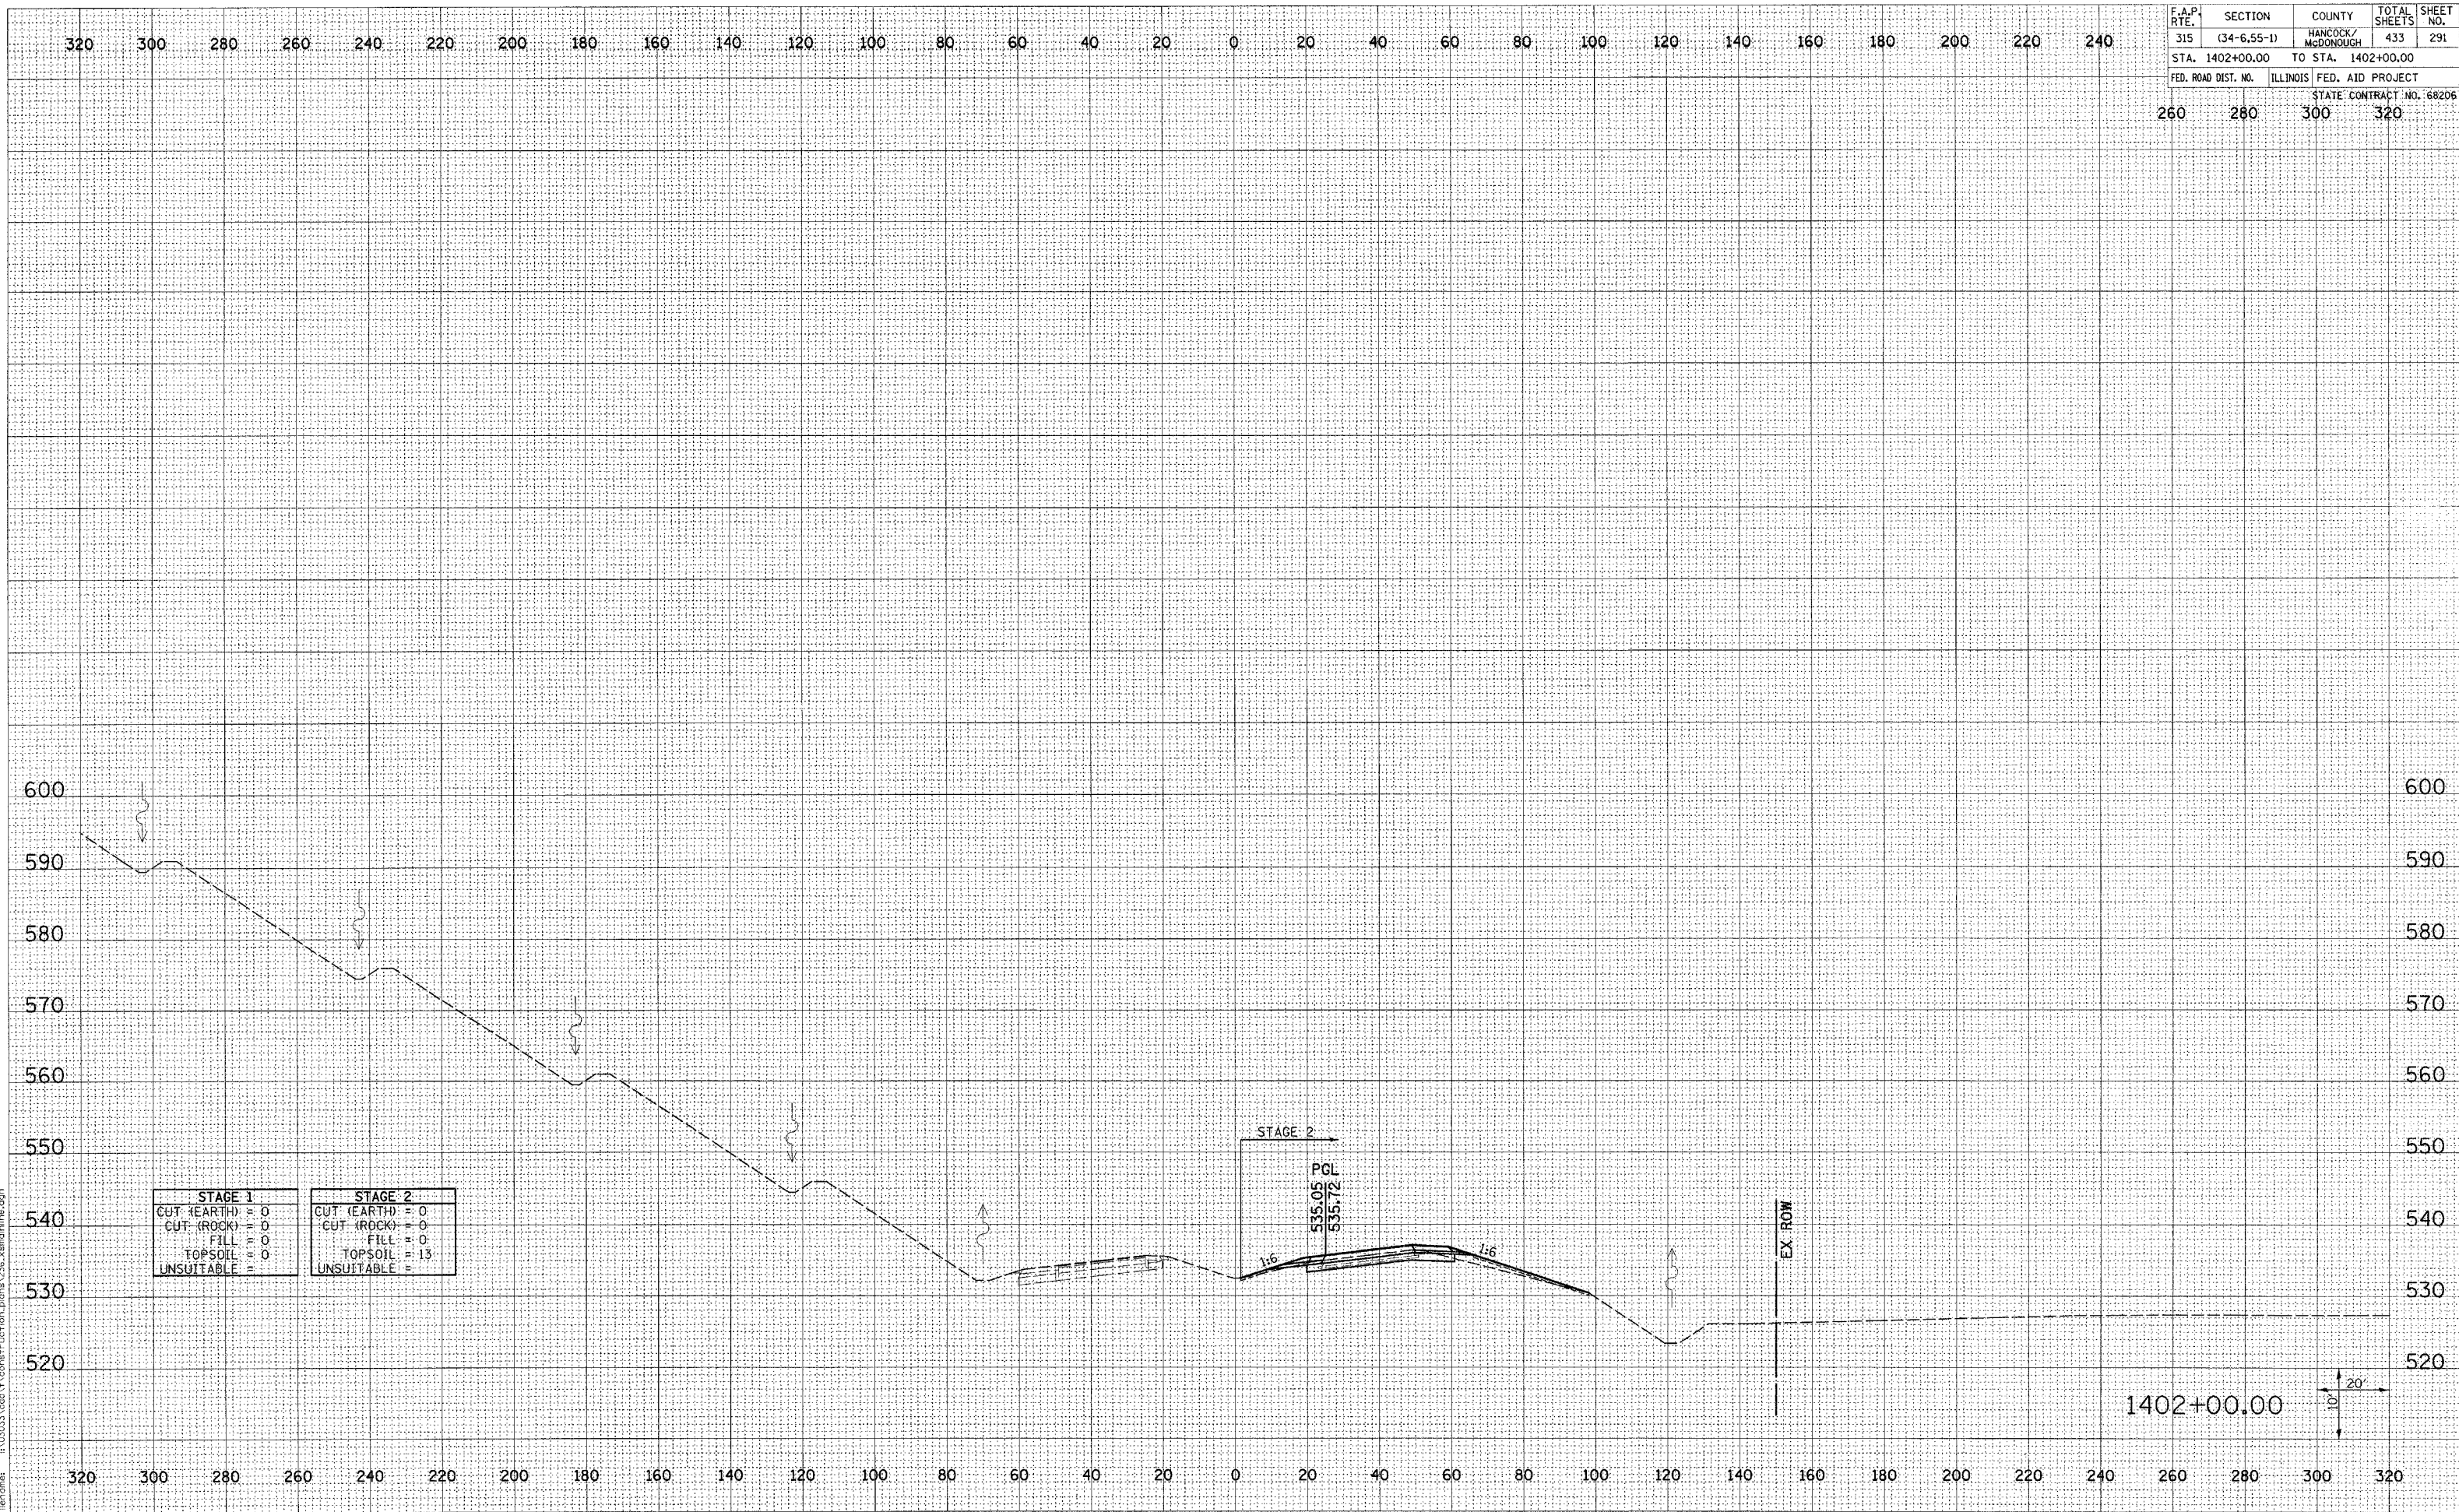

STAGE 1		STAGE 2	
CUT (EARTH)	= 0	CUT (EARTH)	= 0
CUT (ROCK)	= 0	CUT (ROCK)	= 0
FILL	= 0	FILL	= 0
TOPSOIL	= 0	TOPSOIL	= 13
UNSUITABLE	=	UNSUITABLE	=

FINAL SURVEY	SURVEYED	BY	DATE
NOTE BOOK	PLOTTED		
NO.	TEMP. AREAS		
	CHECKED		
	AS CHECKED		

ORIGINAL SURVEY	SURVEYED	BY	DATE
NOTE BOOK	PLOTTED		
NO.	TEMP. AREAS		
	CHECKED		
	AS CHECKED		

Plot Date: 7/18/2006  
 Plot Time: 3:55:54 PM  
 Plot File: bscm1c1  
 Plot Title: 140333.cad\1\construction\plots\336\_xsection.dgn