


F.A.P. RTE.	SECTION	COUNTY	TOTAL SHEETS	SHEET NO.
315	(34-6.55-1)	HANCOCK/McDONOUGH	433	292
STA. 1403+00.00	TO STA. 1403+00.00			
FED. ROAD DIST. NO.	ILLINOIS	FED. AID PROJECT	STATE CONTRACT NO. 68206	
260	280	300	320	

FINAL SURVEY	SURVEYED	DATE
NOTE BOOK	PLOTTED	
NO.	TEMPLATE	
	AREAS CHECKED	

ORIGINAL SURVEY	SURVEYED	DATE
NOTE BOOK	PLOTTED	
NO.	TEMPLATE	
	AREAS CHECKED	

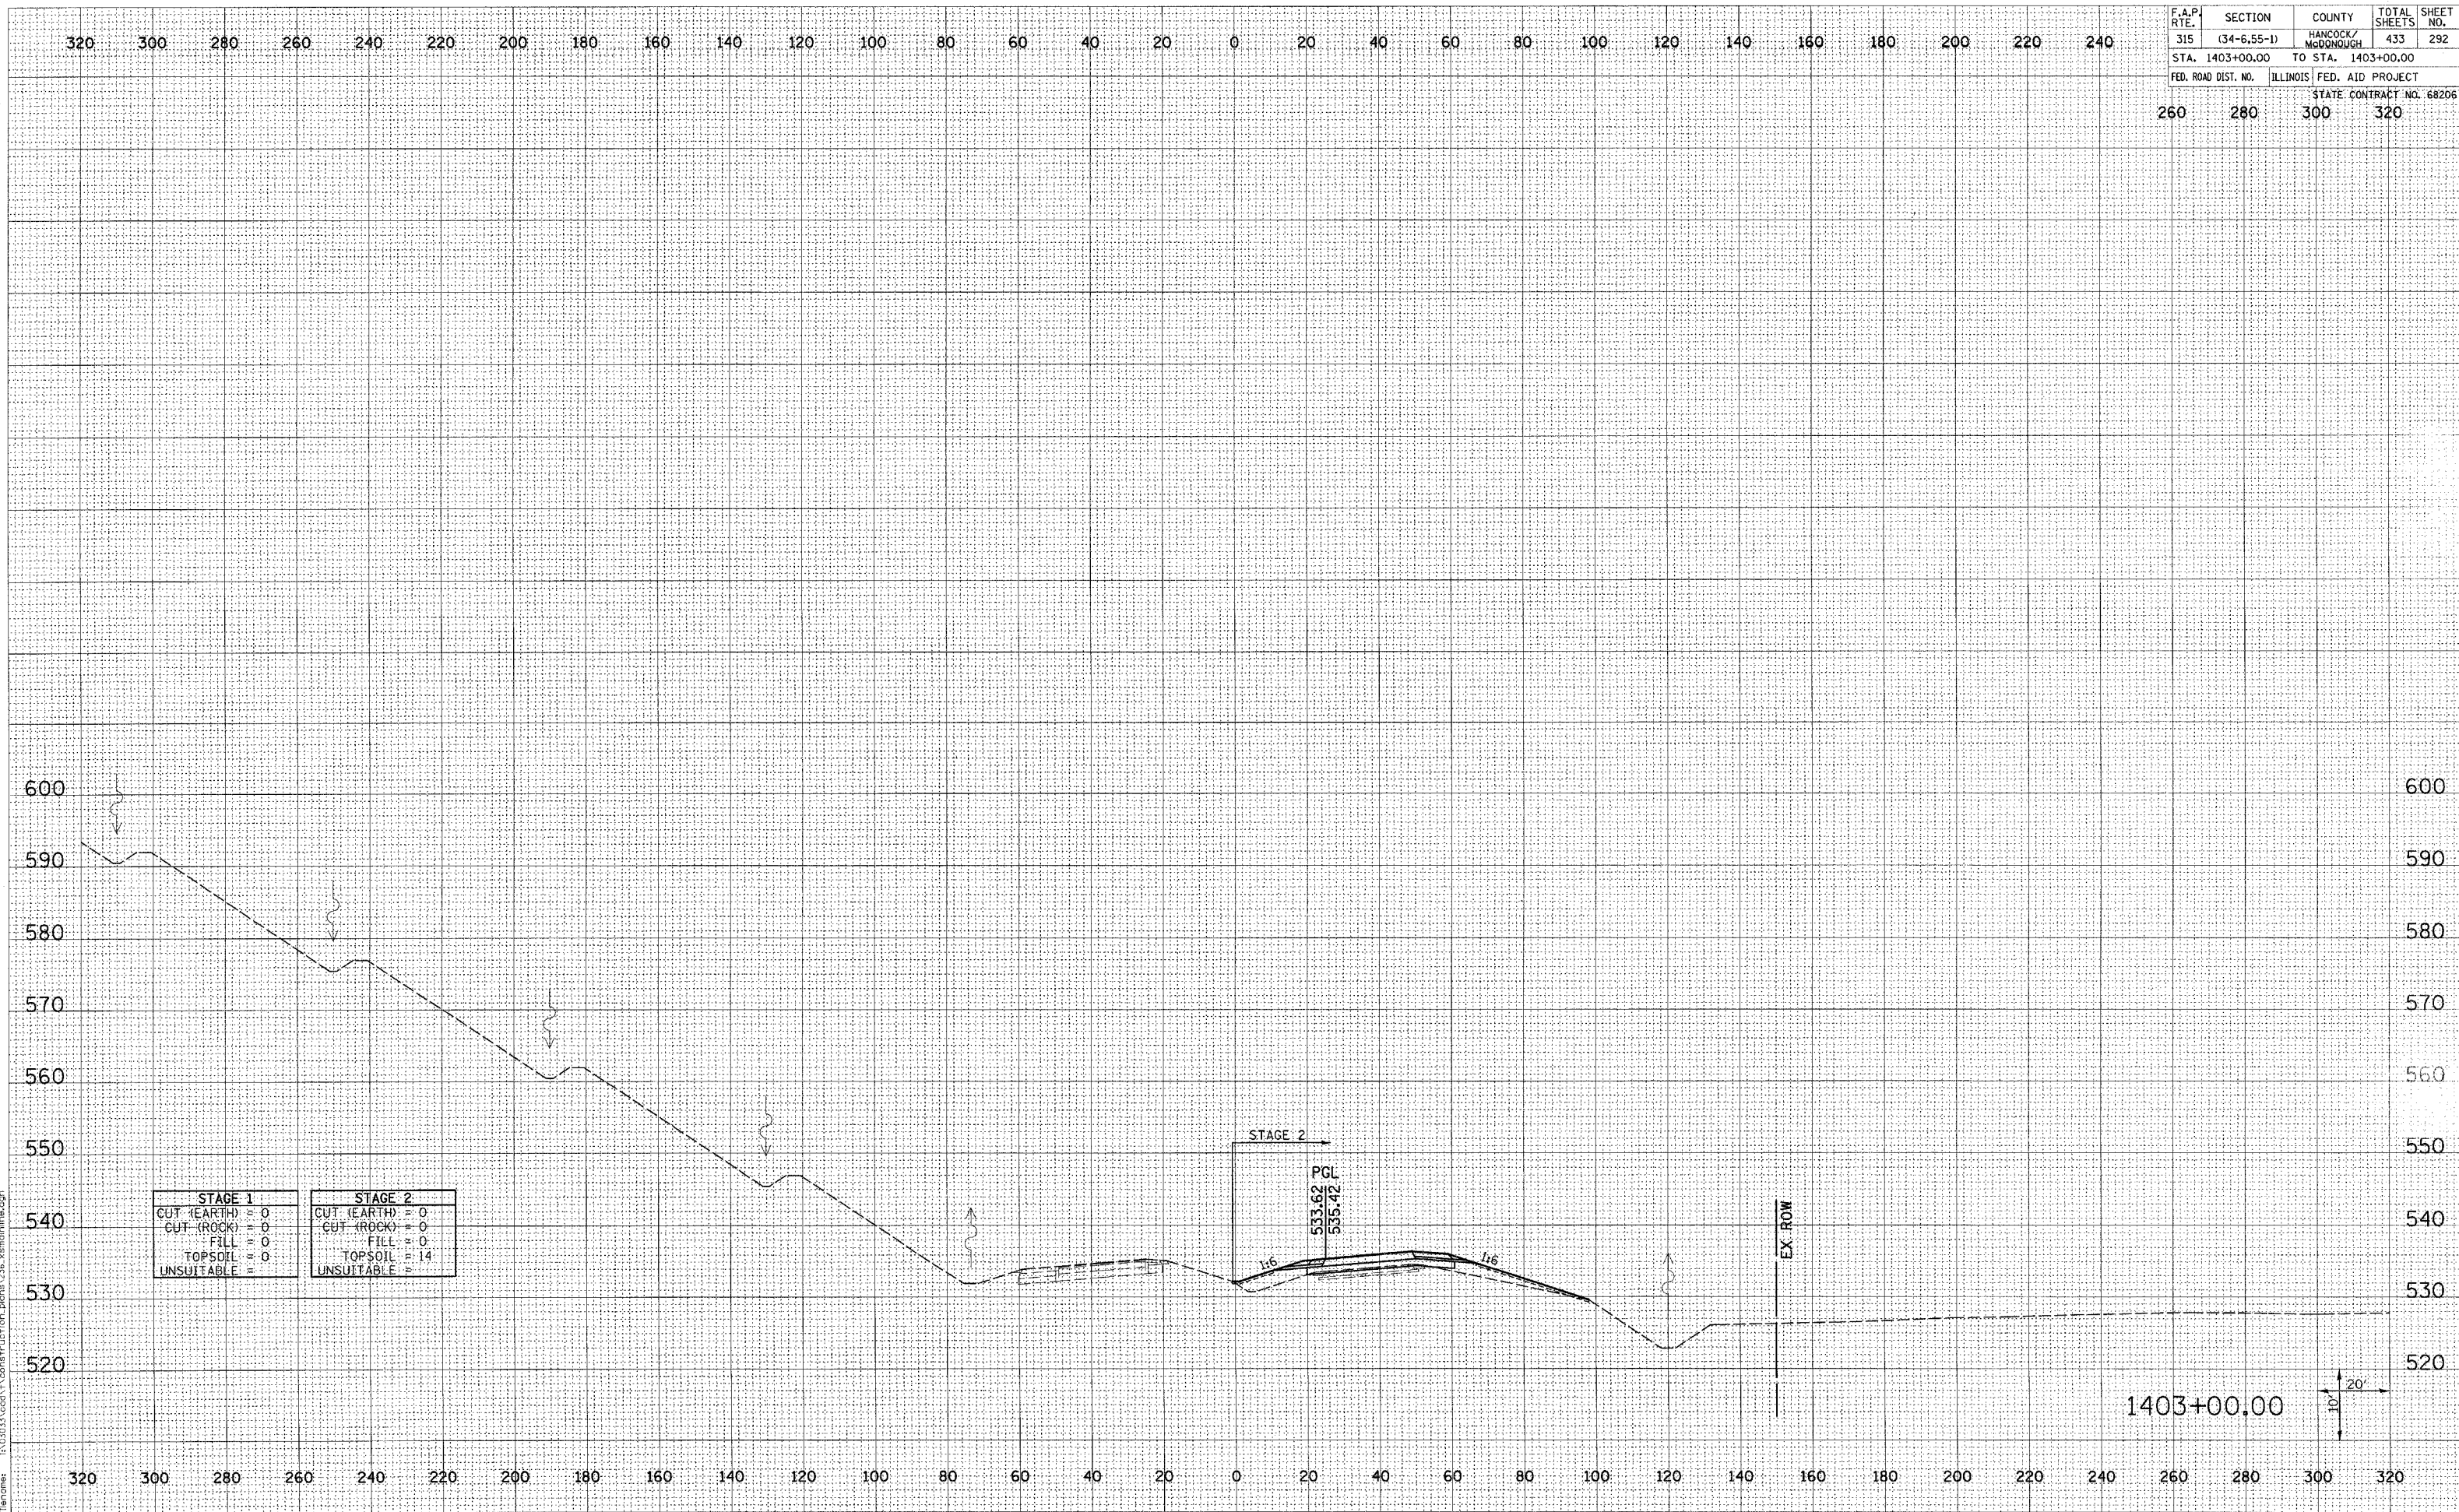

STAGE 1		STAGE 2	
CUT (EARTH)	= 0	CUT (EARTH)	= 0
CUT (ROCK)	= 0	CUT (ROCK)	= 0
FILL	= 0	FILL	= 0
TOPSOIL	= 0	TOPSOIL	= 14
UNSUITABLE	= 0	UNSUITABLE	= 14

Plot Date: 7/18/2006
 Plot Time: 3:55:05 PM
 Plotted By: bschmidt
 Plot Title: 1403+00.00
 Filename: I:\0313\acc\1\construction\plans\336_xsm\main.dgn