


F.A.P. RTE.	SECTION	COUNTY	TOTAL SHEETS	SHEET NO.
315	(34-6.55-1)	HANCOCK/MCDONOUGH	433	297
STA. 1409+00.00		TO STA. 1410+00.00		
FED. ROAD DIST. NO.	ILLINOIS	FED. AID PROJECT	STATE CONTRACT NO. 68206	
260	280	300	320	

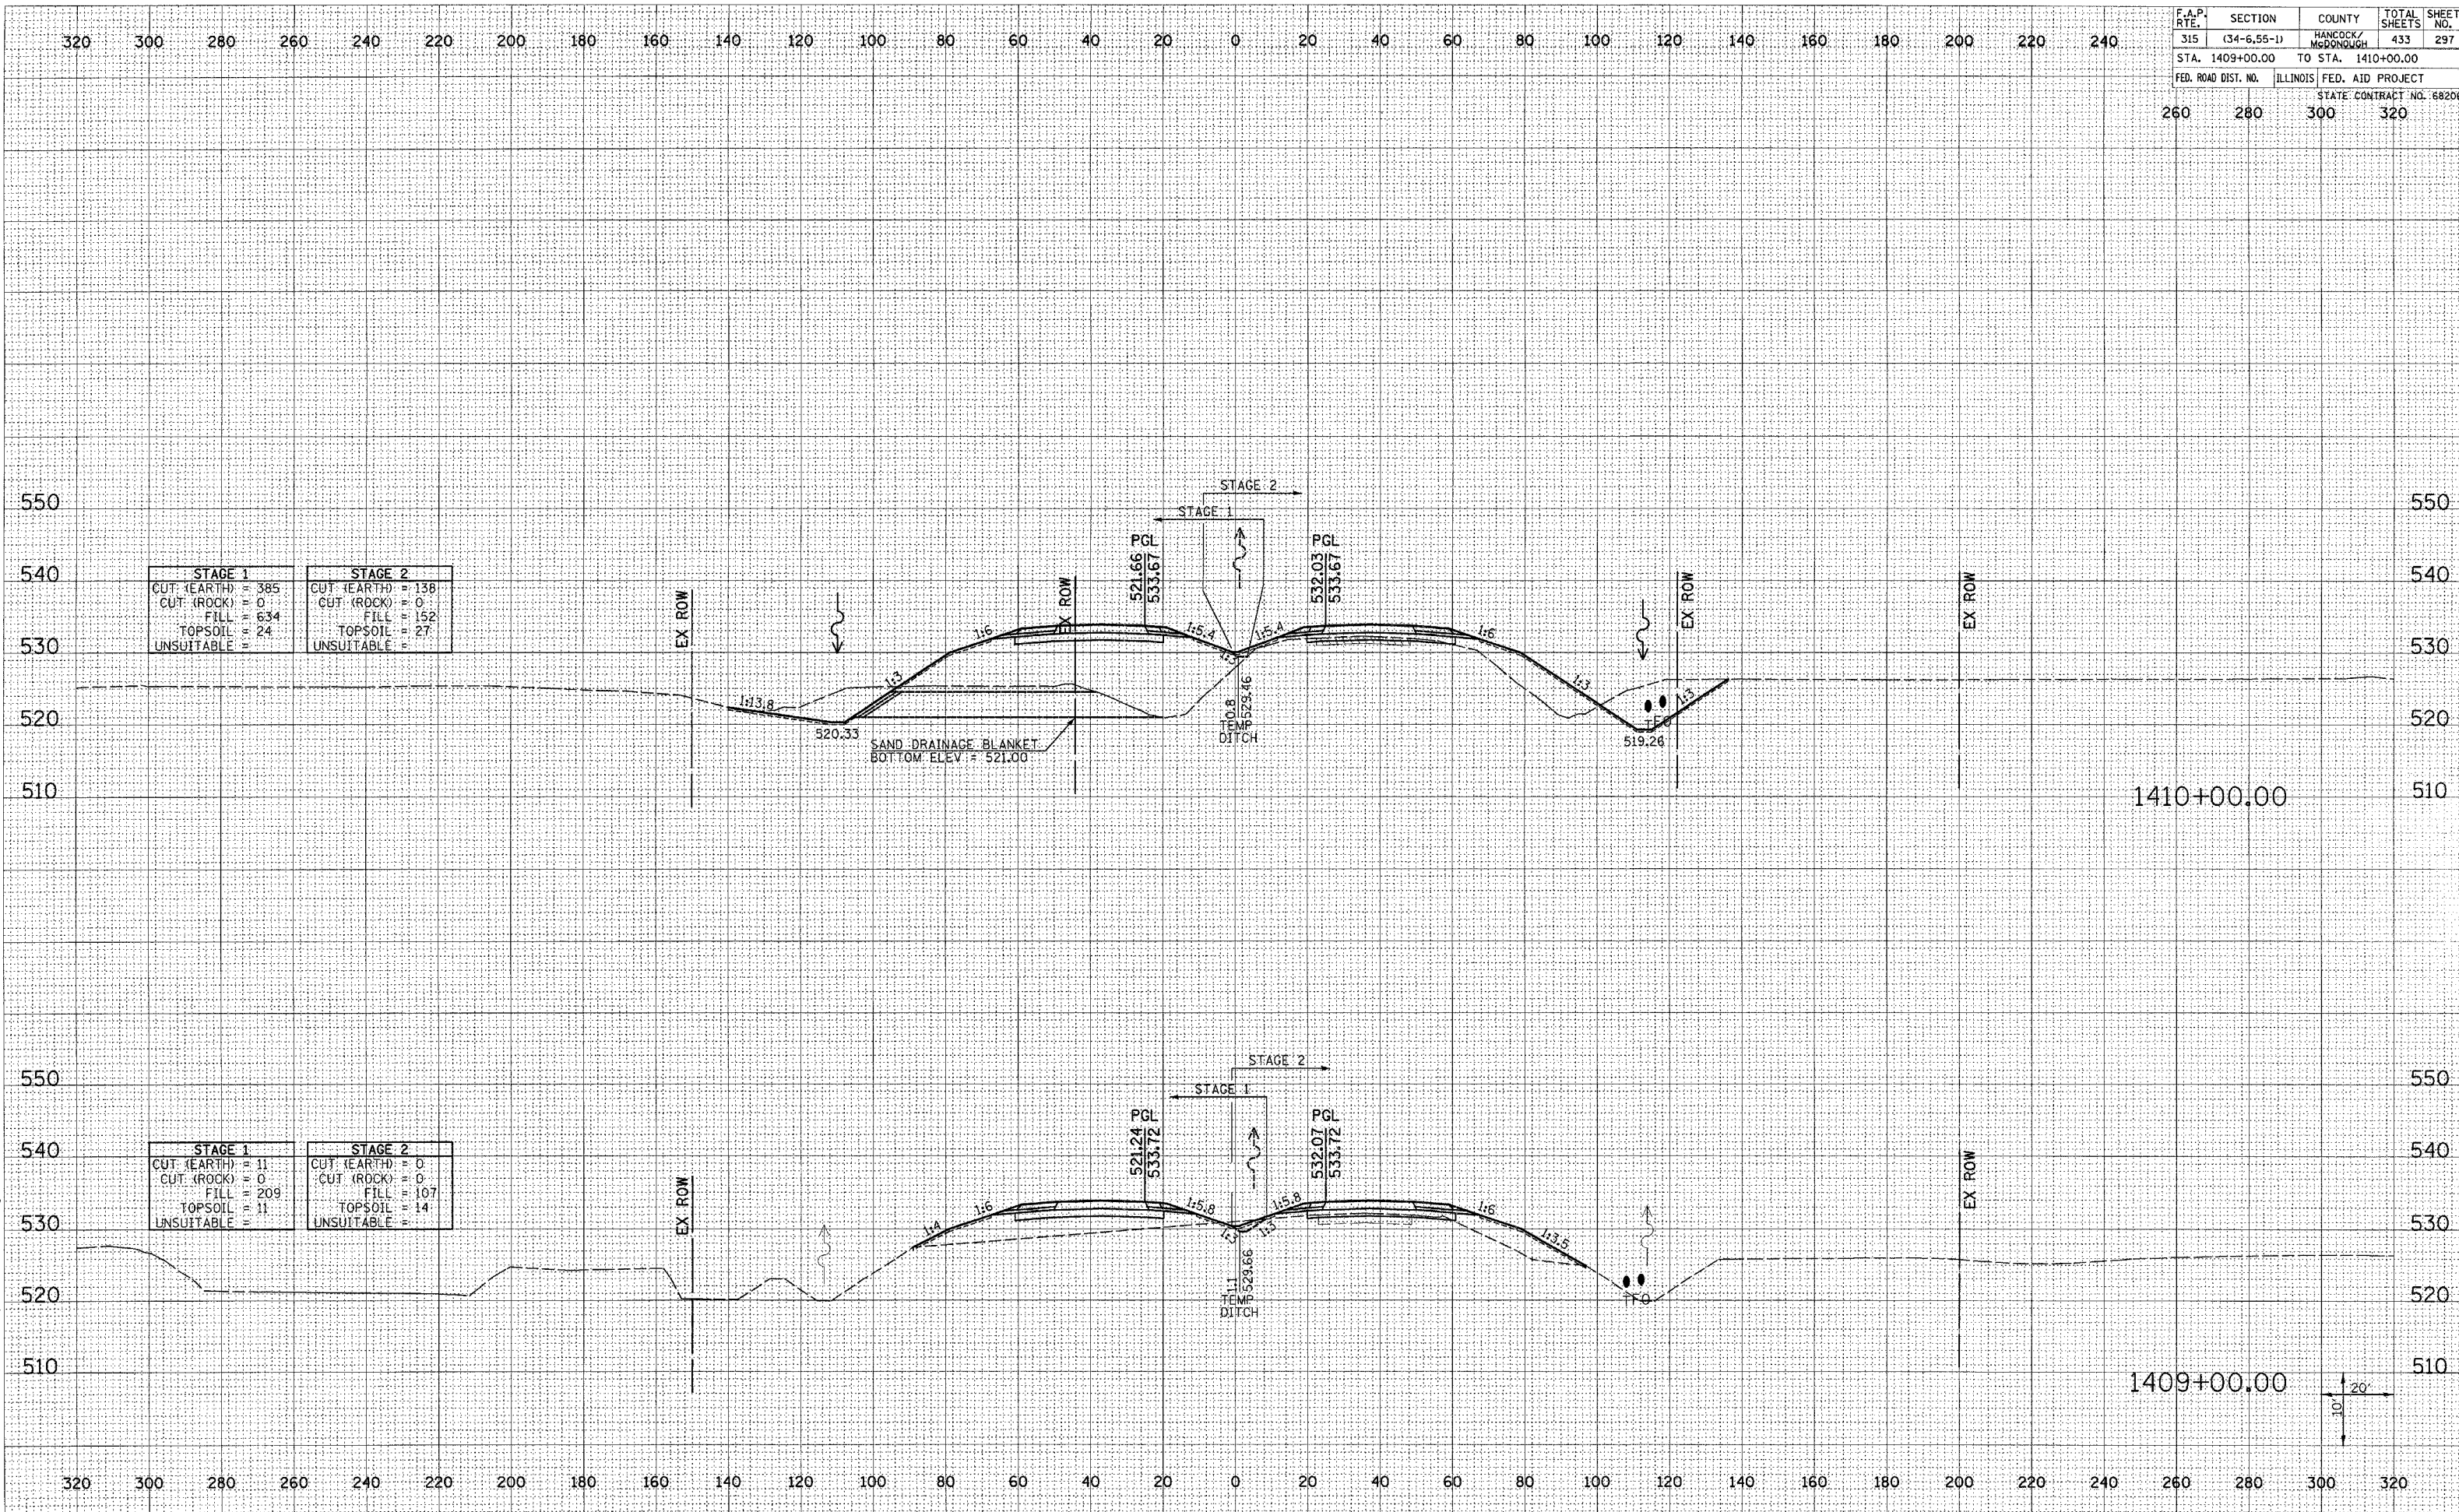

DATE: 7/16/2006
 BY: [Blank]
 SURVEYED: [Blank]
 PLOTTED: 3:25:58 PM
 NOTE BOOK: [Blank]
 DATE: [Blank]
 AREAS CHECKED: [Blank]
 NO.: [Blank]

DATE: 7/16/2006
 BY: [Blank]
 SURVEYED: [Blank]
 PLOTTED: 3:25:58 PM
 NOTE BOOK: [Blank]
 DATE: [Blank]
 AREAS CHECKED: [Blank]
 NO.: [Blank]

File Name: I:\03033\cd\1\construction\plans\236_xsmat\rls.dgn