


F.A.P. RTE.	SECTION	COUNTY	TOTAL SHEETS	SHEET NO.
315	(34-6.55-1)	HANCOCK/MCDONOUGH	433	301
STA. 1416+00.00		TO STA. 1417+00.00		
FED. ROAD DIST. NO.		ILLINOIS FED. AID PROJECT		
		STATE CONTRACT NO. 68206		
260	280	300	320	

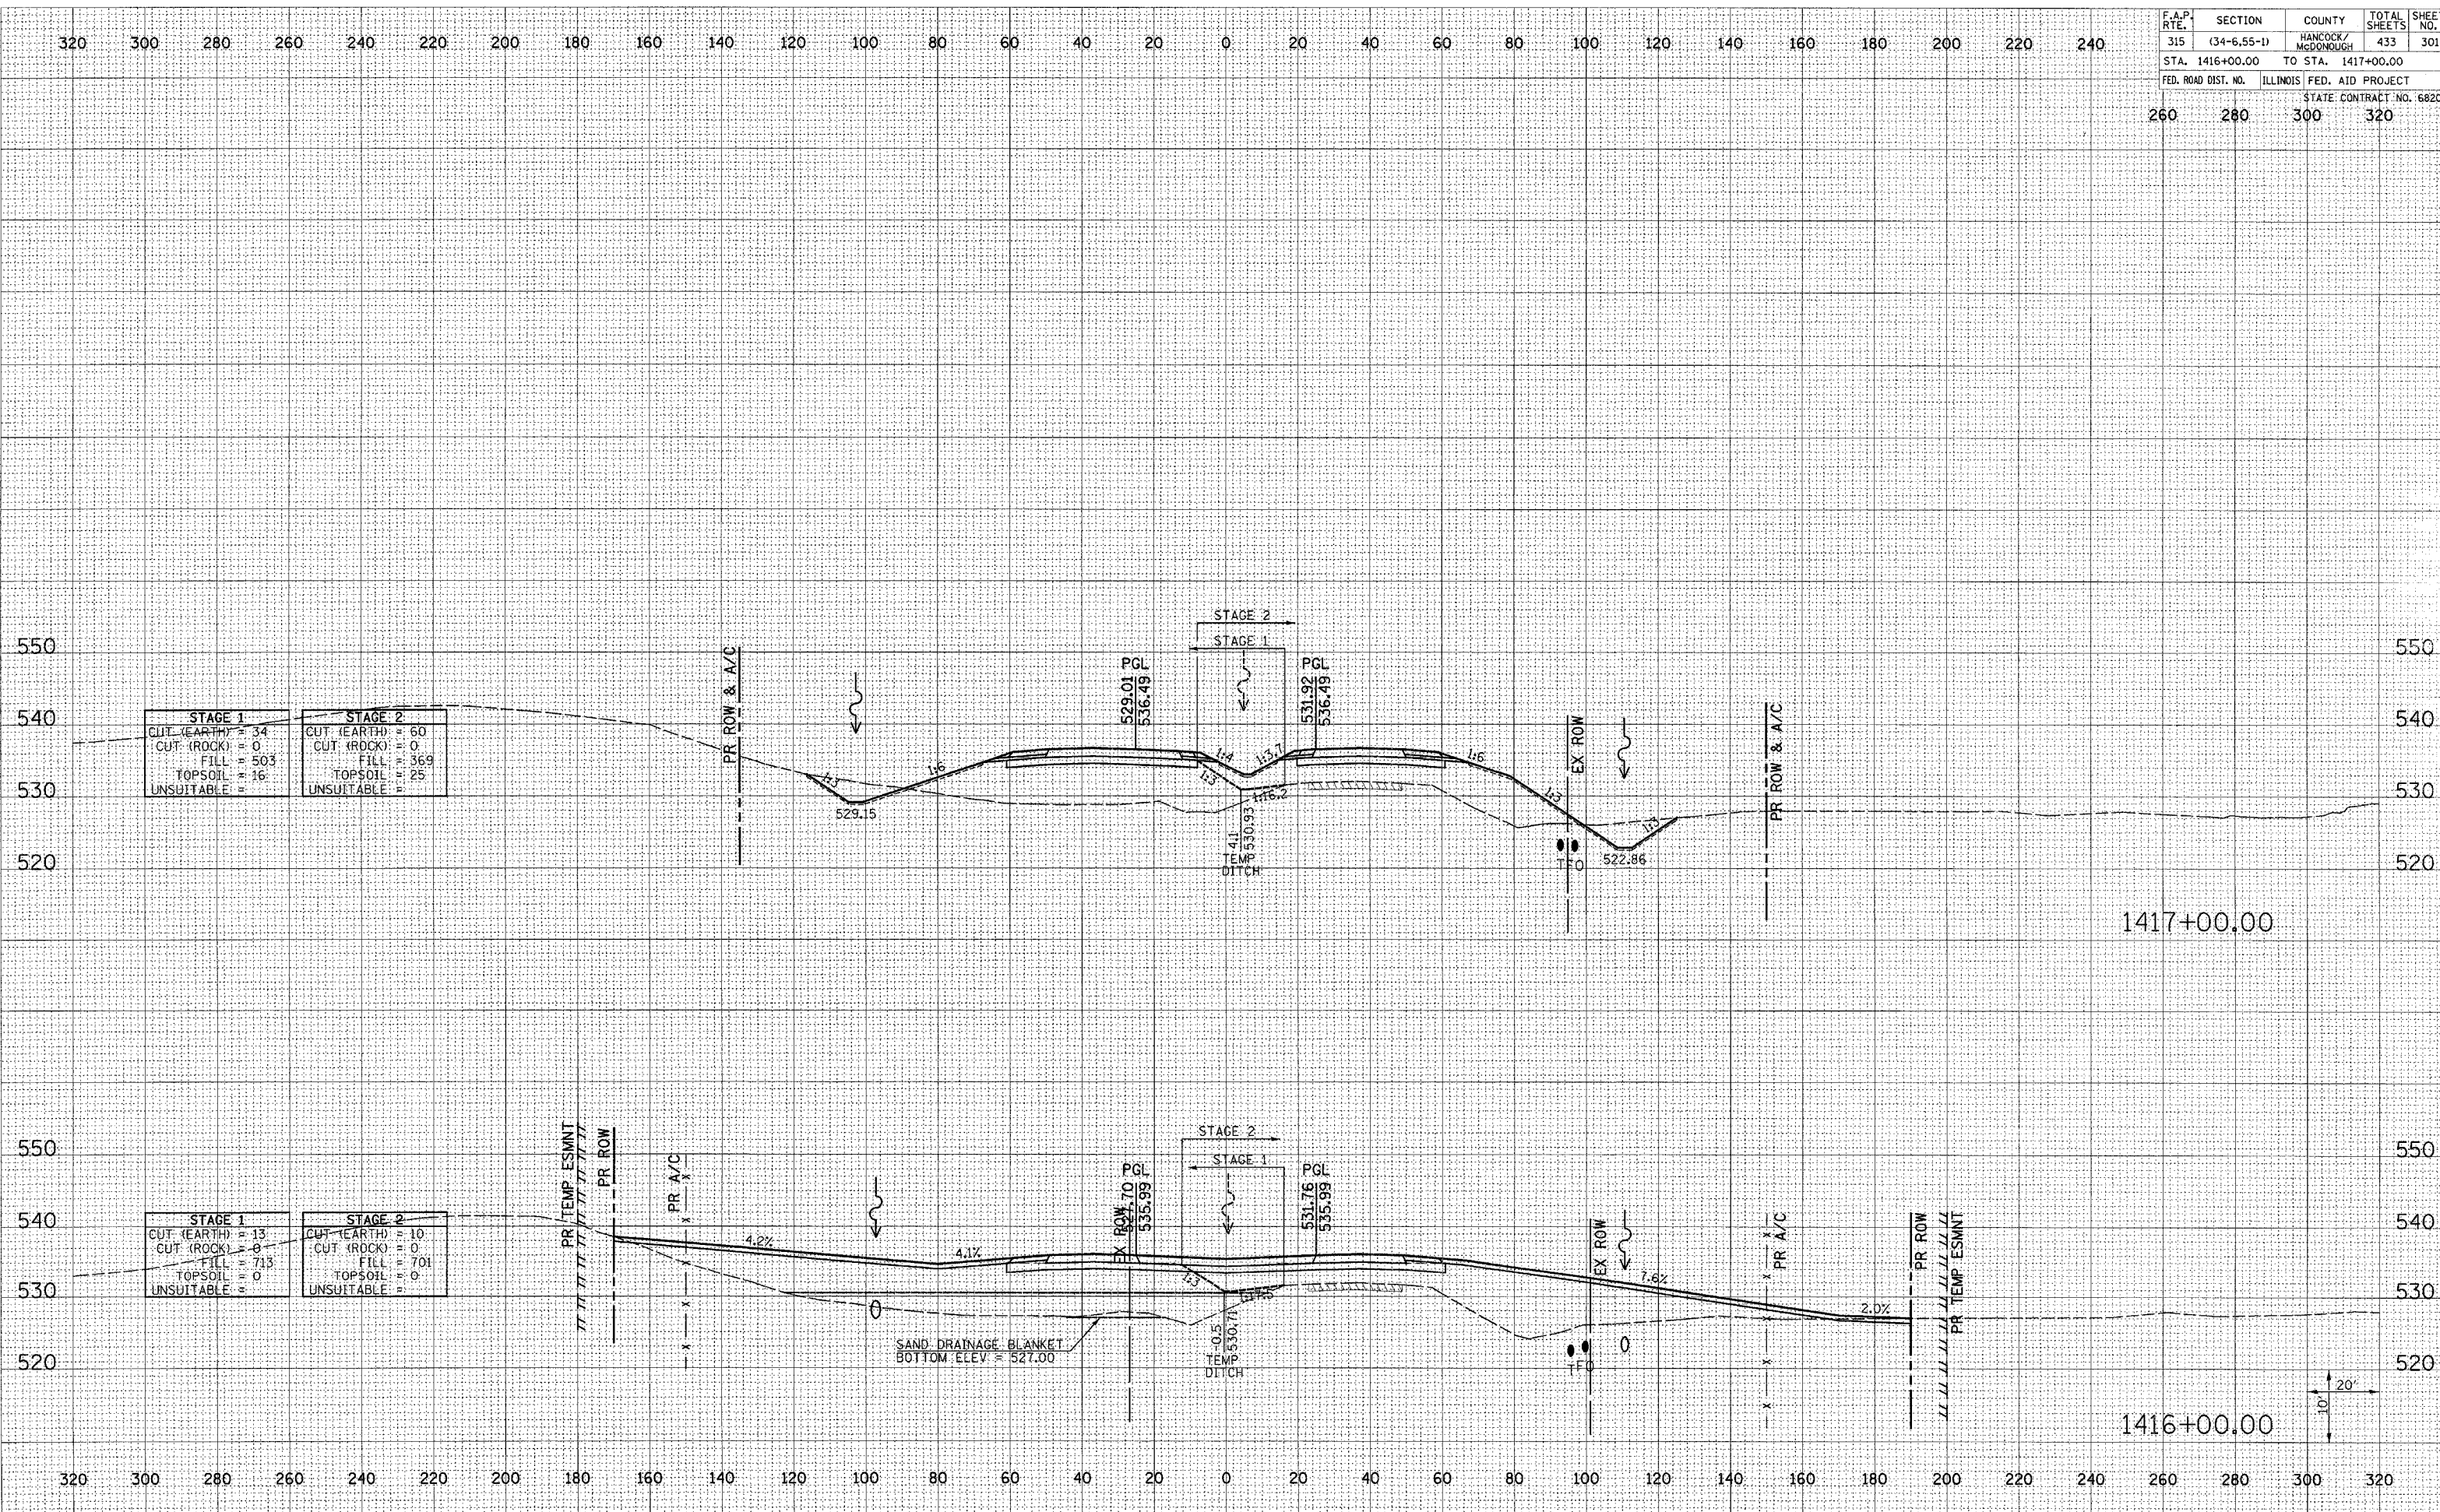

DATE	
BY	
FINAL SURVEY	
SURVEY	
NOTE BOOK	
TEMPLATE	
AREAS CHECKED	
NO.	

DATE	
BY	
ORIGINAL SURVEY	
SURVEY	
NOTE BOOK	
TEMPLATE	
AREAS CHECKED	
NO.	

Plot Date: 7/18/2006
 Plot Time: 3:36:01 PM
 Plotted By: bschmidt
 Pen Tables: 100.tbl
 File Name: I:\03033\cadd\cvt\cons\tr\cros\1416_1417\sta_1416_1417.dgn