


F.A.P. RTE.	SECTION	COUNTY	TOTAL SHEETS	SHEET NO.
315	(34-6.55-1)	HANCOCK/MCDONOUGH	433	304
STA. 1422+00.00	TO STA. 1423+00.00			
FED. ROAD DIST. NO.	ILLINOIS	FED. AID PROJECT	STATE CONTRACT NO. 68206	
260	280	300	320	

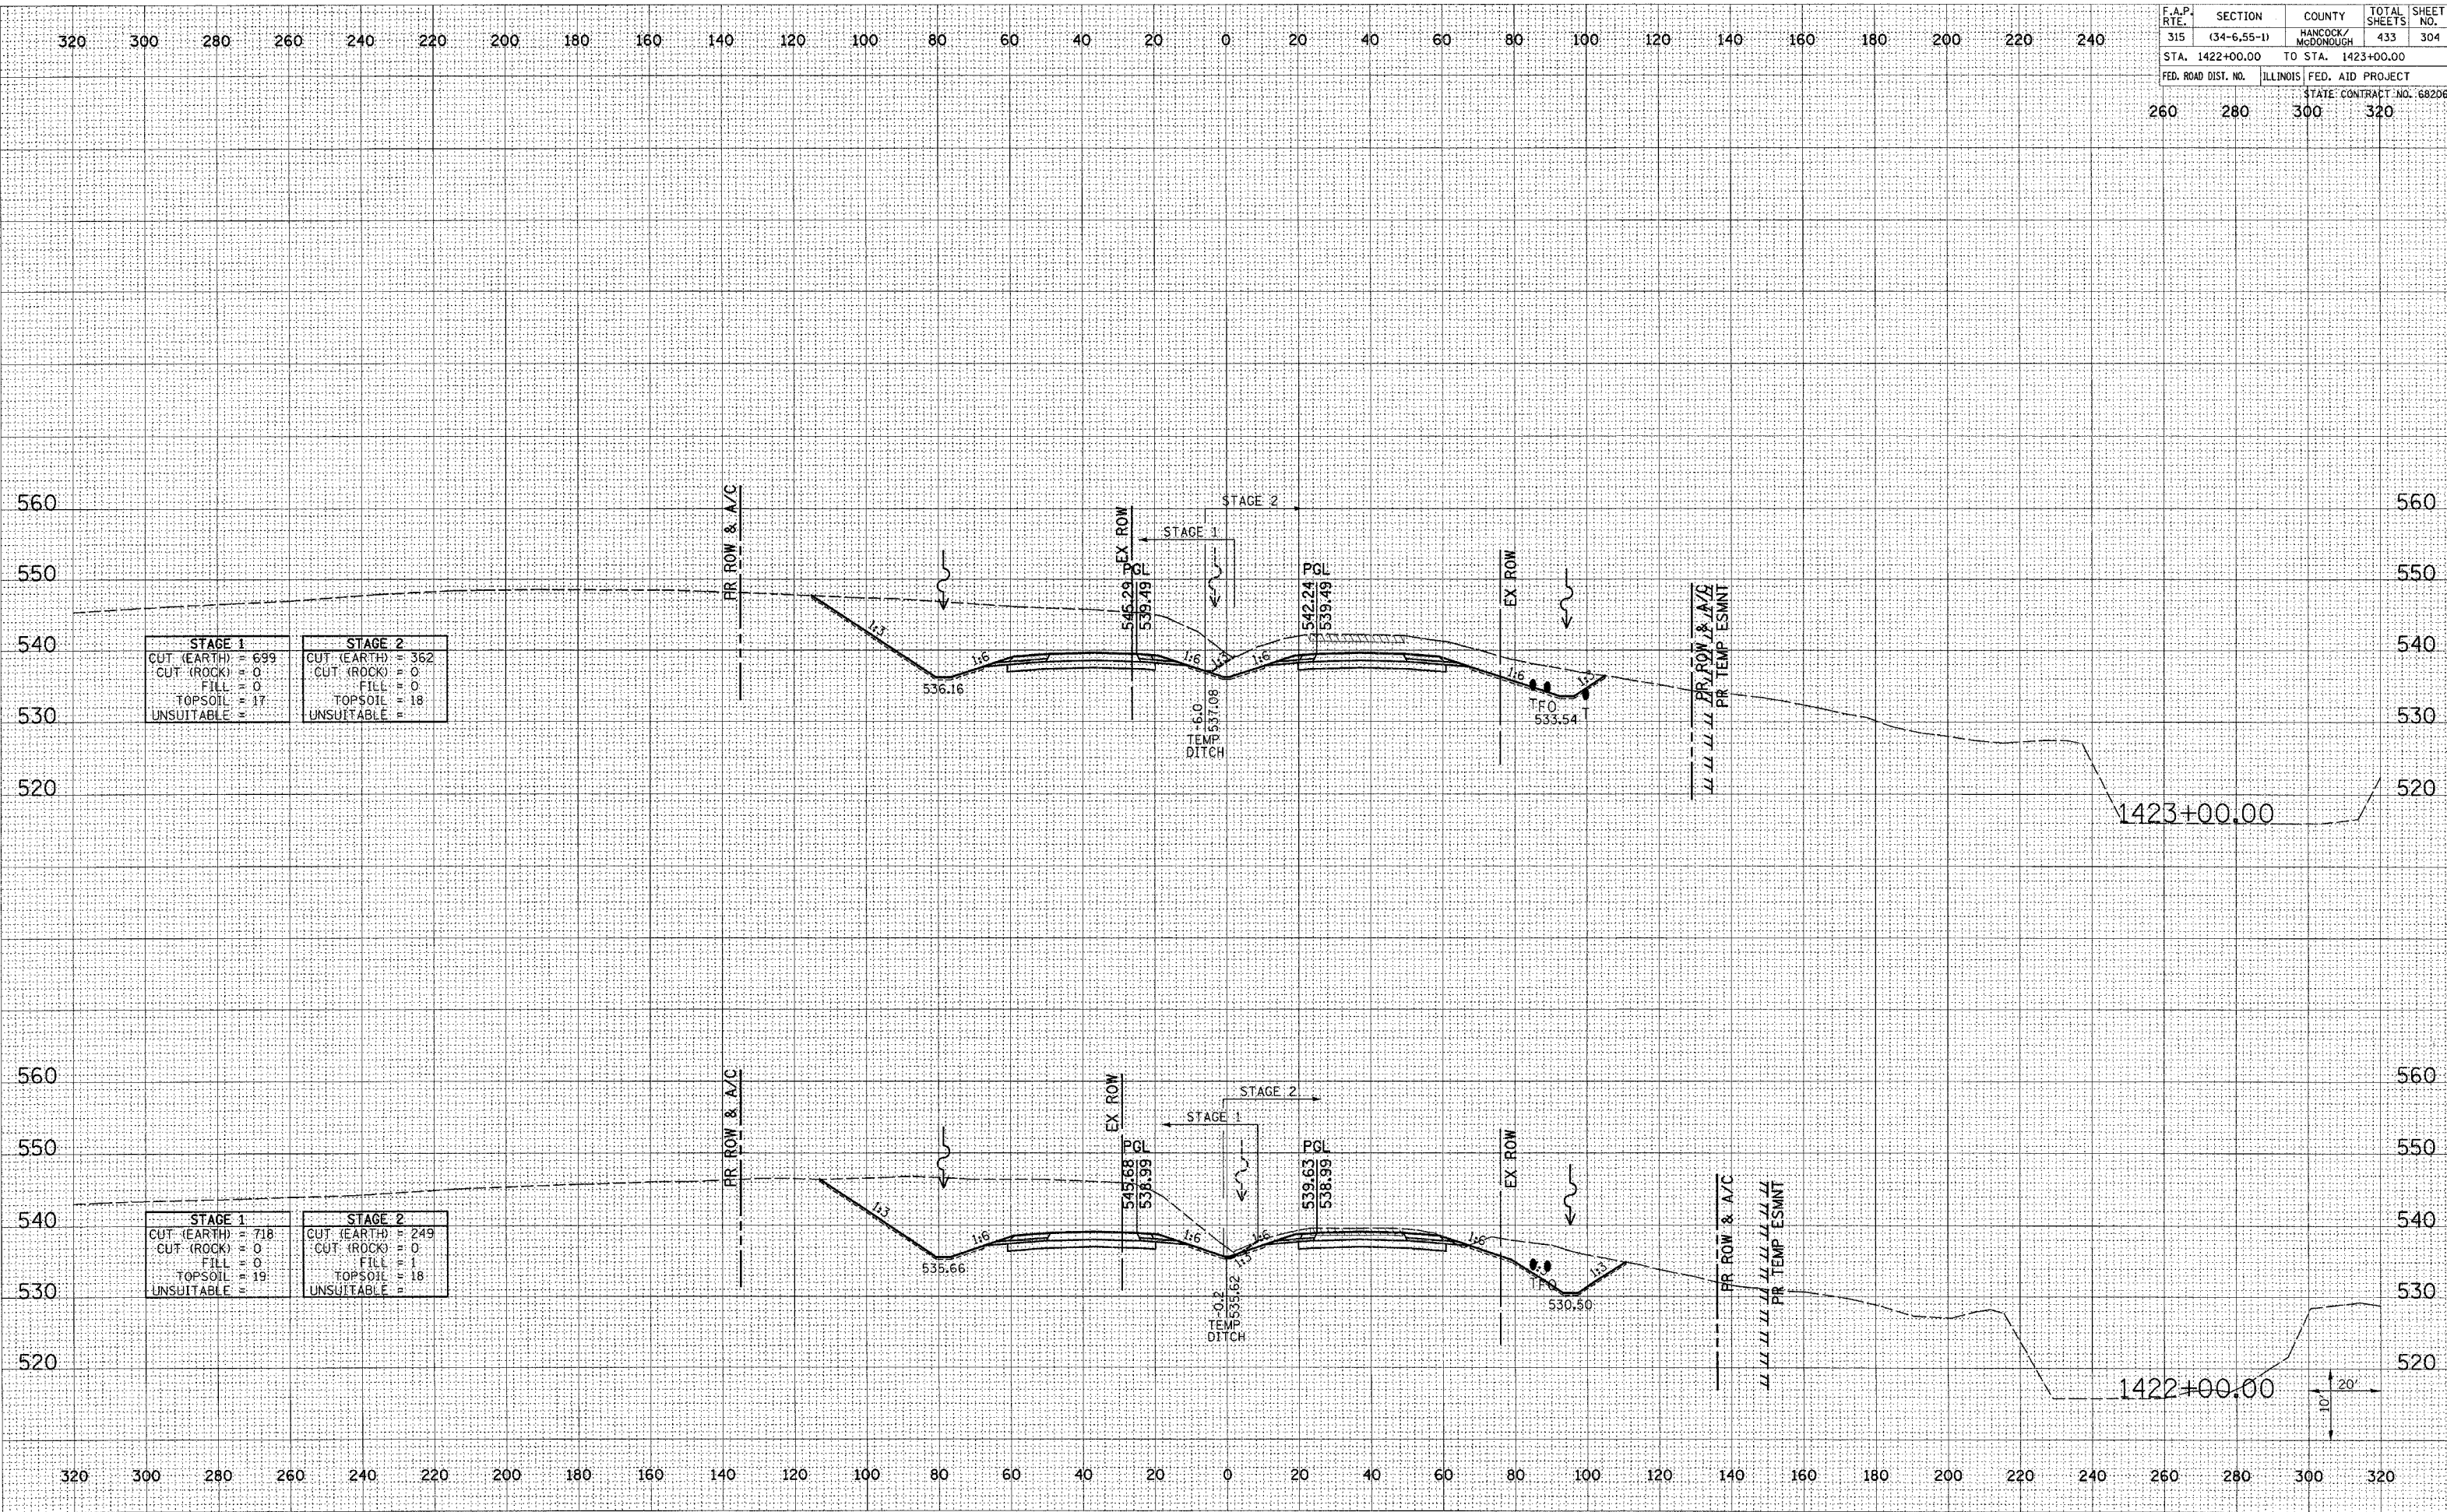

STAGE 1		STAGE 2	
CUT (EARTH)	699	CUT (EARTH)	362
CUT (ROCK)	0	CUT (ROCK)	0
FILL	0	FILL	0
TOPSOIL	17	TOPSOIL	18
UNSUITABLE		UNSUITABLE	

STAGE 1		STAGE 2	
CUT (EARTH)	718	CUT (EARTH)	249
CUT (ROCK)	0	CUT (ROCK)	0
FILL	0	FILL	1
TOPSOIL	19	TOPSOIL	18
UNSUITABLE		UNSUITABLE	

DATE	BY
SURVEYED	DATE
NOTE BOOK	NO.
AREAS CHECKED	

DATE	BY
SURVEYED	DATE
NOTE BOOK	NO.
AREAS CHECKED	

Plot Date: 7/18/2006
 Plot Time: 3:56:03 PM
 Plotted By: bschmitt
 Pen Table: 1401.tbl
 File Name: I:\03033\cad\1\construction\plans\236_xsmall.dgn