


F.A.P. RTE.	SECTION	COUNTY	TOTAL SHEETS	SHEET NO.
315	(34-6,55-1)	HANCOCK/McDONOUGH	433	305
STA. 1424+00.00 TO STA. 1425+00.00		STATE CONTRACT NO. 68206		
FED. ROAD DIST. NO. ILLINOIS FED. AID PROJECT		260	280	300 320

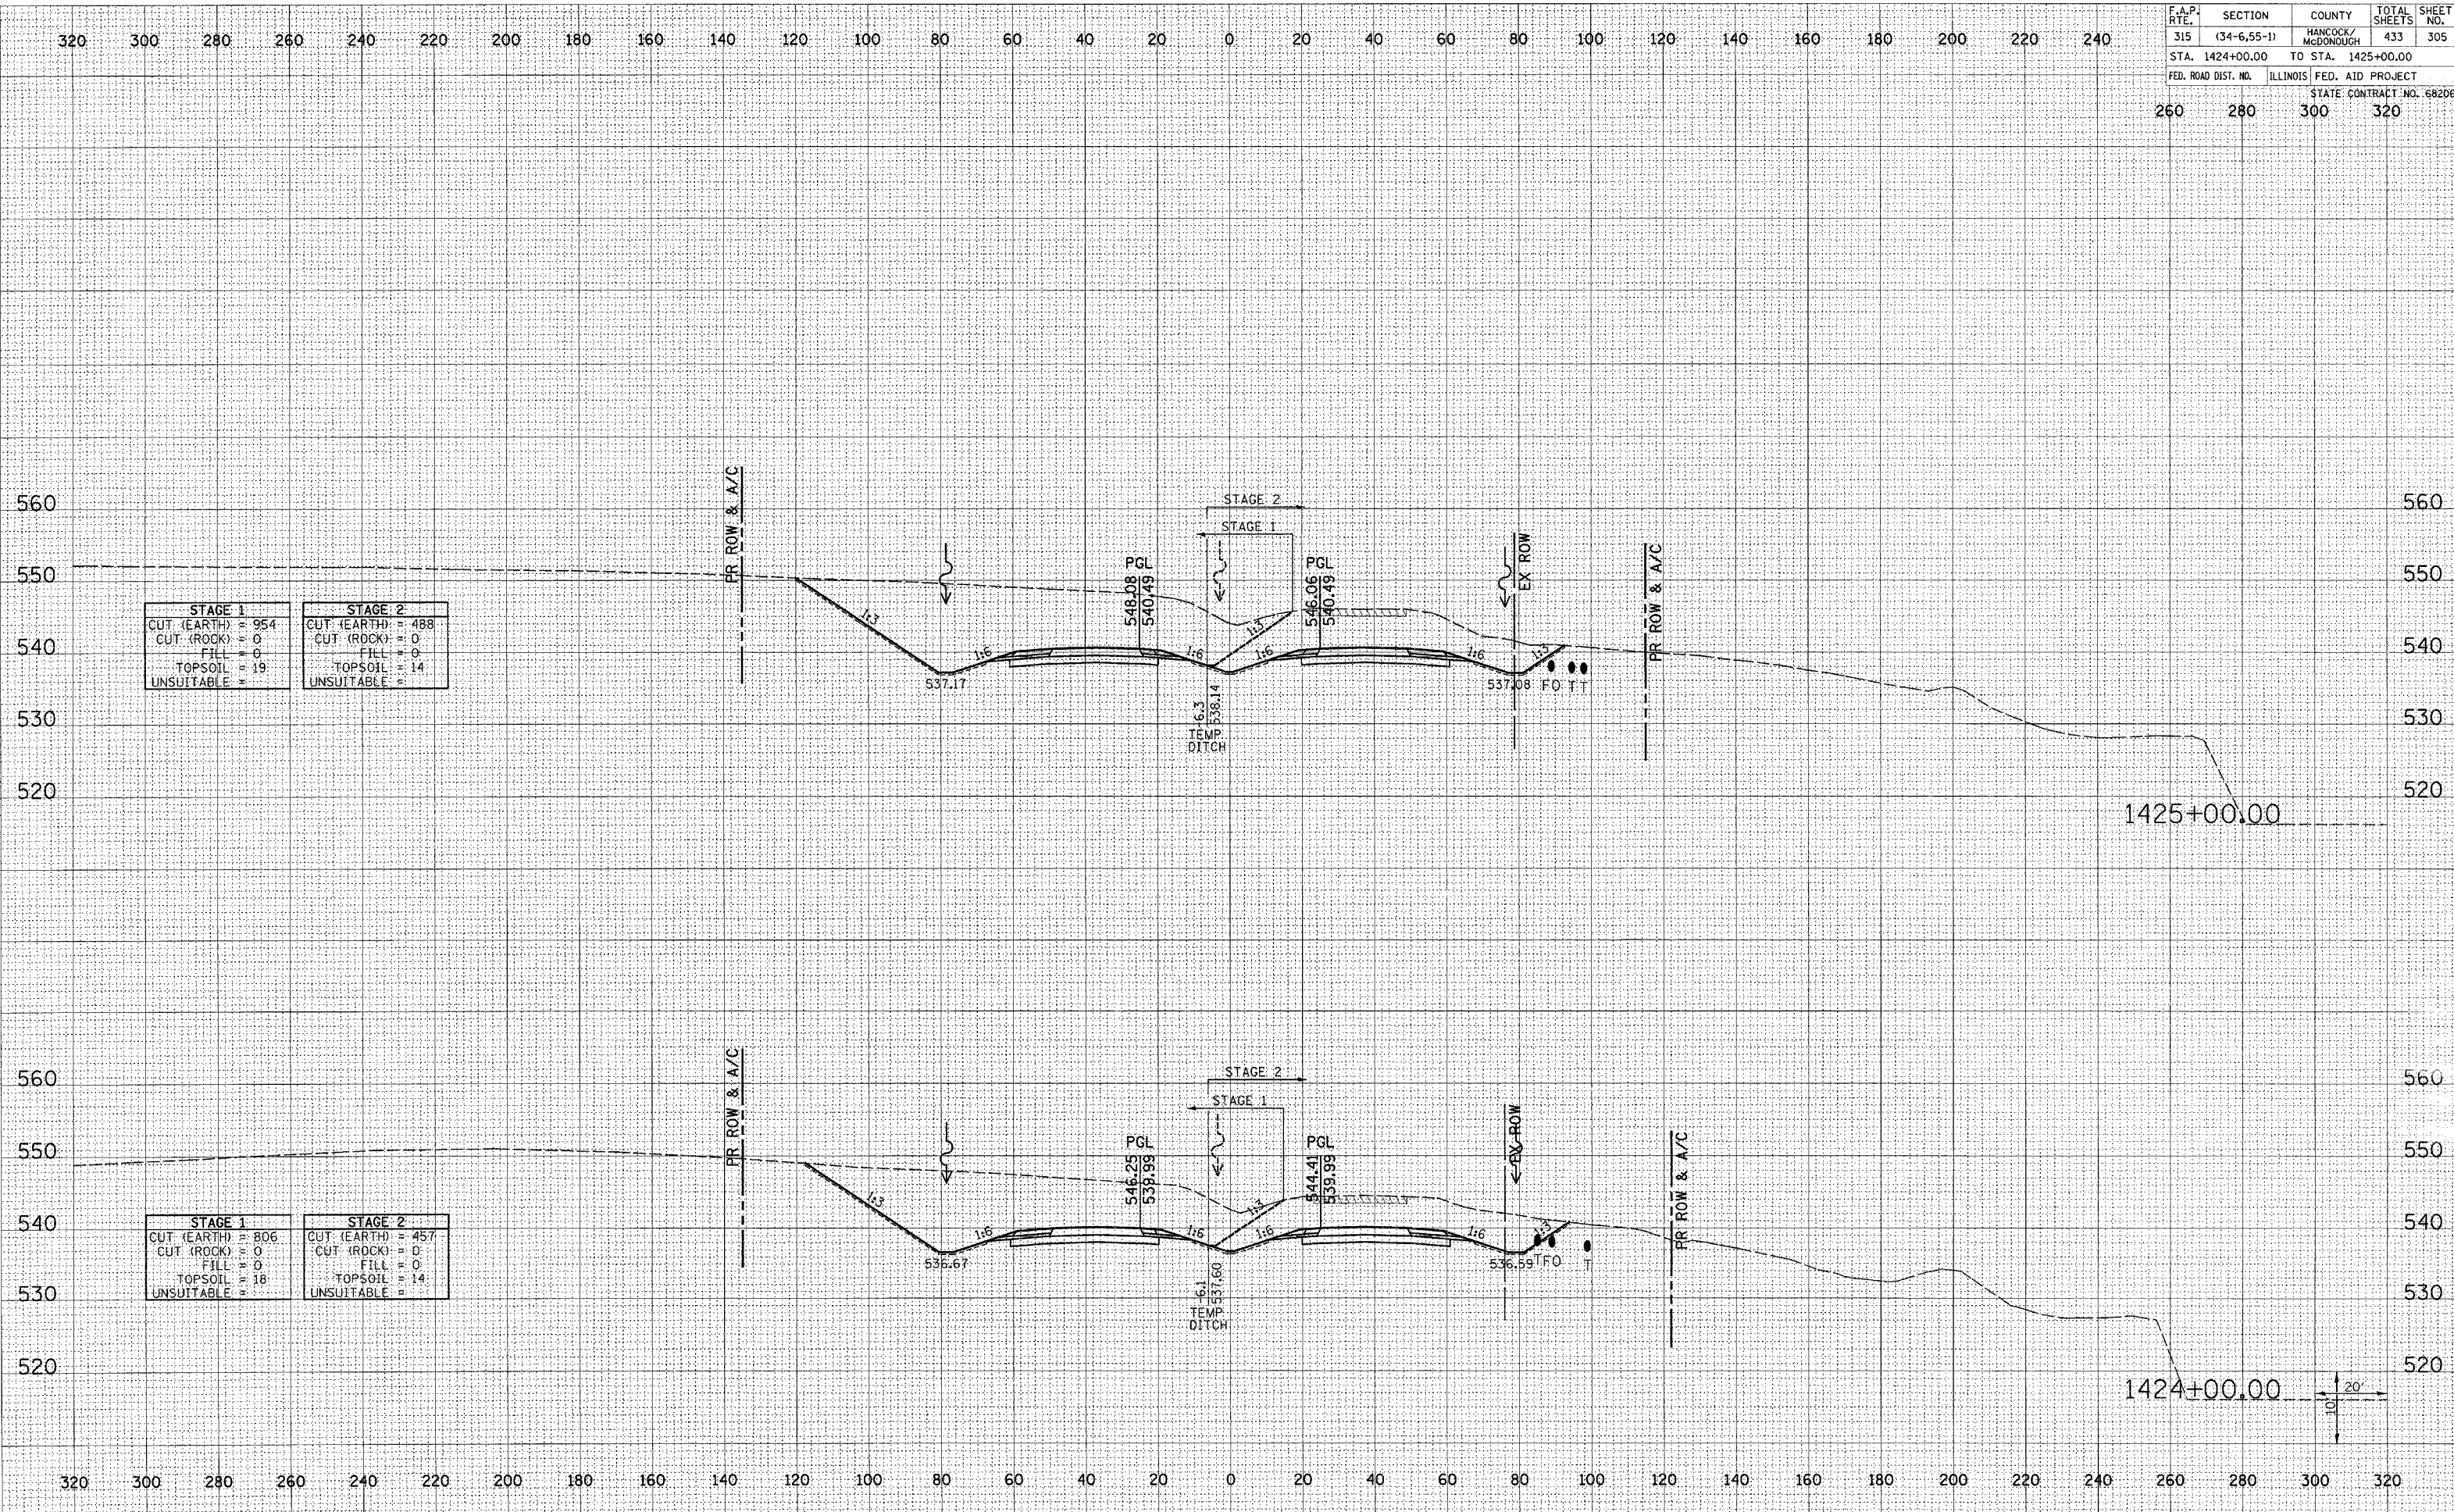

STAGE 1	STAGE 2
CUT (EARTH) = 954	CUT (EARTH) = 488
CUT (ROCK) = 0	CUT (ROCK) = 0
FILL = 0	FILL = 0
TOPSOIL = 19	TOPSOIL = 14
UNSUITABLE = 0	UNSUITABLE = 0

STAGE 1	STAGE 2
CUT (EARTH) = 806	CUT (EARTH) = 457
CUT (ROCK) = 0	CUT (ROCK) = 0
FILL = 0	FILL = 0
TOPSOIL = 18	TOPSOIL = 14
UNSUITABLE = 0	UNSUITABLE = 0

DATE	
BY	
FINAL SURVEY	
NOTE BOOK	
AREAS CHECKED	

DATE	
BY	
ORIGINAL SURVEY	
NOTE BOOK	
AREAS CHECKED	

Plot Date: 7/8/2006
 Plot Time: 3:36:04 PM
 Plotted By: bschmidt
 Pen Table: 100--tbl
 Filename: I:\03033\cadd\1\cross\function_dbar.v2b_xemadim.dgn