


F.A.P. RTE.	SECTION	COUNTY	TOTAL SHEETS	SHEET NO.
315	(34-6,55-1)	HANCOCK/MCDONOUGH	433	312
STA. 1439+00.00		TO STA. 1440+00.00		
FED. ROAD DIST. NO.	ILLINOIS	FED. AID PROJECT		STATE CONTRACT NO. 68206
260	280	300	320	

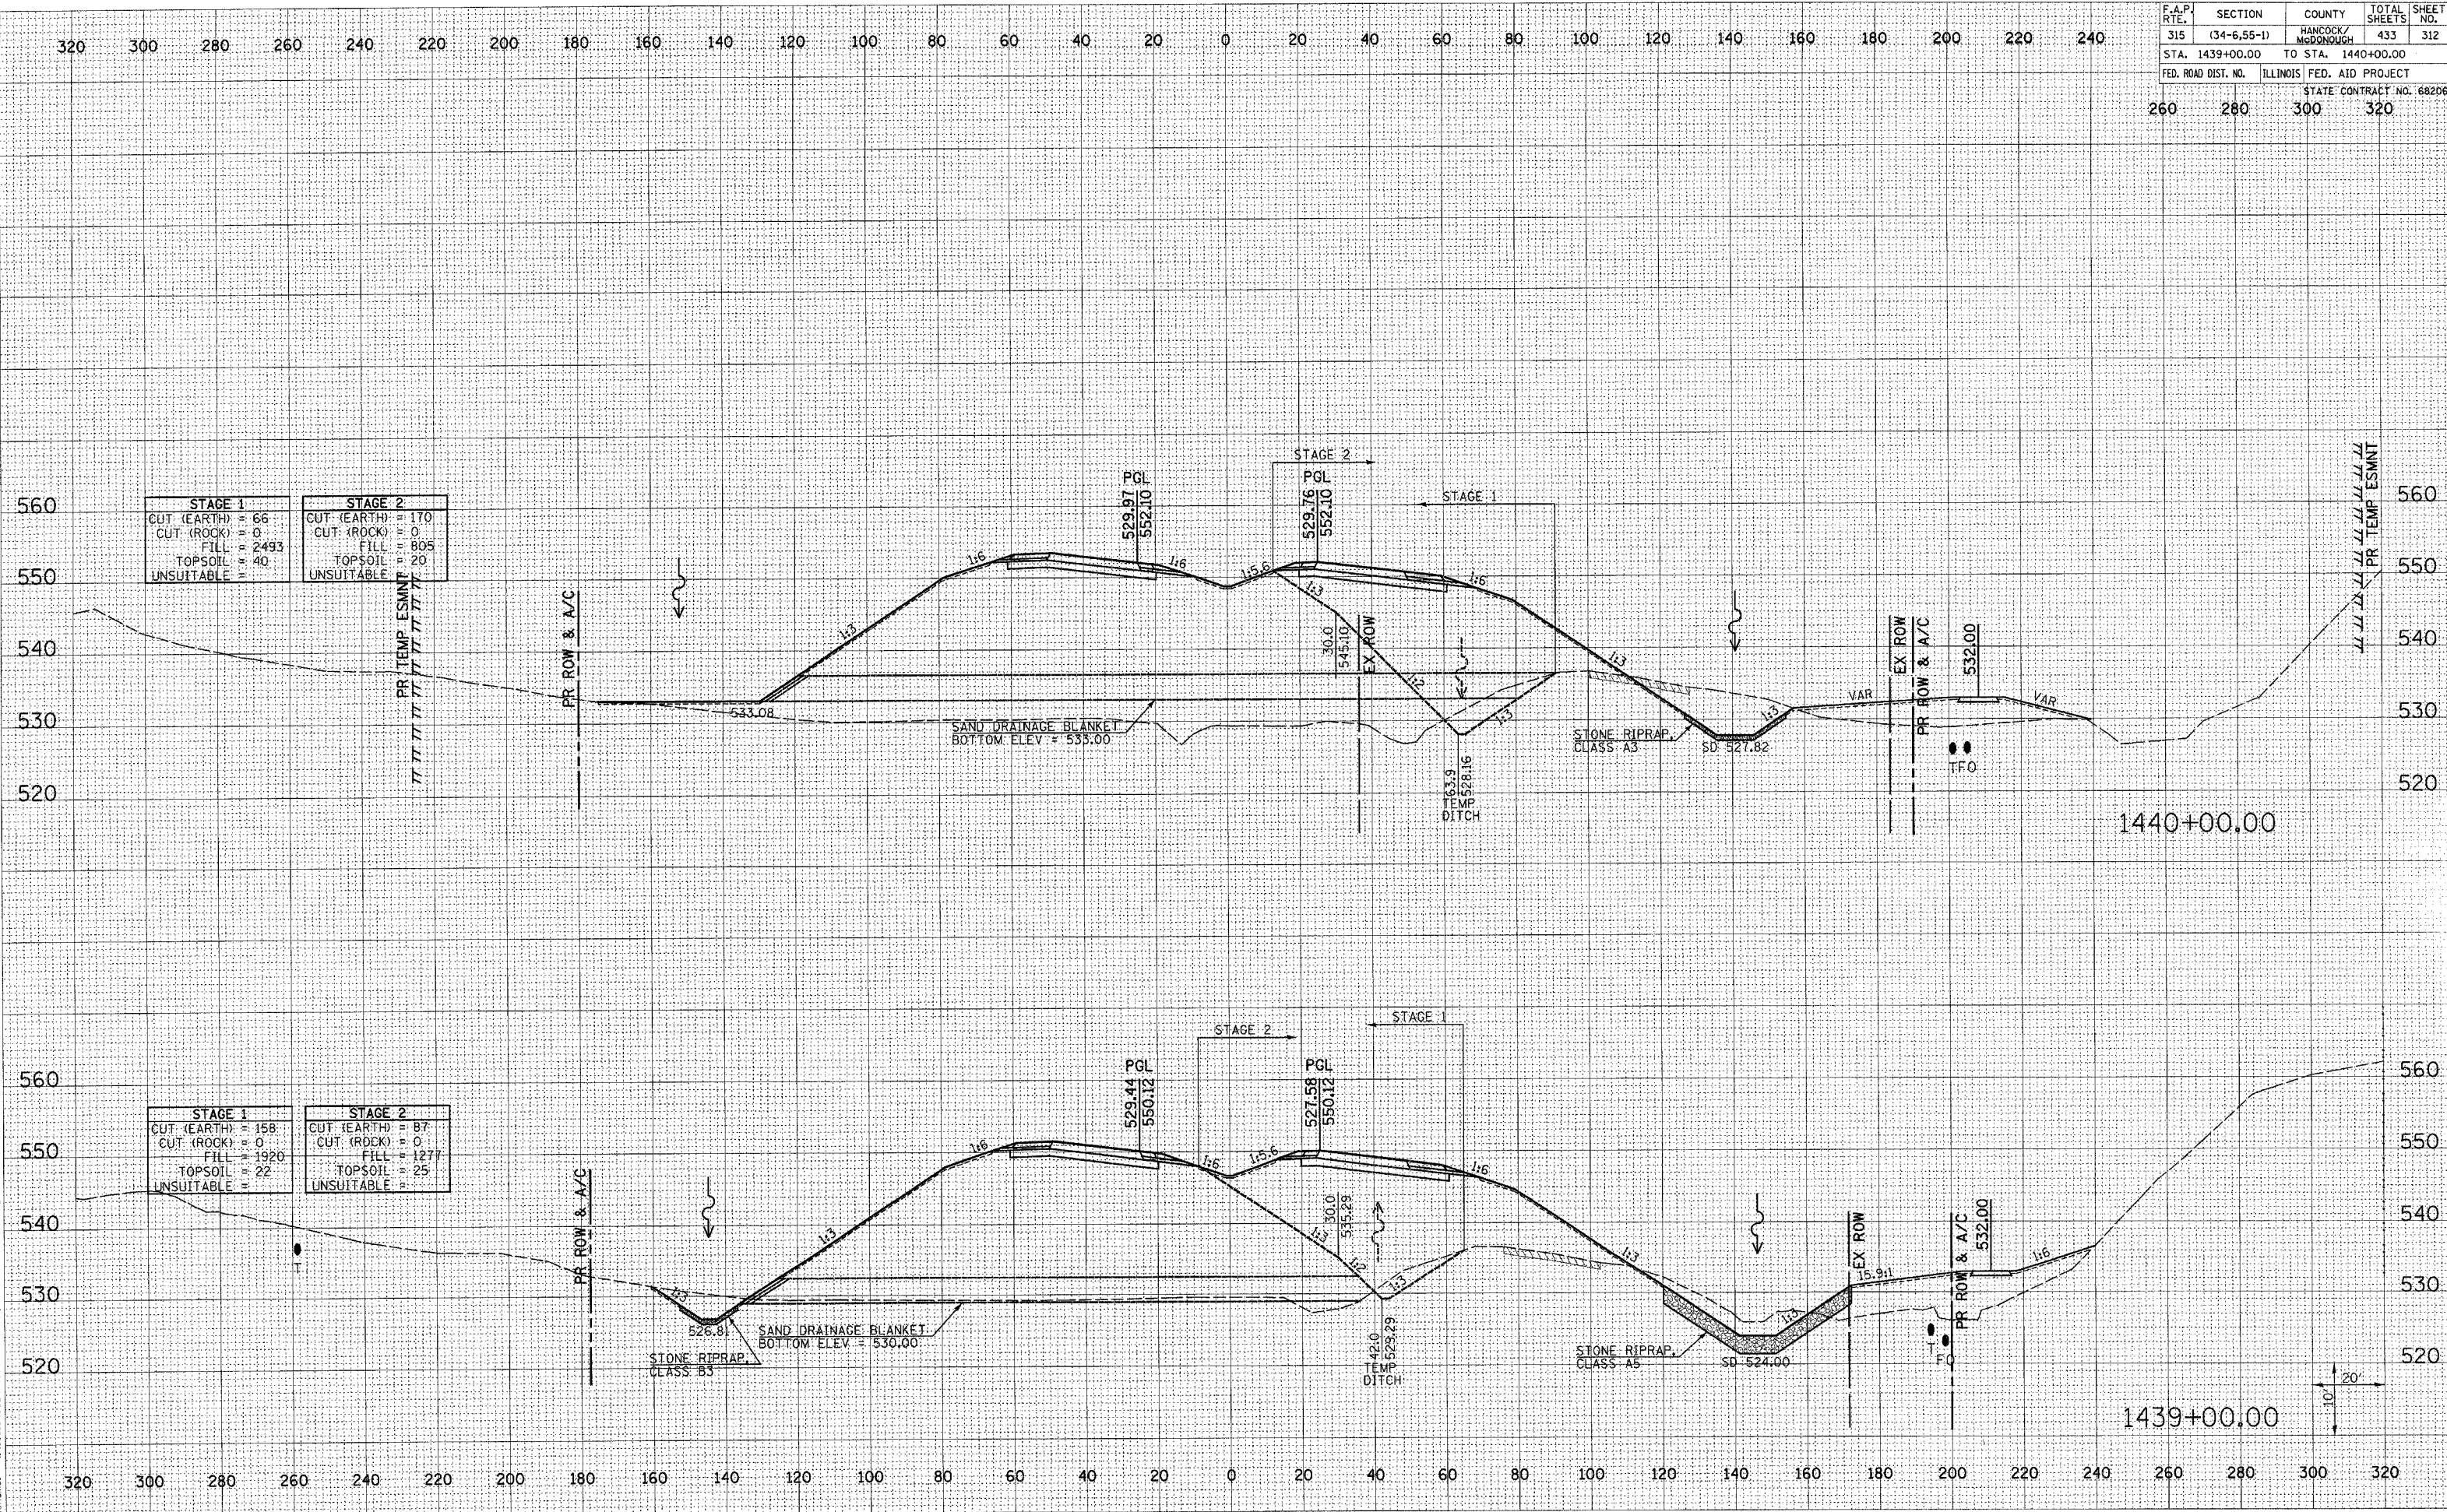

STAGE 1	STAGE 2
CUT (EARTH) 66	CUT (EARTH) 170
CUT (ROCK) 0	CUT (ROCK) 0
FILL 2493	FILL 805
TOPSOIL 40	TOPSOIL 20
UNSUITABLE	UNSUITABLE

STAGE 1	STAGE 2
CUT (EARTH) 158	CUT (EARTH) 87
CUT (ROCK) 0	CUT (ROCK) 0
FILL 1920	FILL 1277
TOPSOIL 22	TOPSOIL 25
UNSUITABLE	UNSUITABLE

DATE: _____
 BY: _____
 SURVEYED: _____
 PLOTTED: _____
 NOTE BOOK: _____
 AREAS CHECKED: _____

DATE: _____
 BY: _____
 SURVEYED: _____
 PLOTTED: _____
 NOTE BOOK: _____
 AREAS CHECKED: _____

Plot Date: 8/10/2006
 Plotter: BLS/DAK/TK
 Plot Title: BLS/DAK/TK
 Pen Table: dda.tbl
 Filename: I:\03033.ecad\1\construction\figs\236_xsmat\figs.dgn